
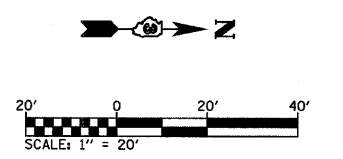
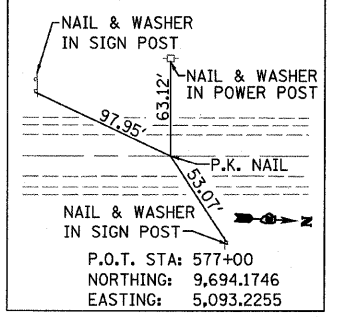


R. EUGENE WALLACE AND
MARJORIE WALLACE


CENTERLINE TIE

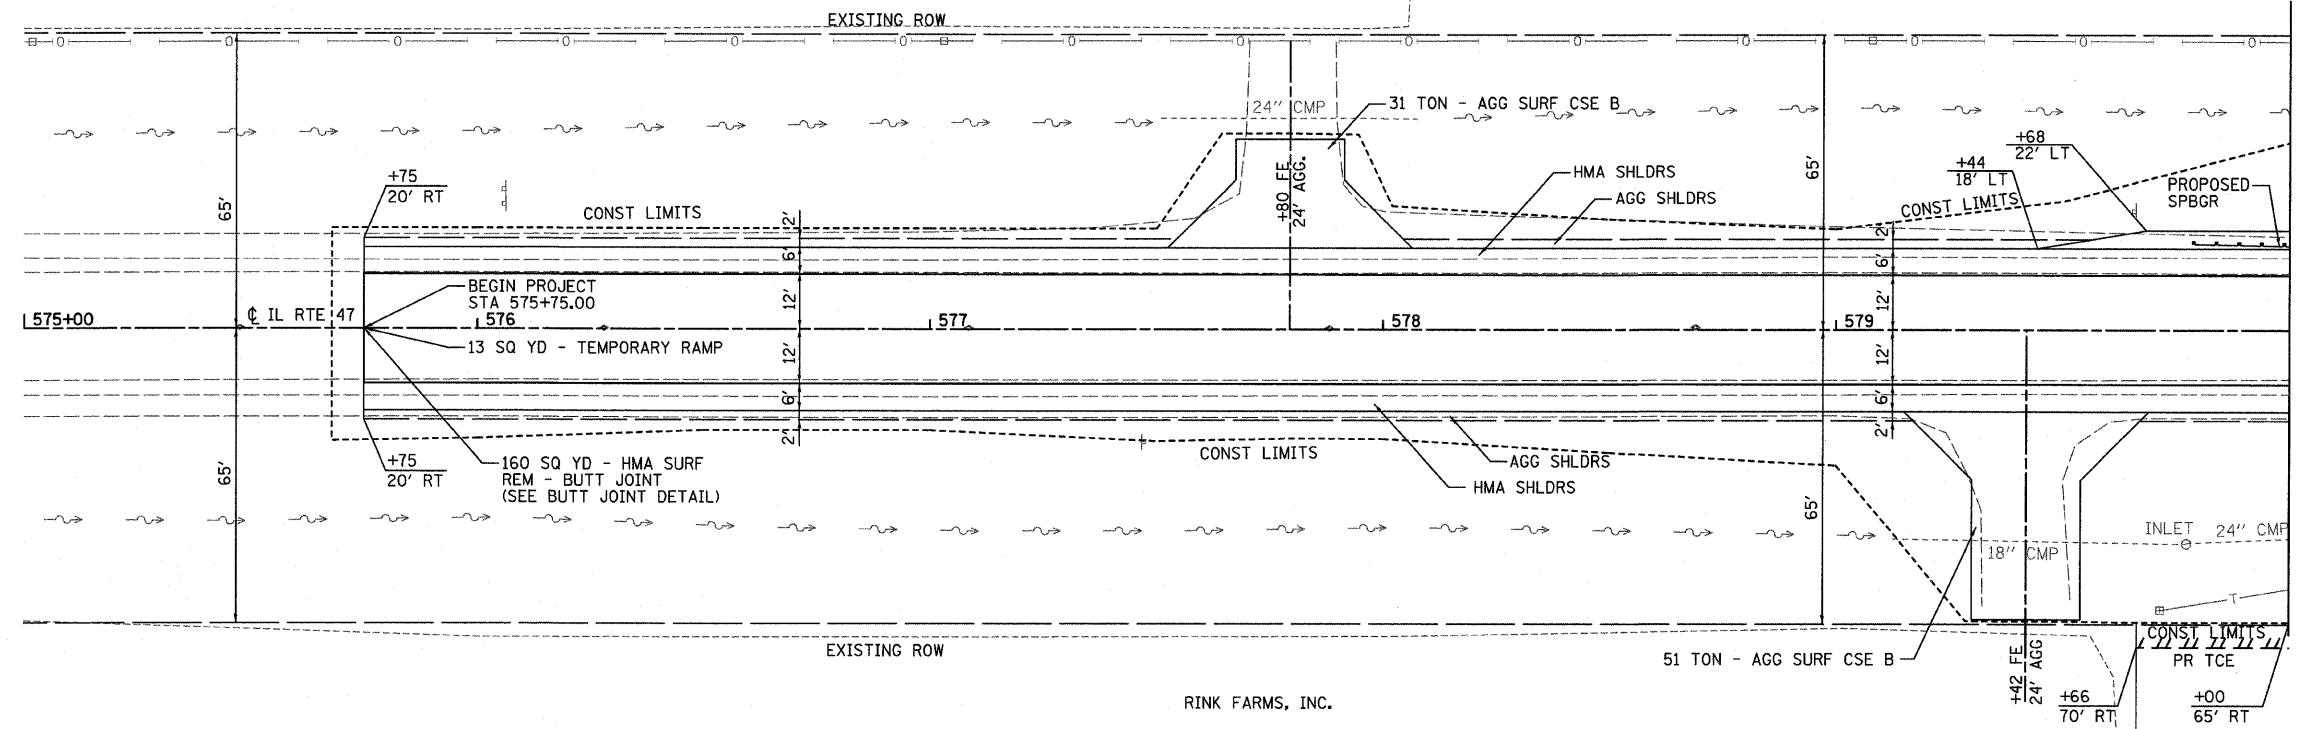

MATCH LINE STA. 580 + 00

PLAN	SURVEYED	DATE
NOTE BOOK	ALIGNMENT CHECKED	
NO.	BLK. OF ANY CHECKED	
	PROP. FILE NAME	

PROFILE	SURVEYED	DATE
NOTE BOOK	GRADES CHECKED	
NO.	BLK. NOTED	
	STRUCTURE NOTATIONS CHFD	

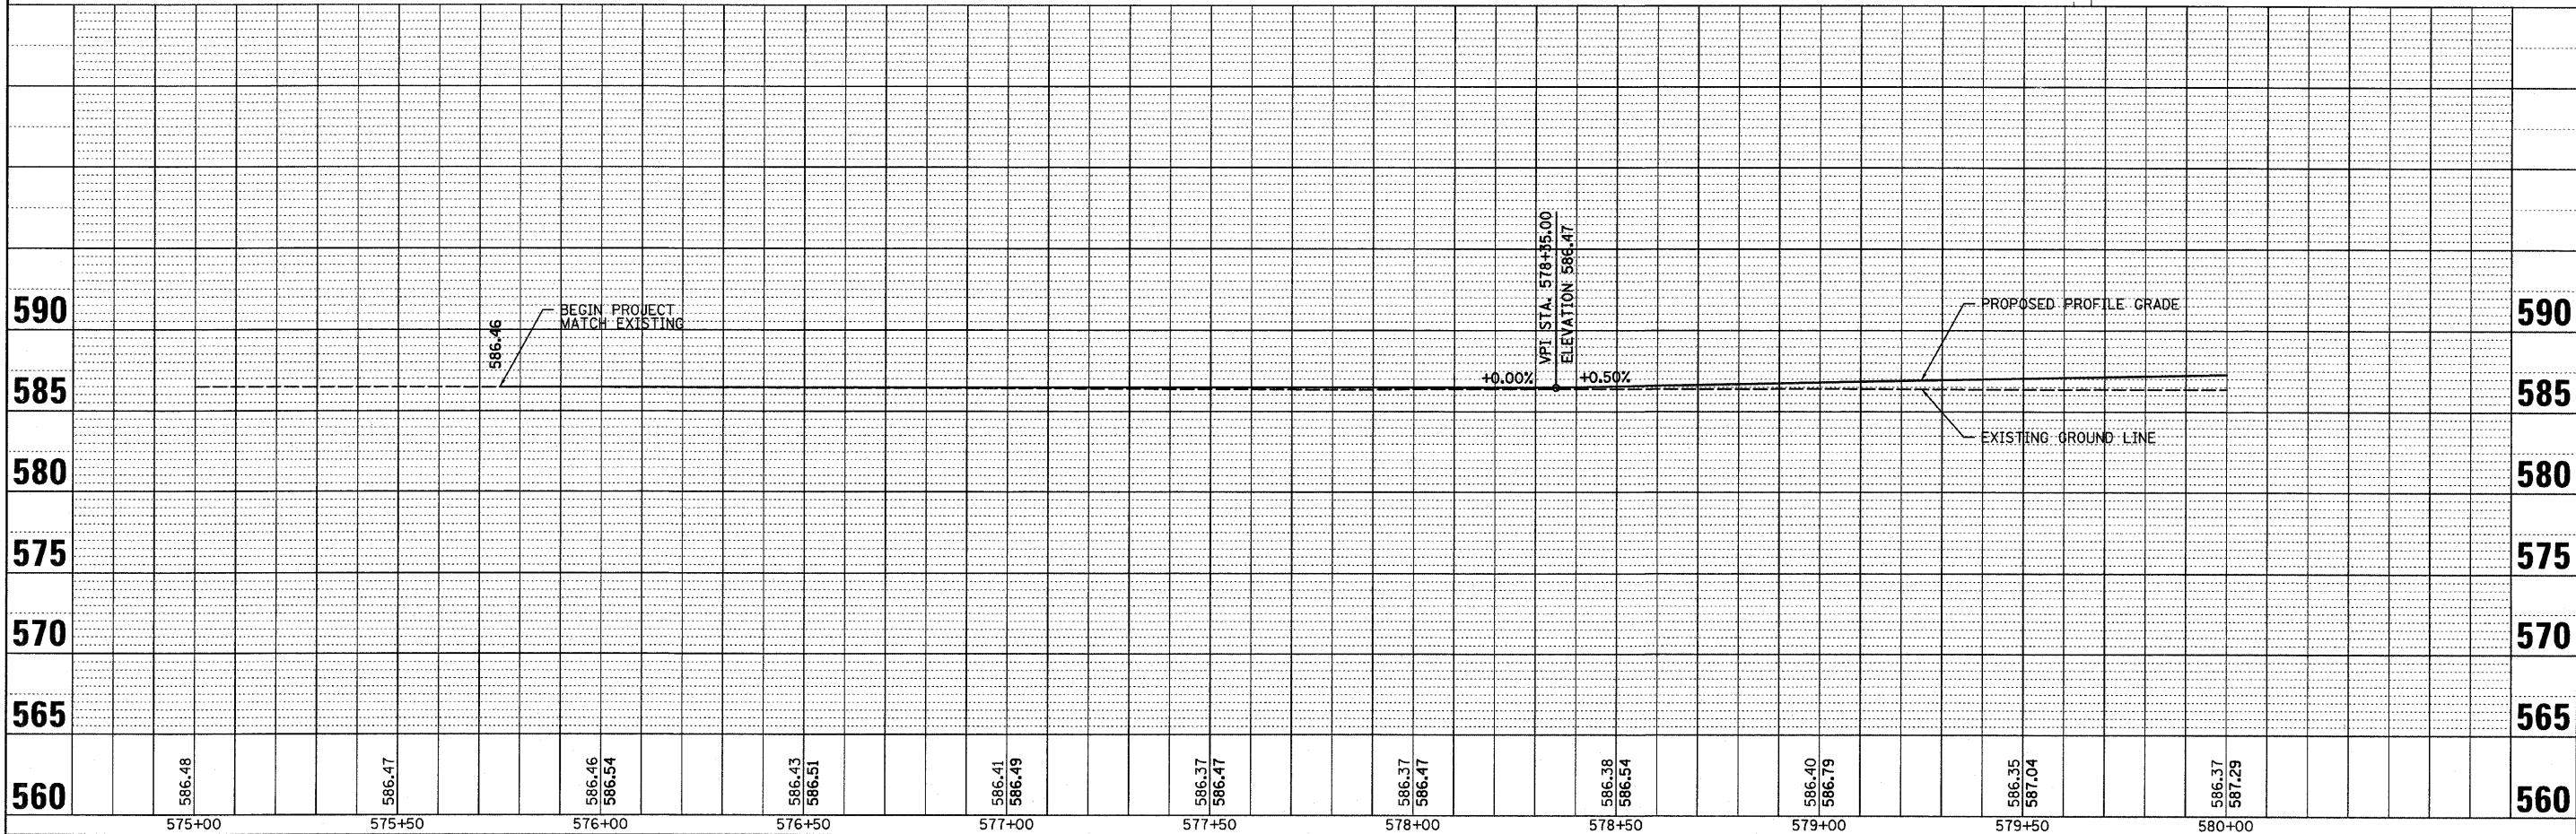

FILE NAME =	USER NAME = #USER#	DESIGNED -	REVISED -	STATE OF ILLINOIS DEPARTMENT OF TRANSPORTATION	PLAN & PROFILE SHEET	F.A.P. RTE.	SECTION	COUNTY	TOTAL SHEETS	SHEET NO.	
sheets.dgn		DRAWN -	REVISED -			326	119 BR	GRUNDY	68	6	
	PLOT SCALE = 28.0000' / IN.	CHECKED -	REVISED -			SCALE: SHEET NO. OF SHEETS STA. 575+00 TO STA. 580+00		FED. ROAD DIST. NO. ILLINOIS FED. AID PROJECT		CONTRACT NO. 66687	
	PLOT DATE = 8/13/2008	DATE -	REVISED -								