
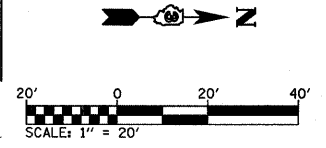



DATE	
BY	
PLAN	SURVEYED
	ALIGNMENT CHECKED
	RT. OF WAY CHECKED
	NOTE BOOK NO.
	ROAD FILE NAME
	NO.

DATE	
BY	
PROFILE	SURVEYED
	GRADES CHECKED
	BLM. NOTED
	STRUCTURE NOTATIONS C/R/D
	NO.

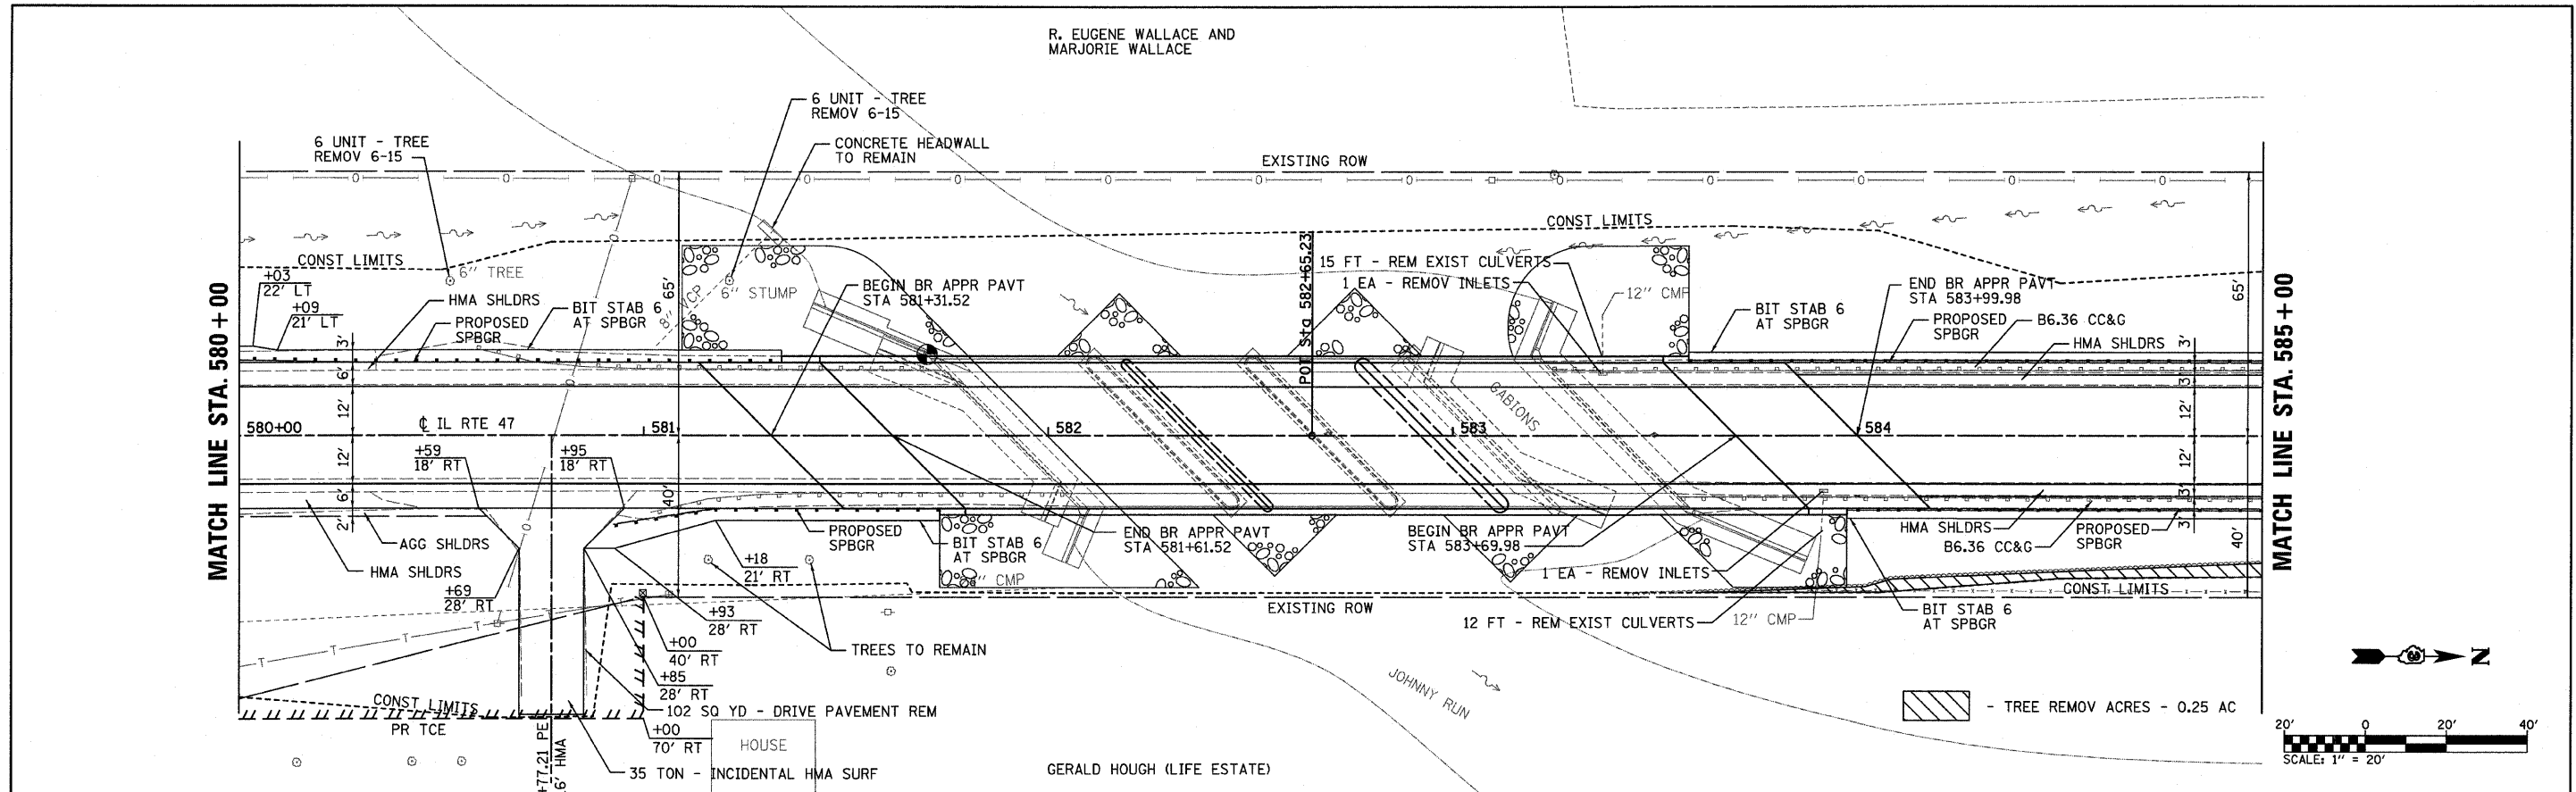

BM - CHISEL SQ. SW CORNER OF SOUTH WINGWALL.
 STA. 581+70.00 OFFSET 20.00' LT
 ELEVATION = 586.71

P.O.T. STA: 582+65.23
 NORTHING: 10,222.5200
 EASTING: 4,892.4010

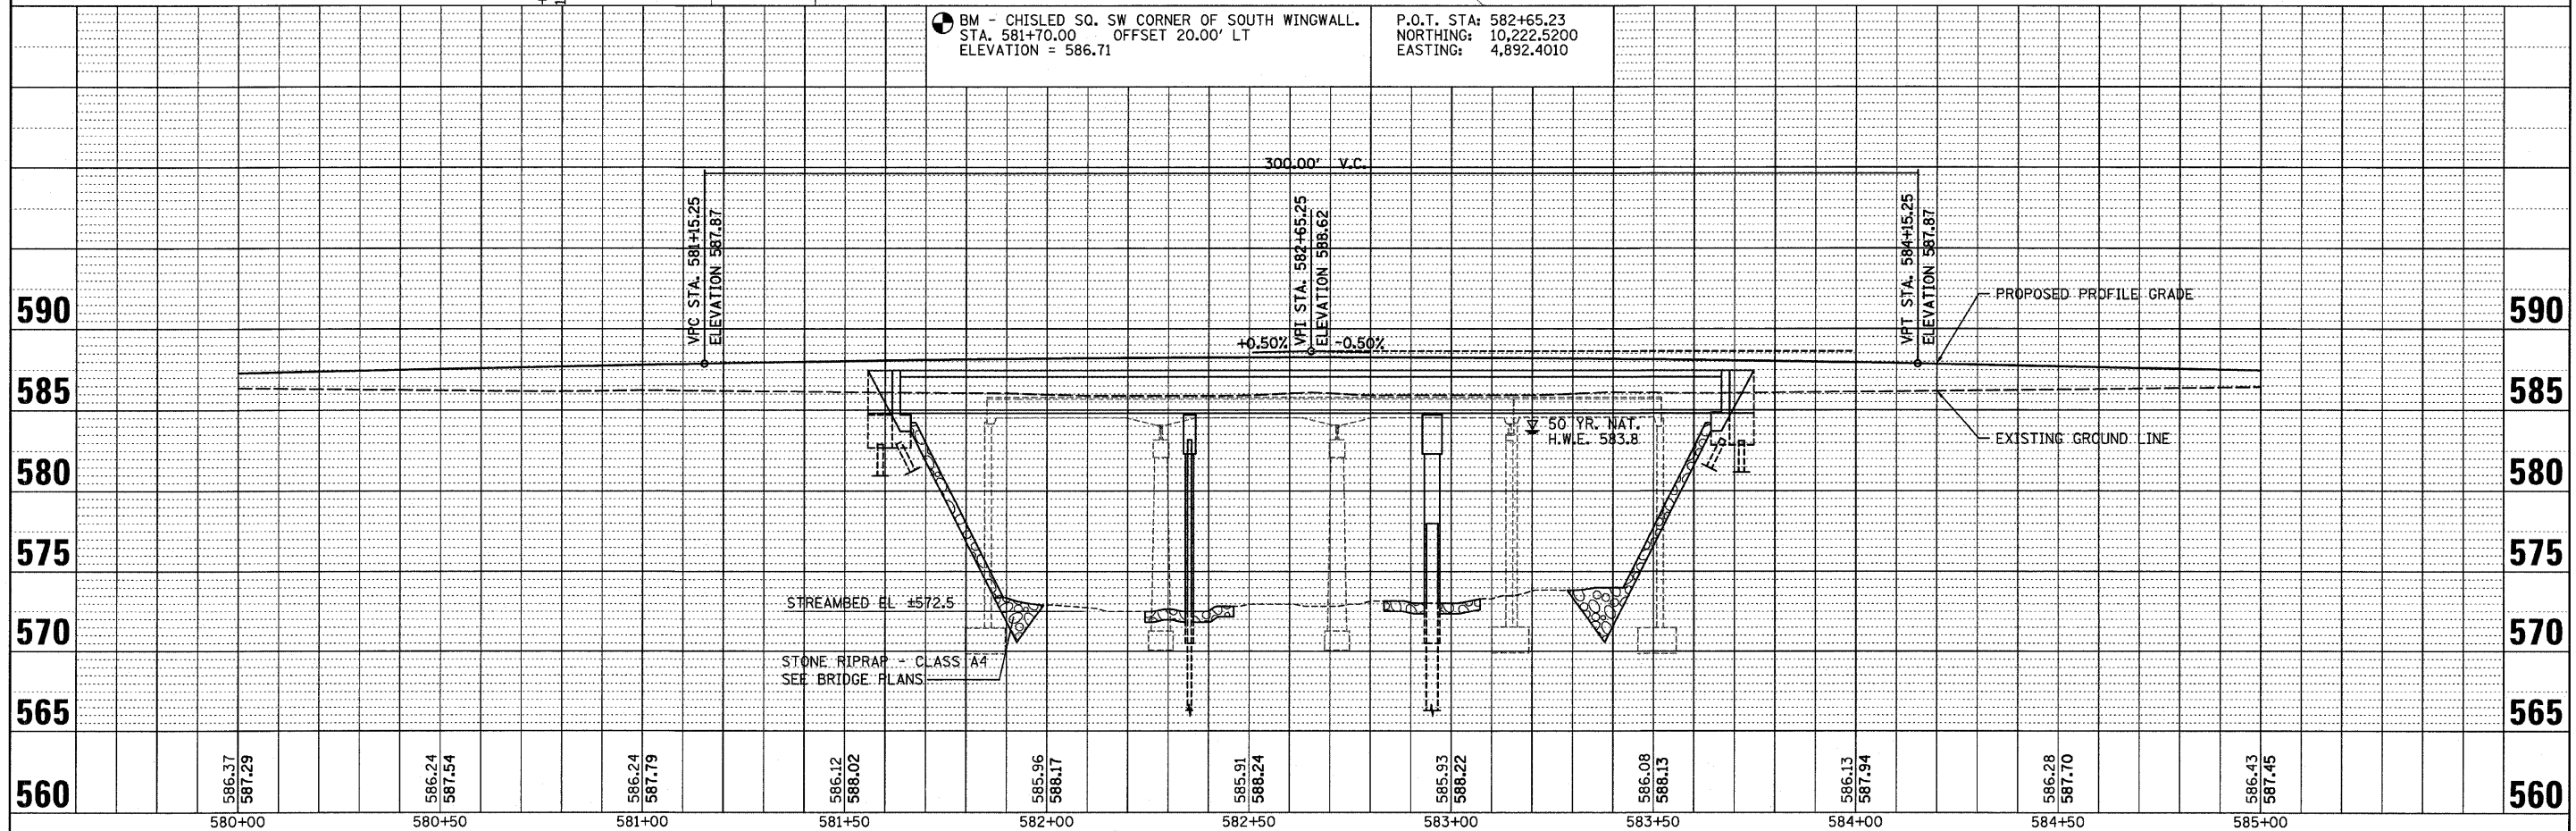

FILE NAME = sheets.dgn	USER NAME = #USER#	DESIGNED -	REVISED -	STATE OF ILLINOIS DEPARTMENT OF TRANSPORTATION	PLAN & PROFILE SHEET	F.A.P. RTE. 326	SECTION 119 BR	COUNTY GRUNDY	TOTAL SHEETS 68	SHEET NO. 7
PLOT SCALE = 20.0000' / IN.	CHECKED -	REVISED -	SCALE: SHEET NO. OF SHEETS STA. 580+00 TO STA. 585+00			CONTRACT NO. 66687				
PLOT DATE = 8/13/2008	DATE -	REVISED -	FED. ROAD DIST. NO. ILLINOIS FED. AID PROJECT							