
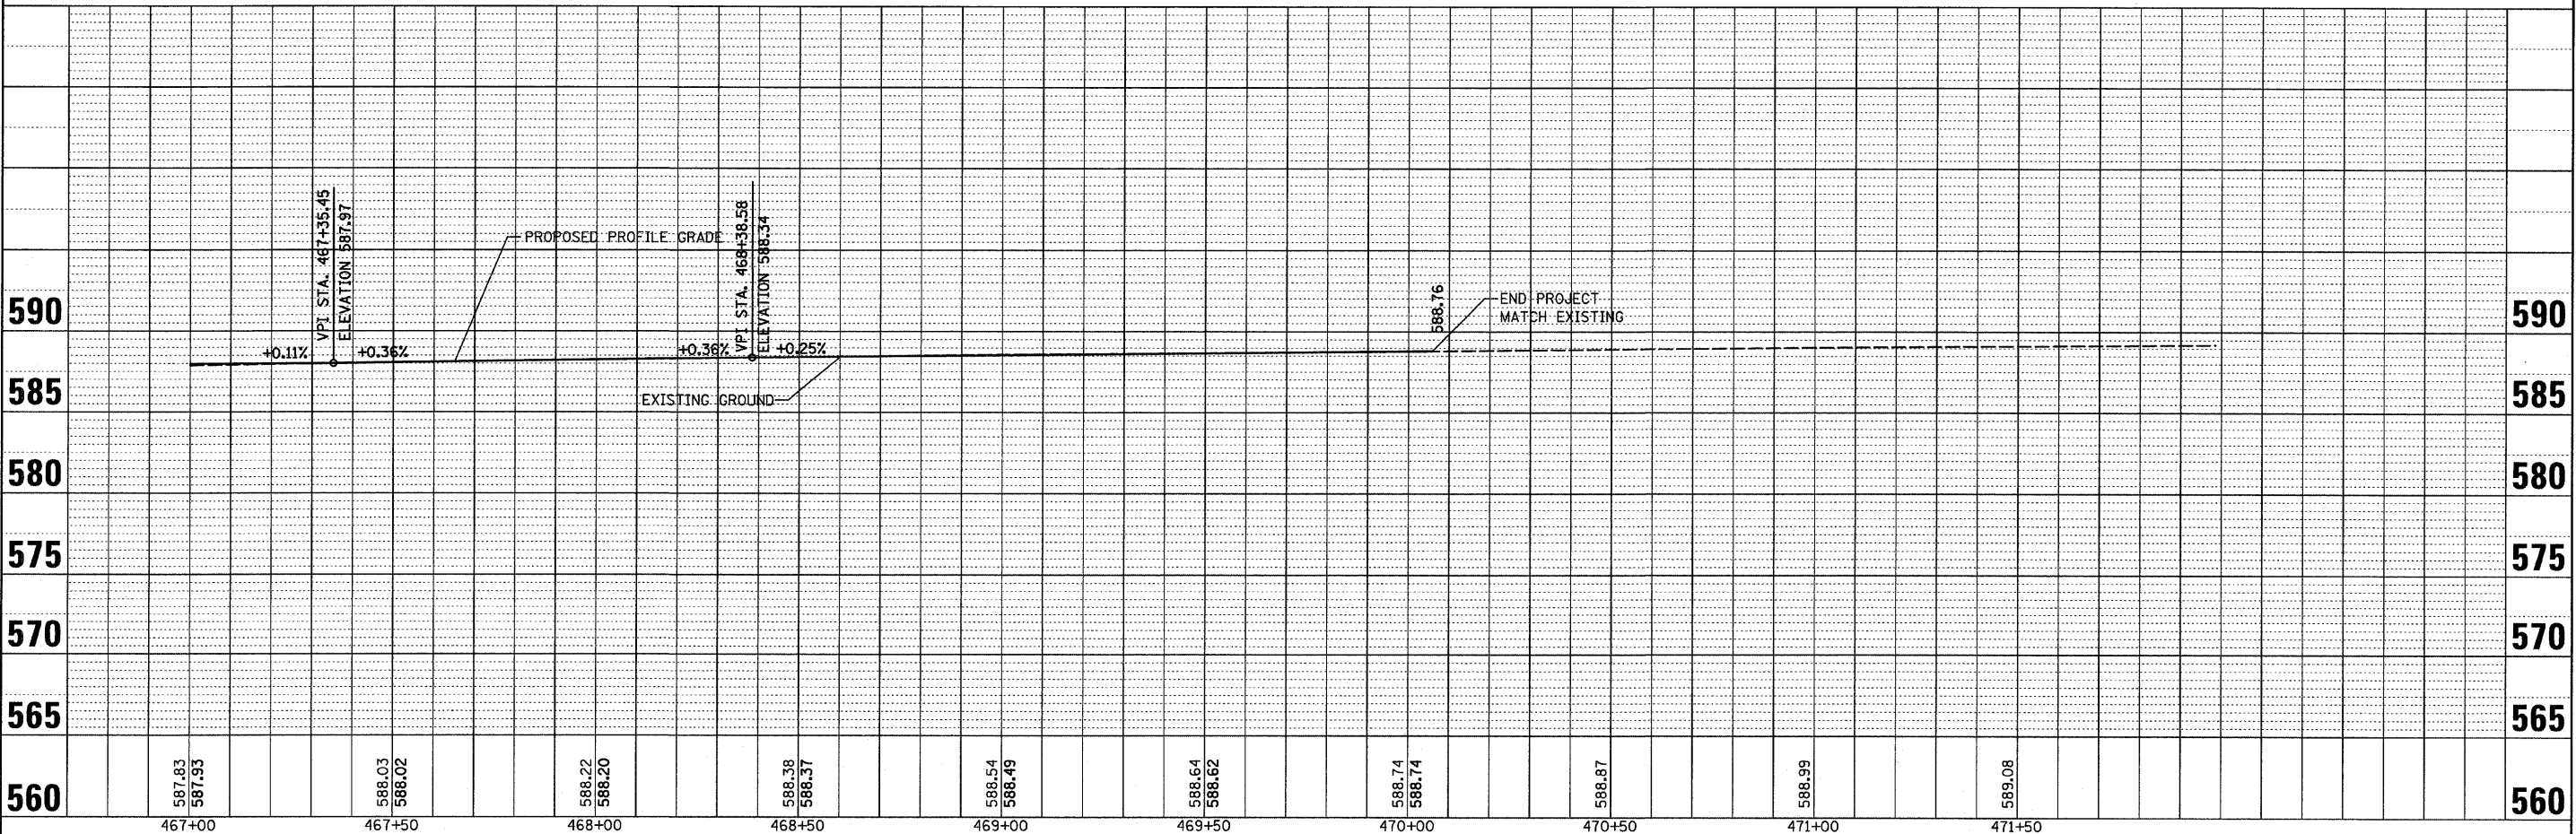
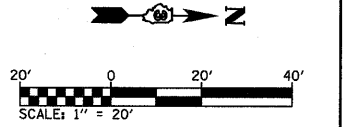
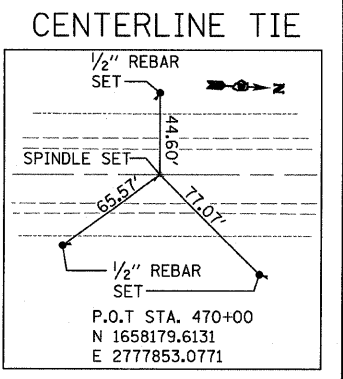


DATE _____ BY _____
 PLAN SURVEYED _____
 NOTE BOOK _____
 NO. _____

DATE _____ BY _____
 PROFILE SURVEYED _____
 NOTE BOOK _____
 NO. _____

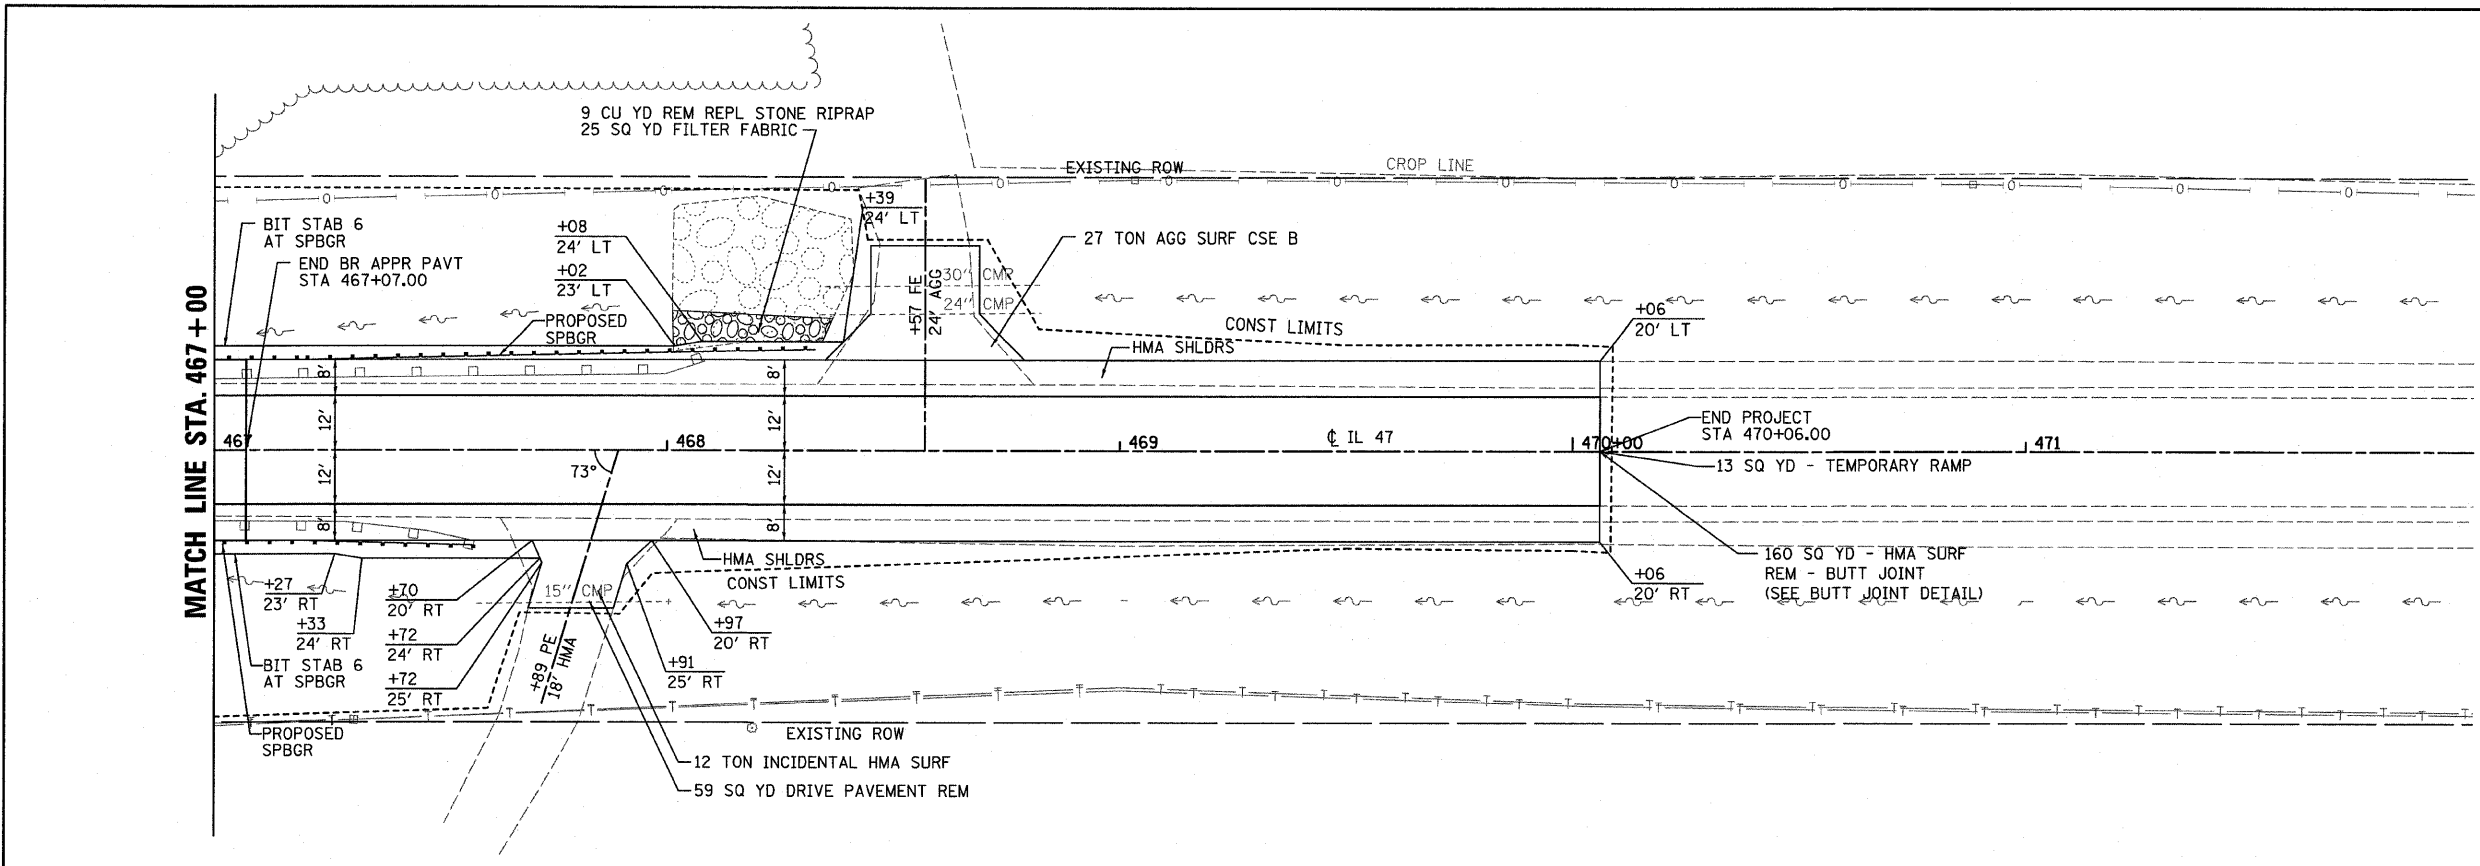

FILE NAME = H:\jeff delete\26054.004-grassr\Technical	USER NAME = #USER# Production\Civil\sheets.dgn	DESIGNED -	REVISED -	STATE OF ILLINOIS DEPARTMENT OF TRANSPORTATION	PLAN & PROFILE SHEET	F.A.P. RTE. 326	SECTION 119 BR-2	COUNTY GRUNDY	TOTAL SHEETS 52	SHEET NO. 7
PLOT SCALE = 20.0000' / IN.	PLOT DATE = 8/8/2008	DRAWN -	REVISED -			CONTRACT NO. 66688				
		CHECKED -	REVISED -			FED. ROAD DIST. NO. ILLINOIS FED. AID PROJECT				
		DATE -	REVISED -			SCALE: SHEET NO. OF SHEETS STA. 467+00 TO STA. 472+00				