


STATE OF ILLINOIS
DEPARTMENT OF TRANSPORTATION

ROUTE NO.	SECTION	COUNTY	TOTAL SHEETS	SHEET NO.	SHEET NO. 11
FAP 326	119BR-2	GRUNDY	52	27	24 SHEETS
FED. RD. DIST. NO. 7	ILLINOIS	FED. AID PROJECT-			


Contract #66688

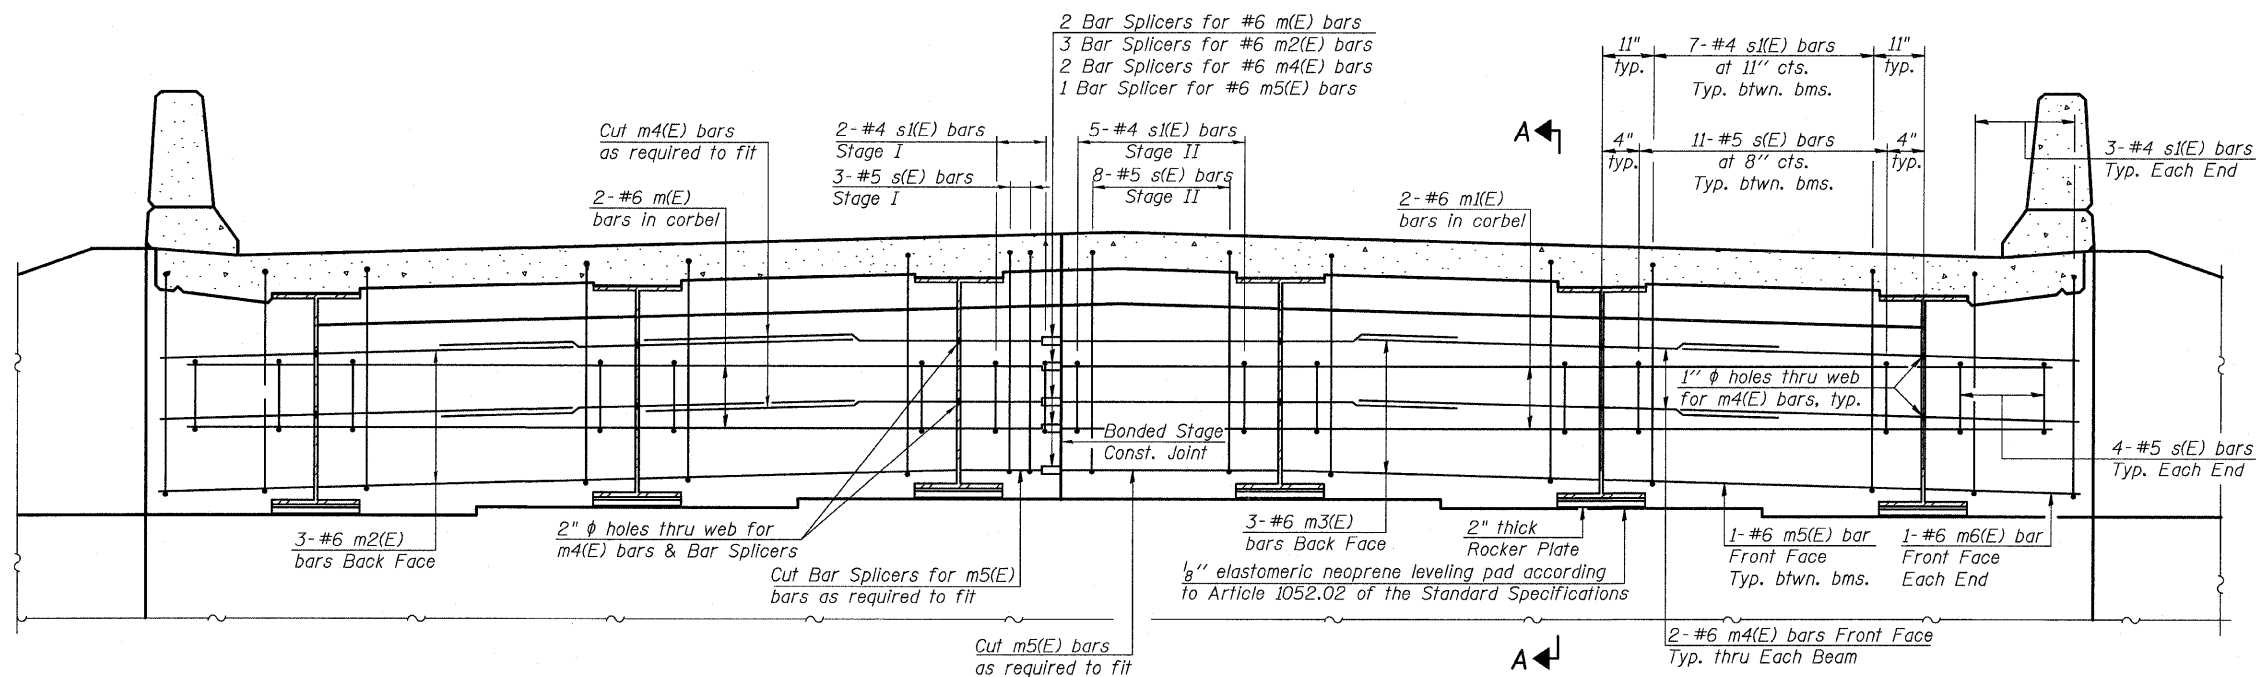

DIAPHRAGM ELEVATION AT ABUTMENT

- Notes:
- Reinforcement bars in diaphragm are billed with superstructure on sheet 10 of 24.
 - Concrete in diaphragm is included with Concrete Superstructure on sheet 10 of 24.
 - For details of bars s(E) and s(E) see sheet 10 of 24.

MIN. BAR LAP
#6 bar = 2'-7"

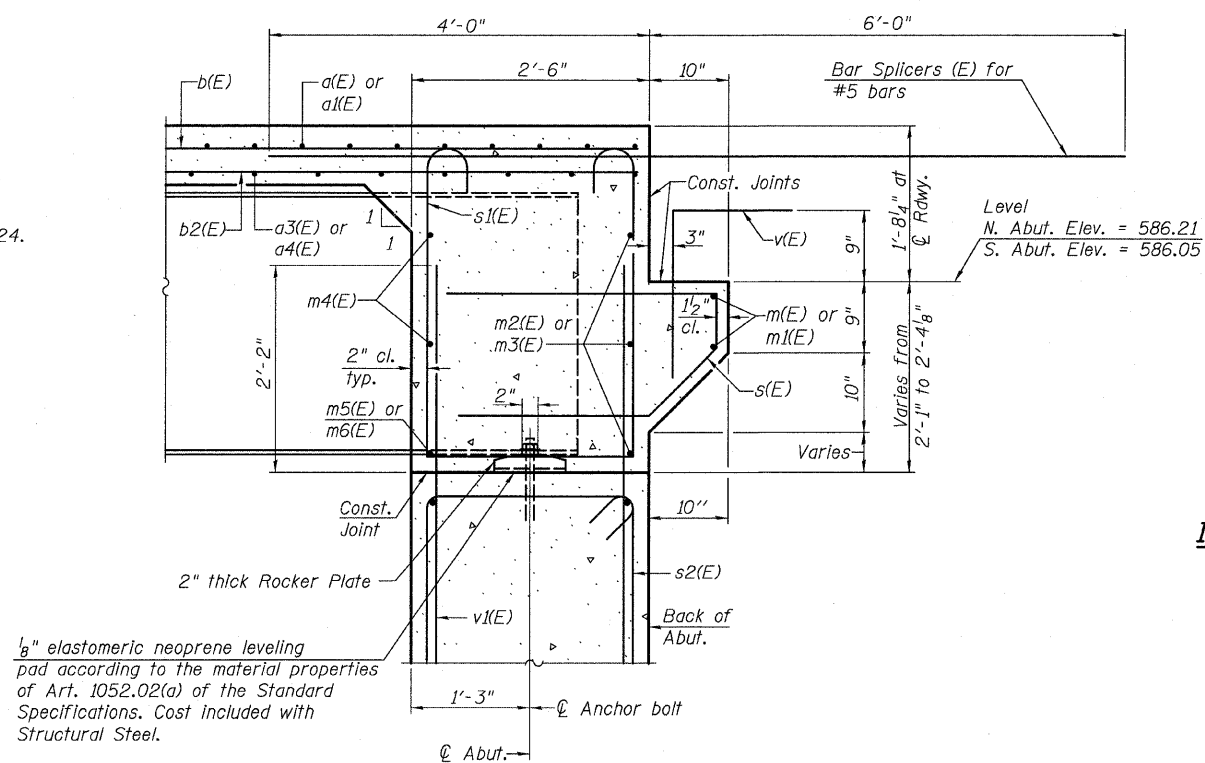

SECTION A-A

INTEGRAL ABUTMENT DIAPHRAGM DETAILS
IL 47 OVER WEST FORK MAZON RIVER
FAP ROUTE 326 - SECTION 119BR-2
GRUNDY COUNTY
STATION 466+07.00
STRUCTURE NO. 032-0116



Eastport Business Center 1
100 Lanter Court, Suite 1
Collinsville, Illinois 62234
618-345-2200
Design Firm License No. 184.001115