


DATE	
BY	
SURVEYED	
PLOTTED	
NOTE BOOK	
AREAS CHECKED	
NO.	

DATE	
BY	
SURVEYED	
PLOTTED	
NOTE BOOK	
AREAS CHECKED	
NO.	

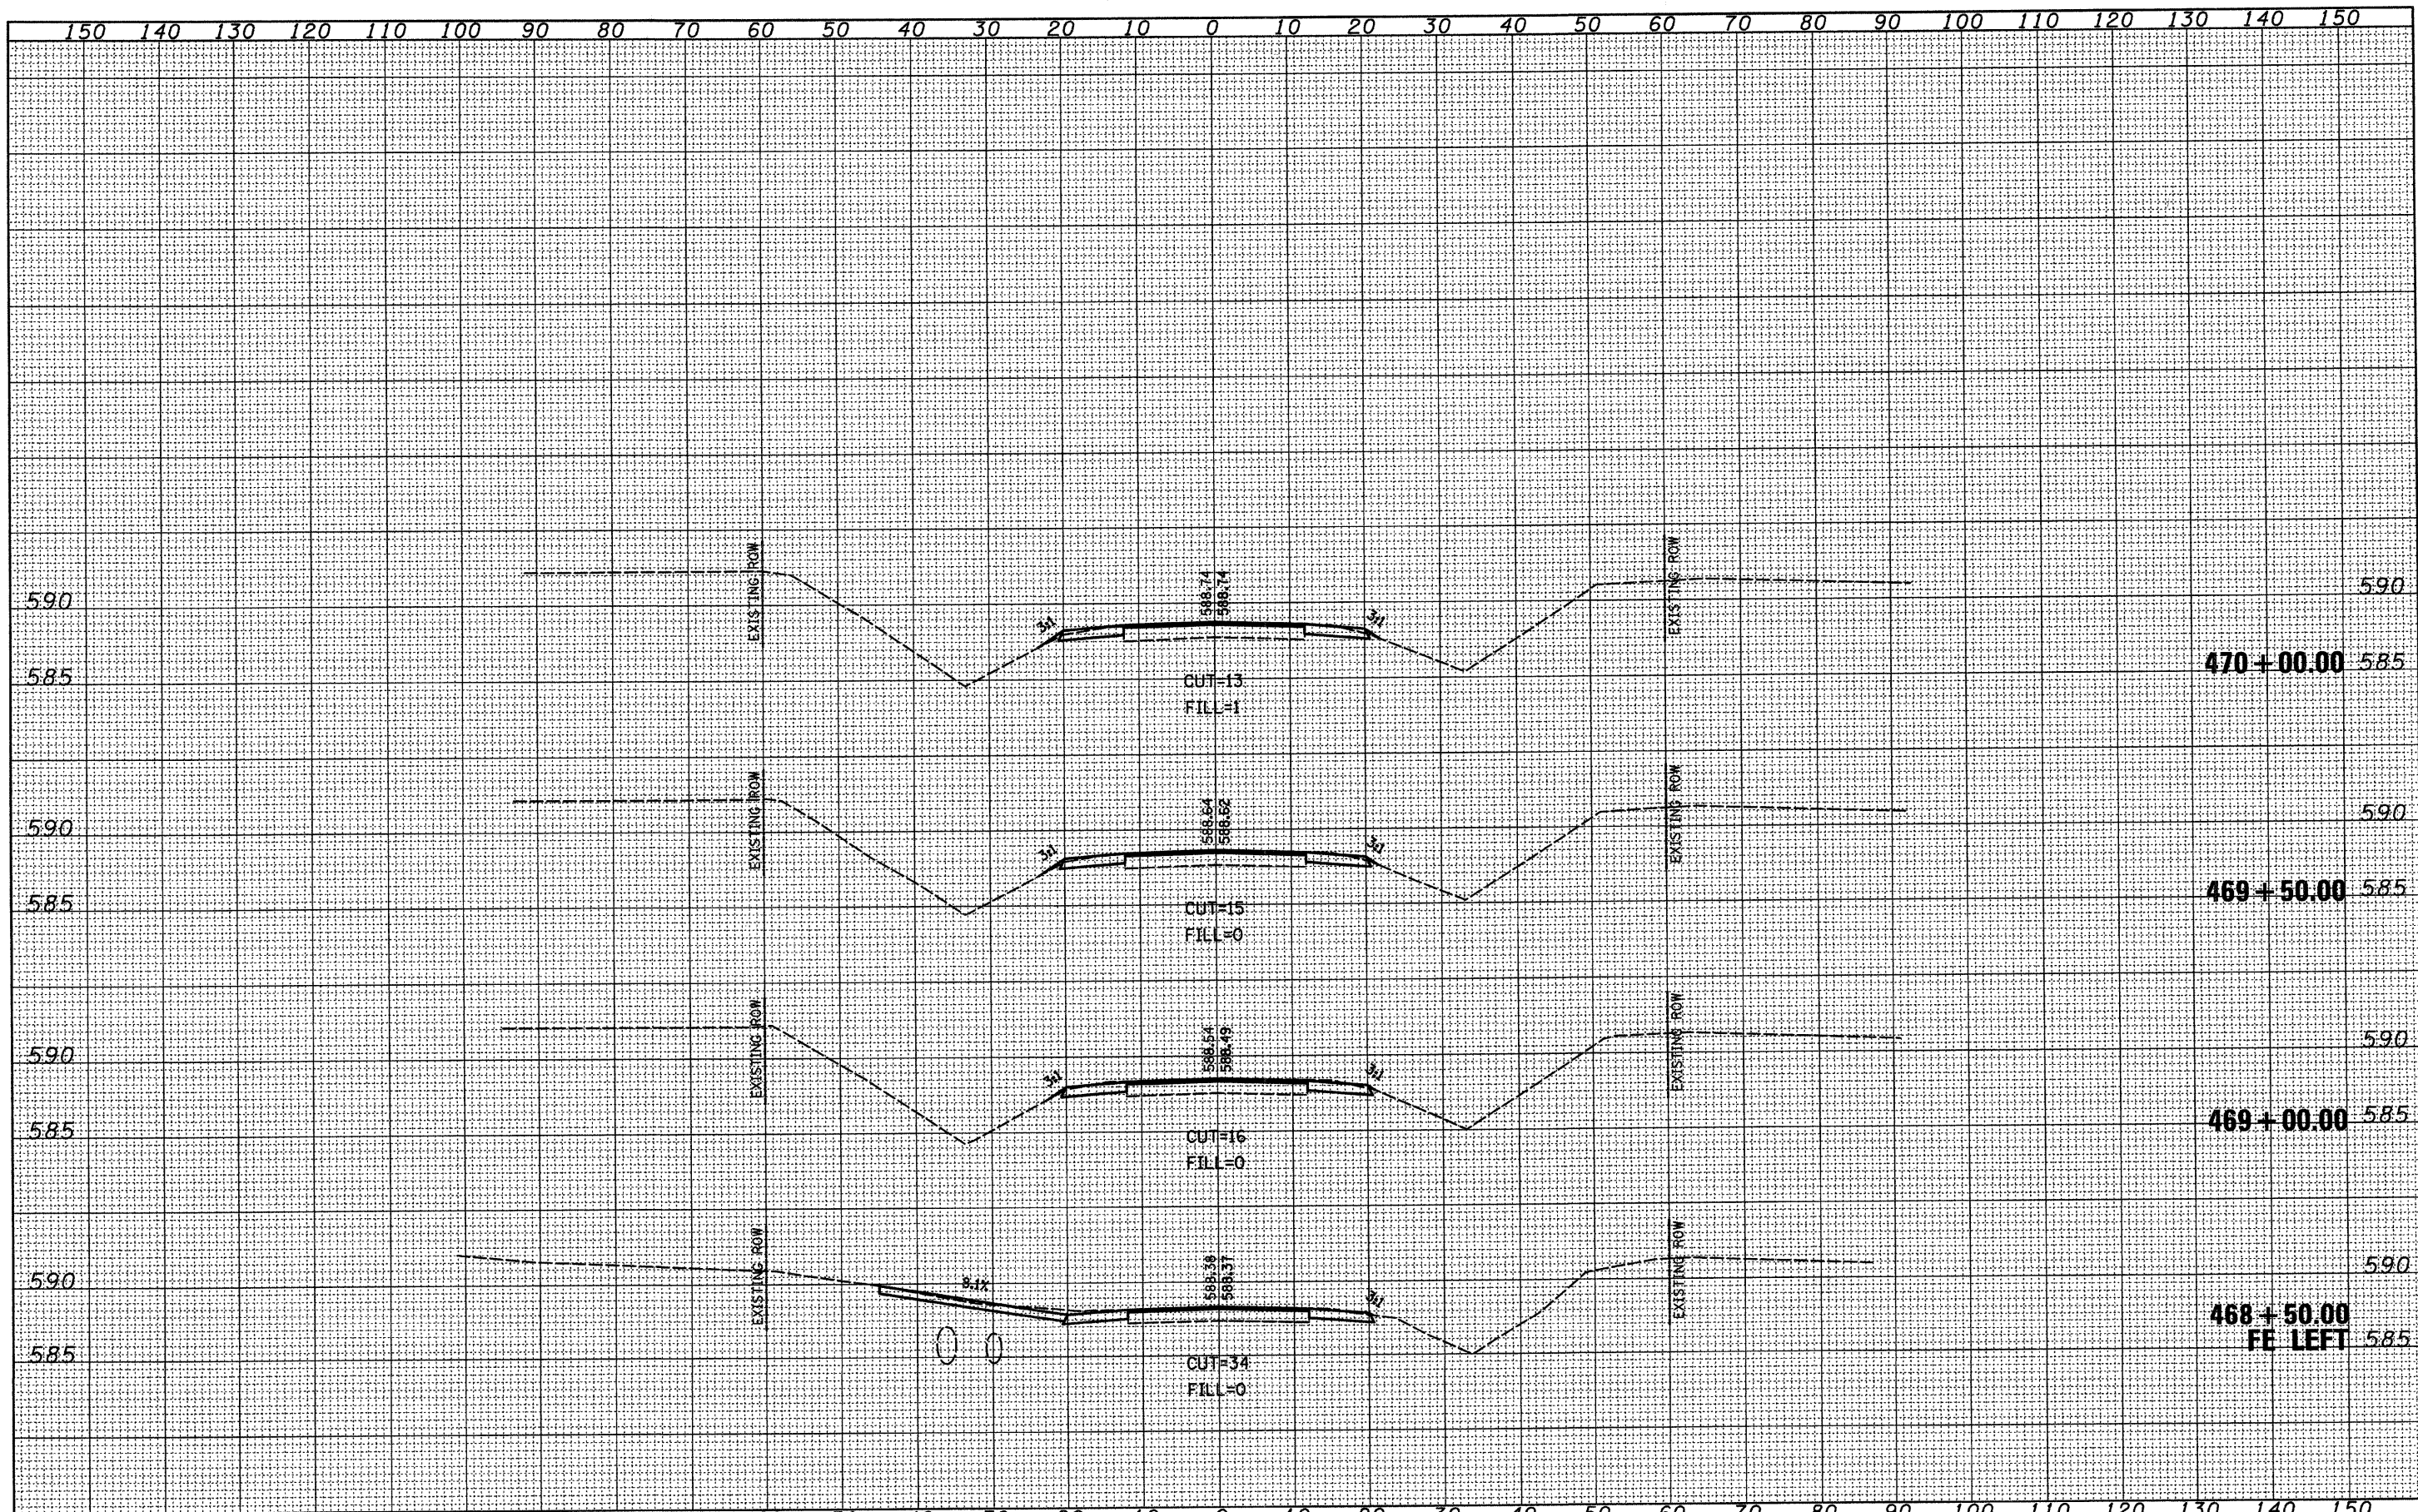

FILE NAME =	USER NAME = #USER#	DESIGNED -	REVISED -	STATE OF ILLINOIS DEPARTMENT OF TRANSPORTATION	CROSS SECTIONS				F.A.P. RTE.	SECTION	COUNTY	TOTAL SHEETS	SHEET NO.
H:\jeff delete\26854.004.grosser\Technical Production\Civil\ssheets.dgn		DRAWN -	REVISED -		326	119 BR-2	GRUNDY	52	52				
PLOT SCALE = 10.0000' / IN.		CHECKED -	REVISED -		SCALE: SHEET NO. OF SHEETS STA. 468+50.00 TO STA. 470+00.00				FED. ROAD DIST. NO.	ILLINOIS FED. AID PROJECT			
PLOT DATE = 8/8/2008		DATE -	REVISED -						CONTRACT NO. 66688				