




PLAN	DESIGNED	DATE
NOTE BOOK	ALIGNED	BY
NO.	CHECKED	
	FILE NAME	

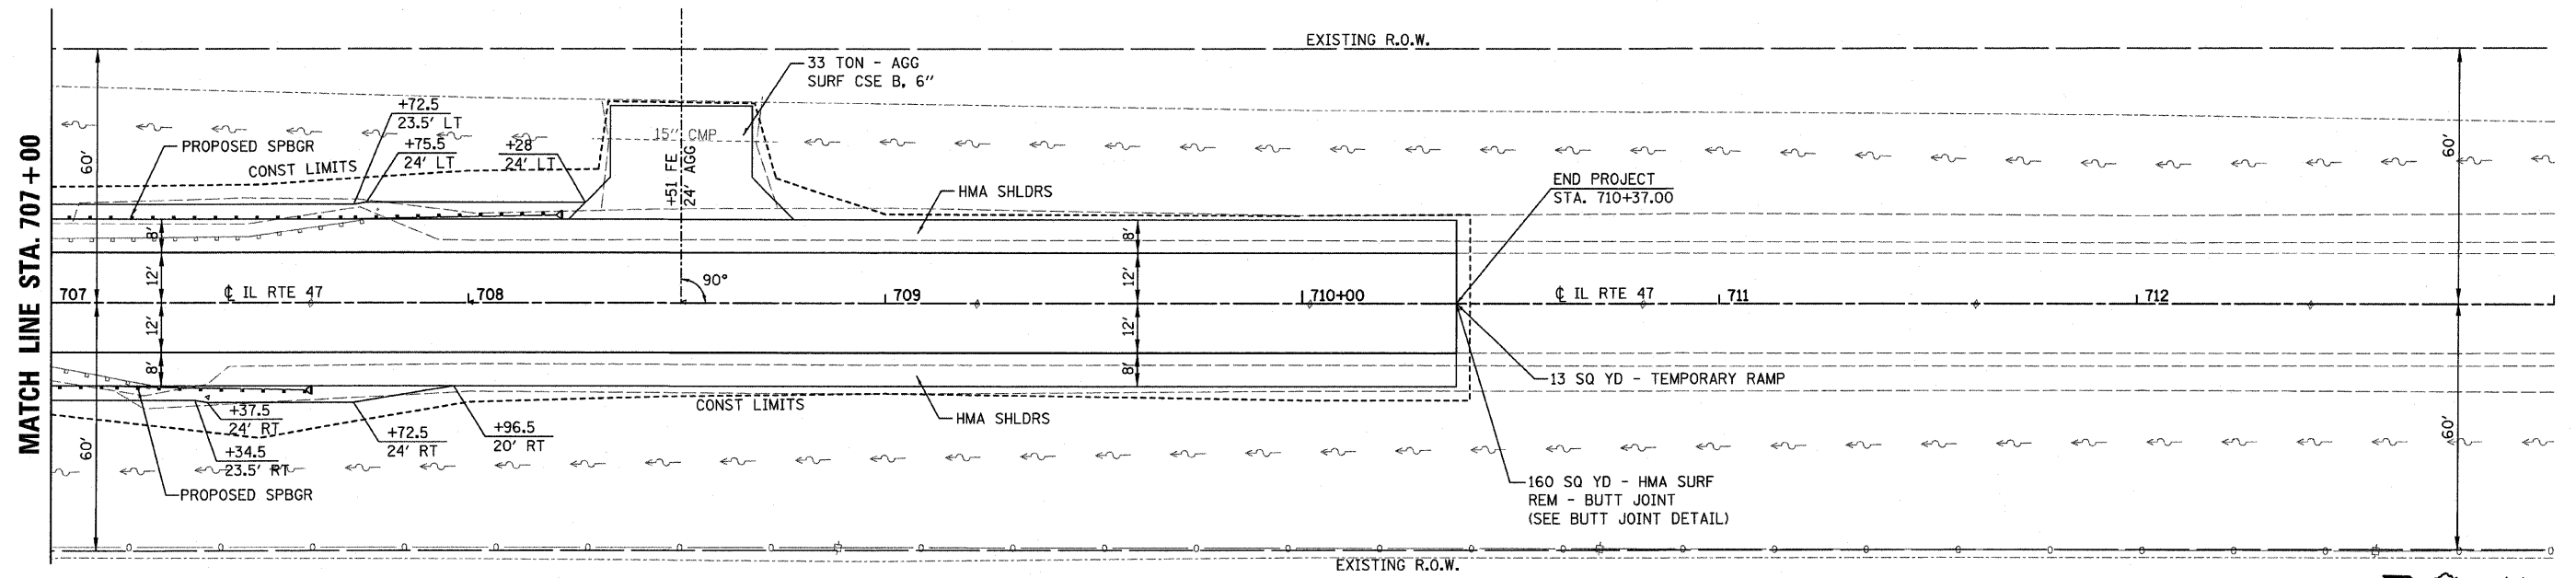

DOUGLAS AND DEBRA HARFORD

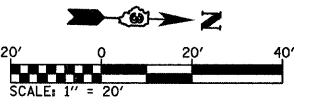

PROFILE	DESIGNED	DATE
NOTE BOOK	GRADES	BY
NO.	CHECKED	
	STRUCTURE	NOTATION CHD

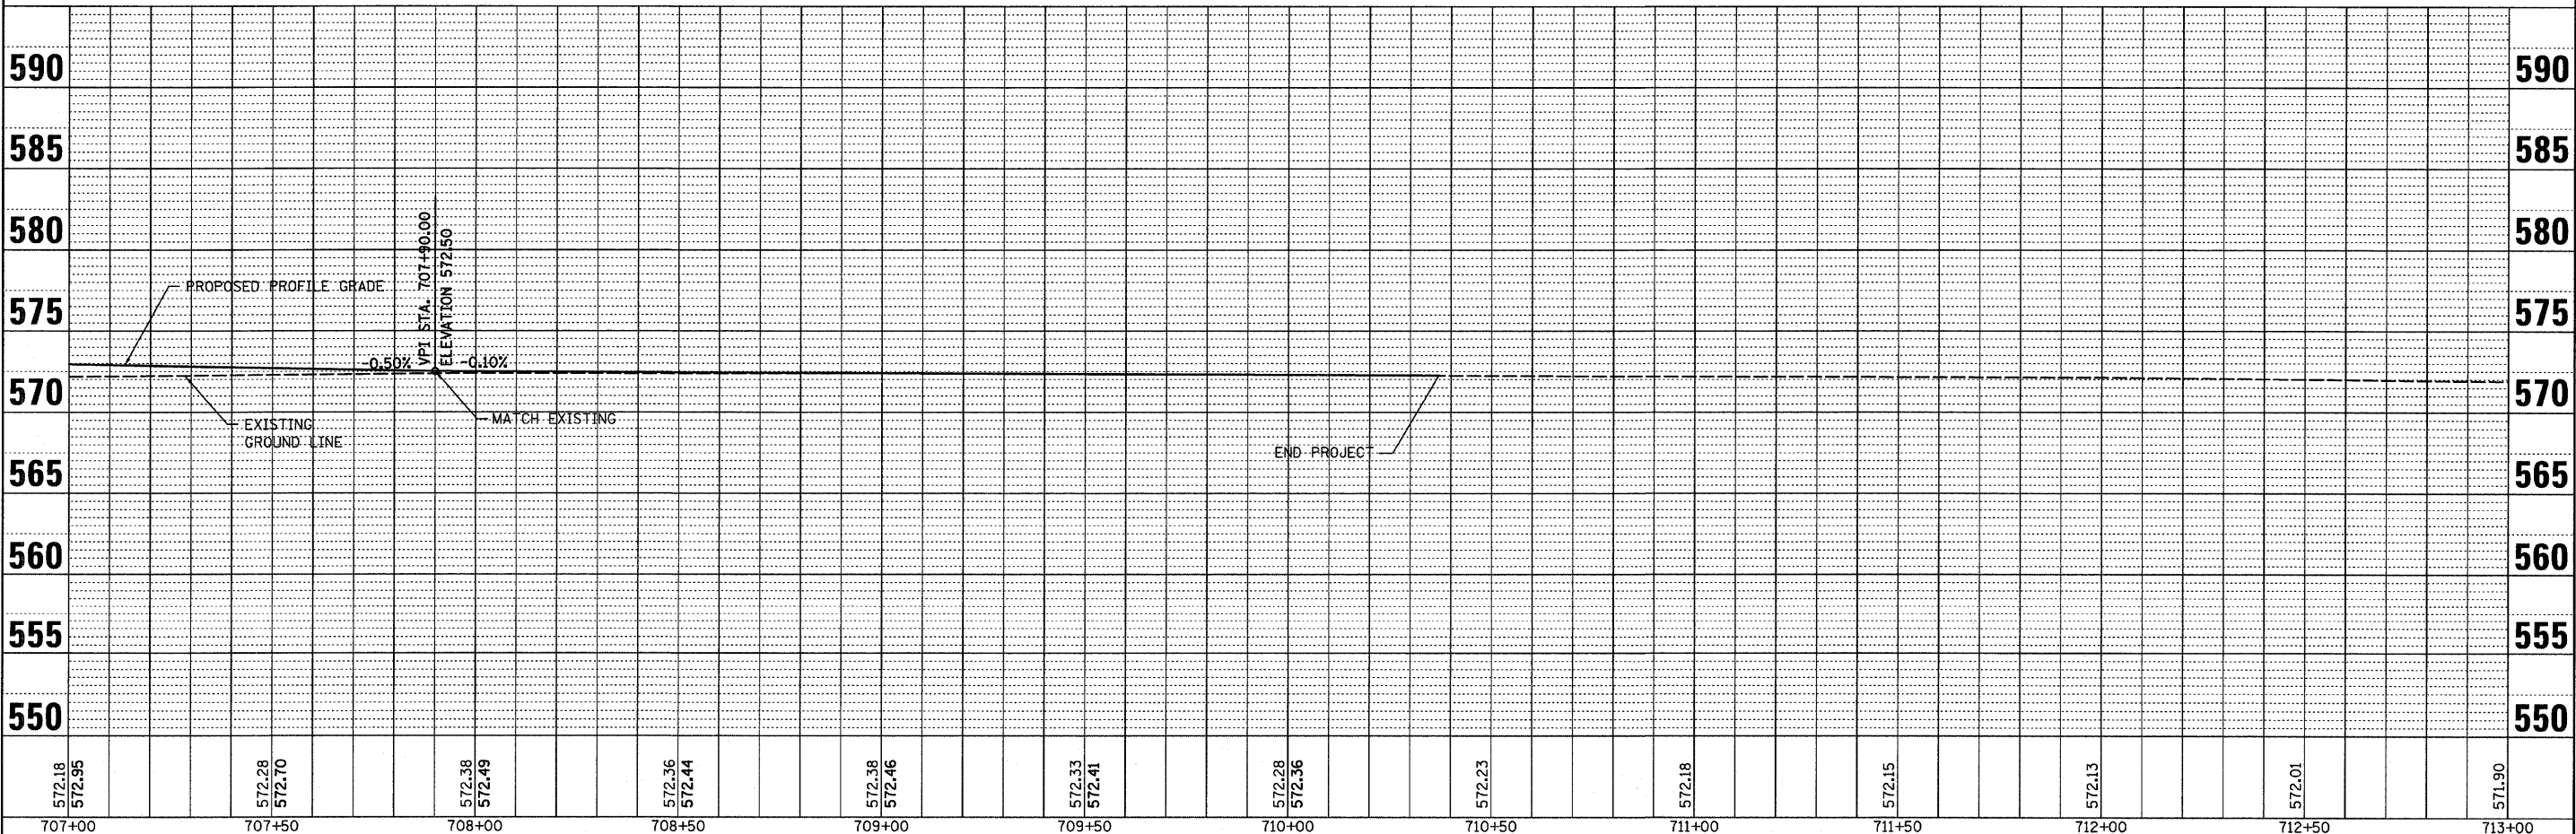

572.18	572.95	572.28	572.10	572.38	572.49	572.36	572.44	572.38	572.46	572.33	572.41	572.28	572.36	572.23	572.18	572.15	572.13	572.01	571.90
707+00	707+50	708+00	708+50	709+00	709+50	710+00	710+50	711+00	711+50	712+00	712+50	713+00							

FILE NAME = H:\jeff delete\26054.002-grasar\Technical

USER NAME = *USER*
 Production\Civil\Microstation\sheet.dgn
 PLOT SCALE = 20.0000' / IN.
 PLOT DATE = 8/11/2008

DESIGNED	-	REVISED	-
DRAWN	-	REVISED	-
CHECKED	-	REVISED	-
DATE	-	REVISED	-

STATE OF ILLINOIS
DEPARTMENT OF TRANSPORTATION

PLAN & PROFILE

SCALE: SHEET NO. OF SHEETS STA. 707+00 TO STA. 713+00

F.A.P. RTE.	SECTION	COUNTY	TOTAL SHEETS	SHEET NO.
326	118 BR	GRUNDY	35	7
FED. ROAD DIST. NO.			ILLINOIS FED. AID PROJECT	
			CONTRACT NO. 66689	