


STAGE 2 CONSTRUCTION TYPICAL SECTION
(LOOKING NORTH @ STRUCTURE)

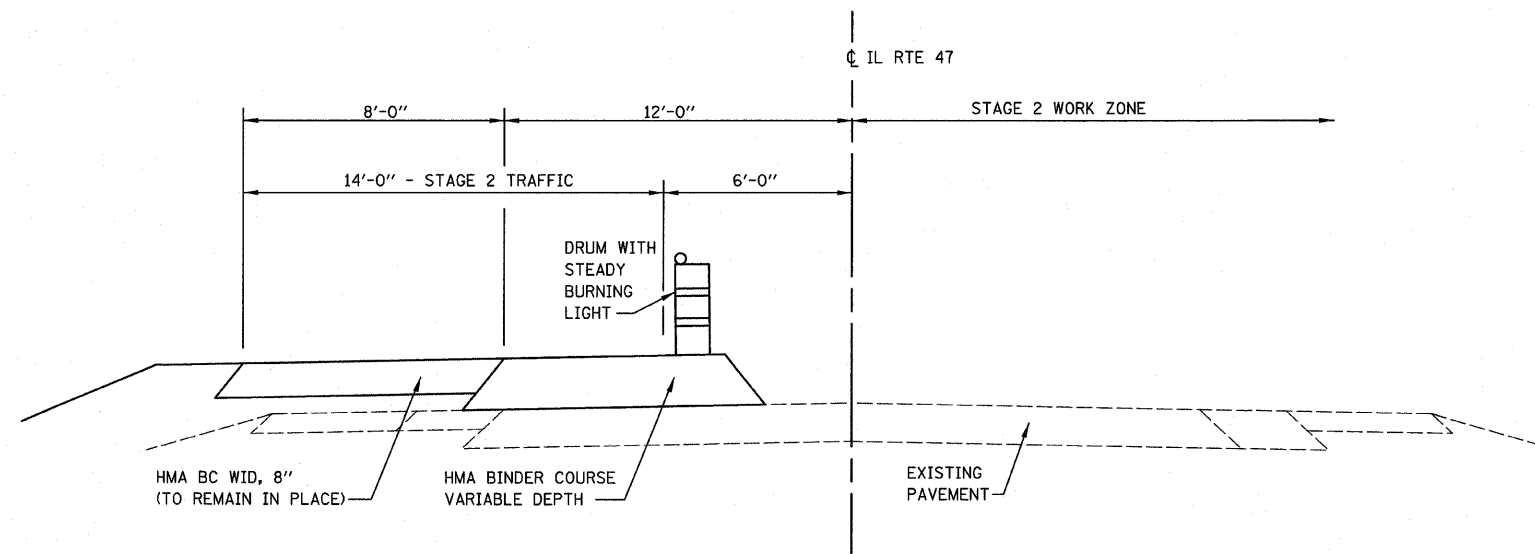

STAGE 2 CONSTRUCTION TYPICAL SECTION
(LOOKING NORTH @ APPROACH)

FILE NAME =	USER NAME = #USER#	DESIGNED -	REVISED -	STATE OF ILLINOIS DEPARTMENT OF TRANSPORTATION	STAGE 2 CONSTRUCTION TYPICALS				F.A.P. RTE.	SECTION	COUNTY	TOTAL SHEETS	SHEET NO.
H:\jeff delete\26854.002_graser\Technical	Production\Civil\Microstation\sheets02.dgn	DRAWN -	REVISED -		326	118 BR	GRUNDY	35	11				
	PLOT SCALE = 20.0000' / IN.	CHECKED -	REVISED -		CONTRACT NO. 66689								
	PLOT DATE = 8/11/2008	DATE -	REVISED -		SCALE:	SHEET NO.	OF SHEETS	STA.	TO STA.	FED. ROAD DIST. NO.	ILLINOIS FED. AID PROJECT		