
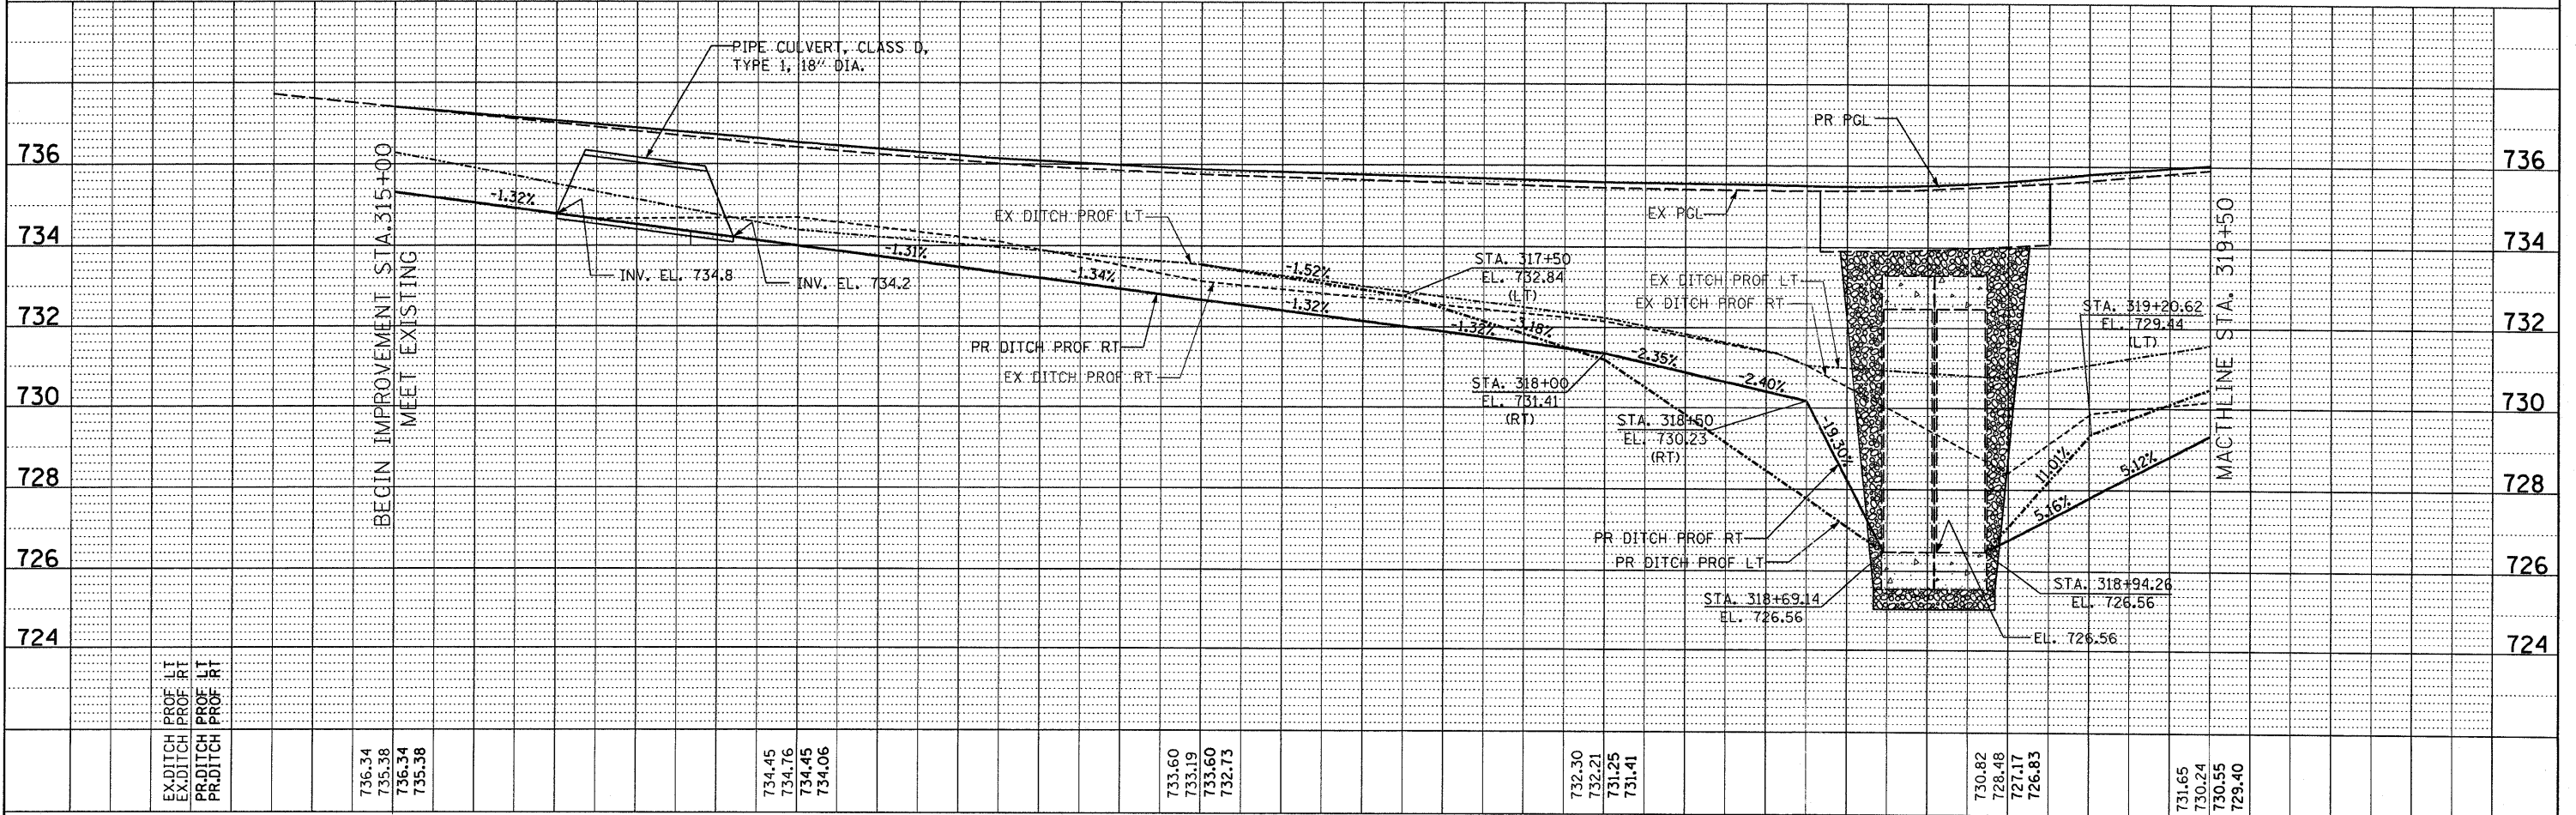


PLAN	REVISIONS	DATE
NO.		
BY		
DATE		
NOTE BOOK		
NO.		
RT. OF WAY CHECKED		
FILE NAME		

PROFILE	REVISIONS	DATE
NO.		
BY		
DATE		
NOTE BOOK		
NO.		
STRUCTURE NOTATION		
CHKD		

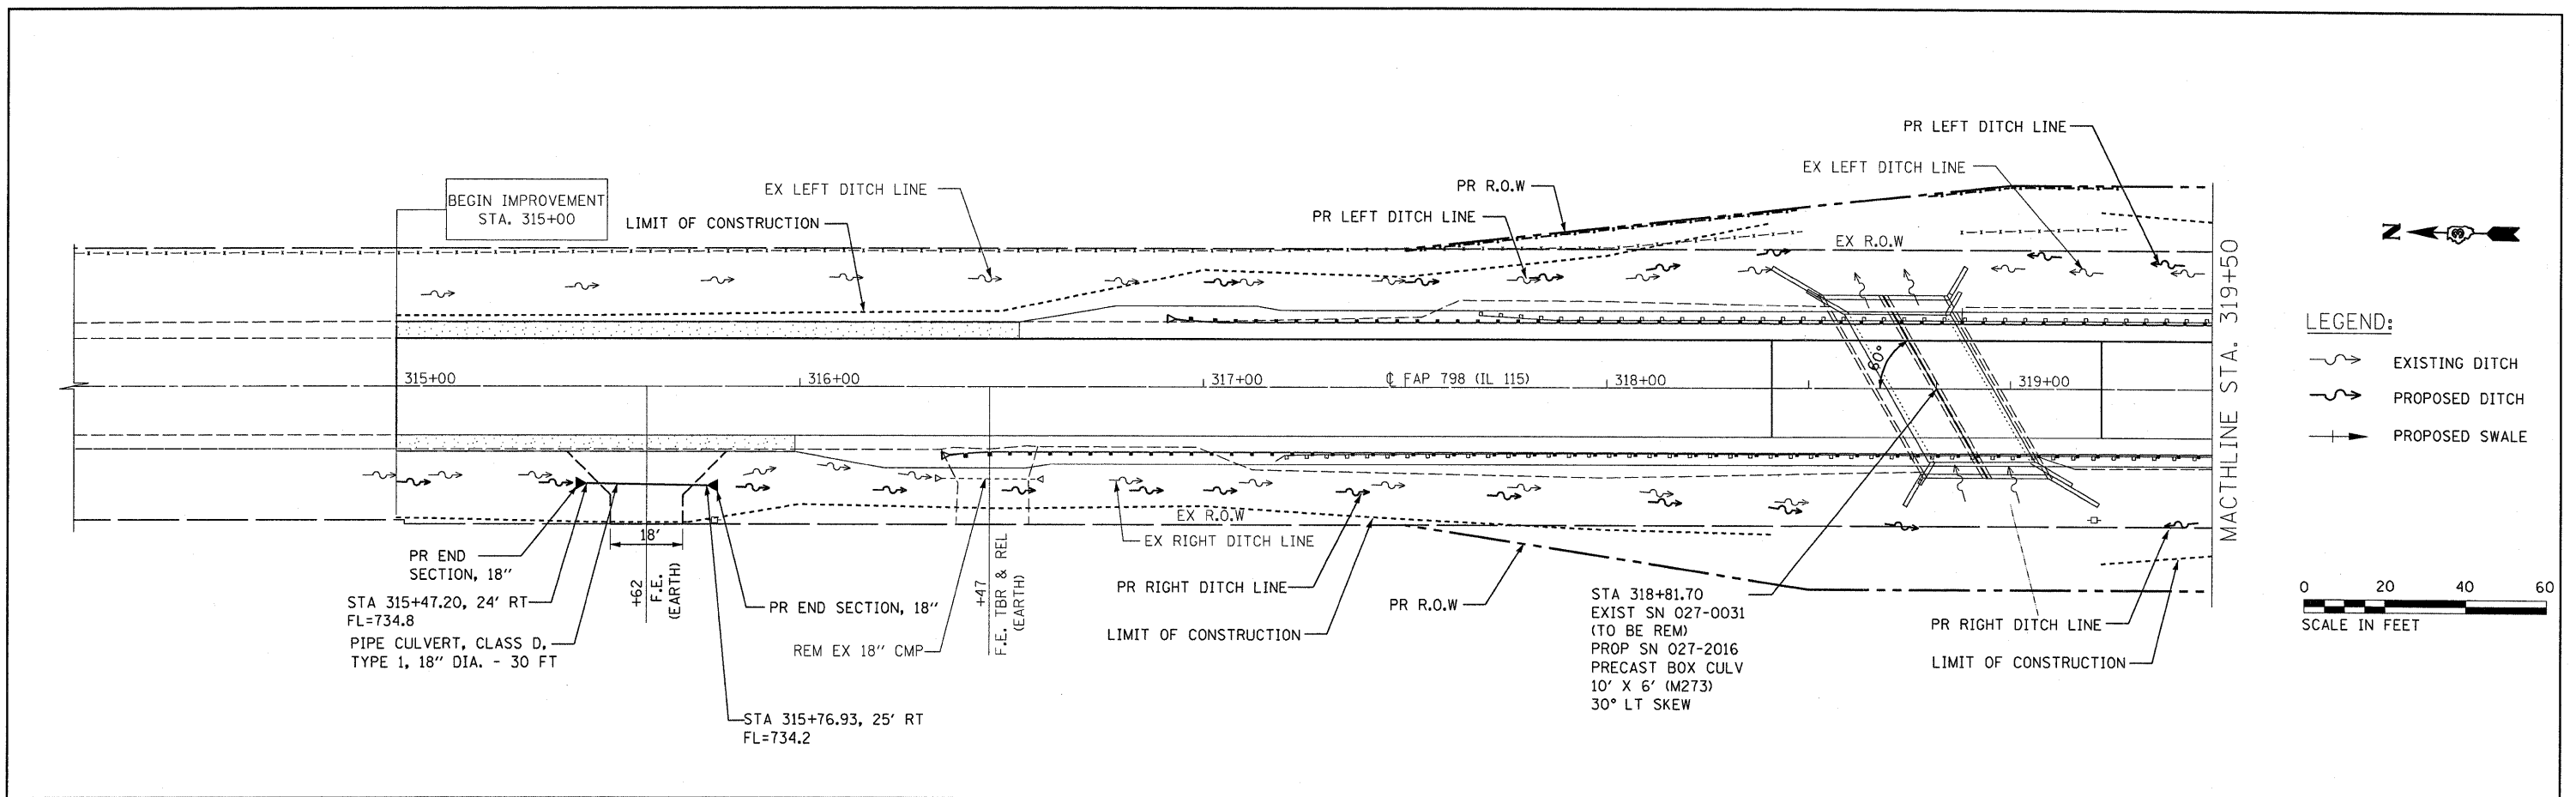

FILE NAME =	USER NAME = lndemannms	DESIGNED DB	REVISED -	STATE OF ILLINOIS		F.A.P. RTE.	SECTION	COUNTY	TOTAL SHEETS	SHEET NO.
ca:\pwork\pwork\lndemannms\dms30072\d	design=util-0031.dgn	DRAWN RM/FZ/DK/NS	REVISED -	DEPARTMENT OF TRANSPORTATION		798	107-BR, 108-BR, 108-BR-1	FORD	92	28
	PLOT SCALE = 20.07' / IN.	CHECKED AS	REVISED -			SCALE: 1"=20'		SHEET NO. OF SHEETS STA. 315+00 TO STA. 319+50		CONTRACT NO. 66698
	PLOT DATE = Aug 27, 2008 - 07:37:16 AM	DATE AUGUST 2008	REVISED -			FED. ROAD DIST. NO.		ILLINOIS FED. AID PROJECT		