


FINAL SURVEY	DATE
SURVEYED	
PLANNED	
NOTE BOOK	
TEMPLATE	
AREAS	
CHECKED	
NO.	

ORIGINAL SURVEY	DATE
SURVEYED	
PLANNED	
NOTE BOOK	
TEMPLATE	
AREAS	
CHECKED	
NO.	

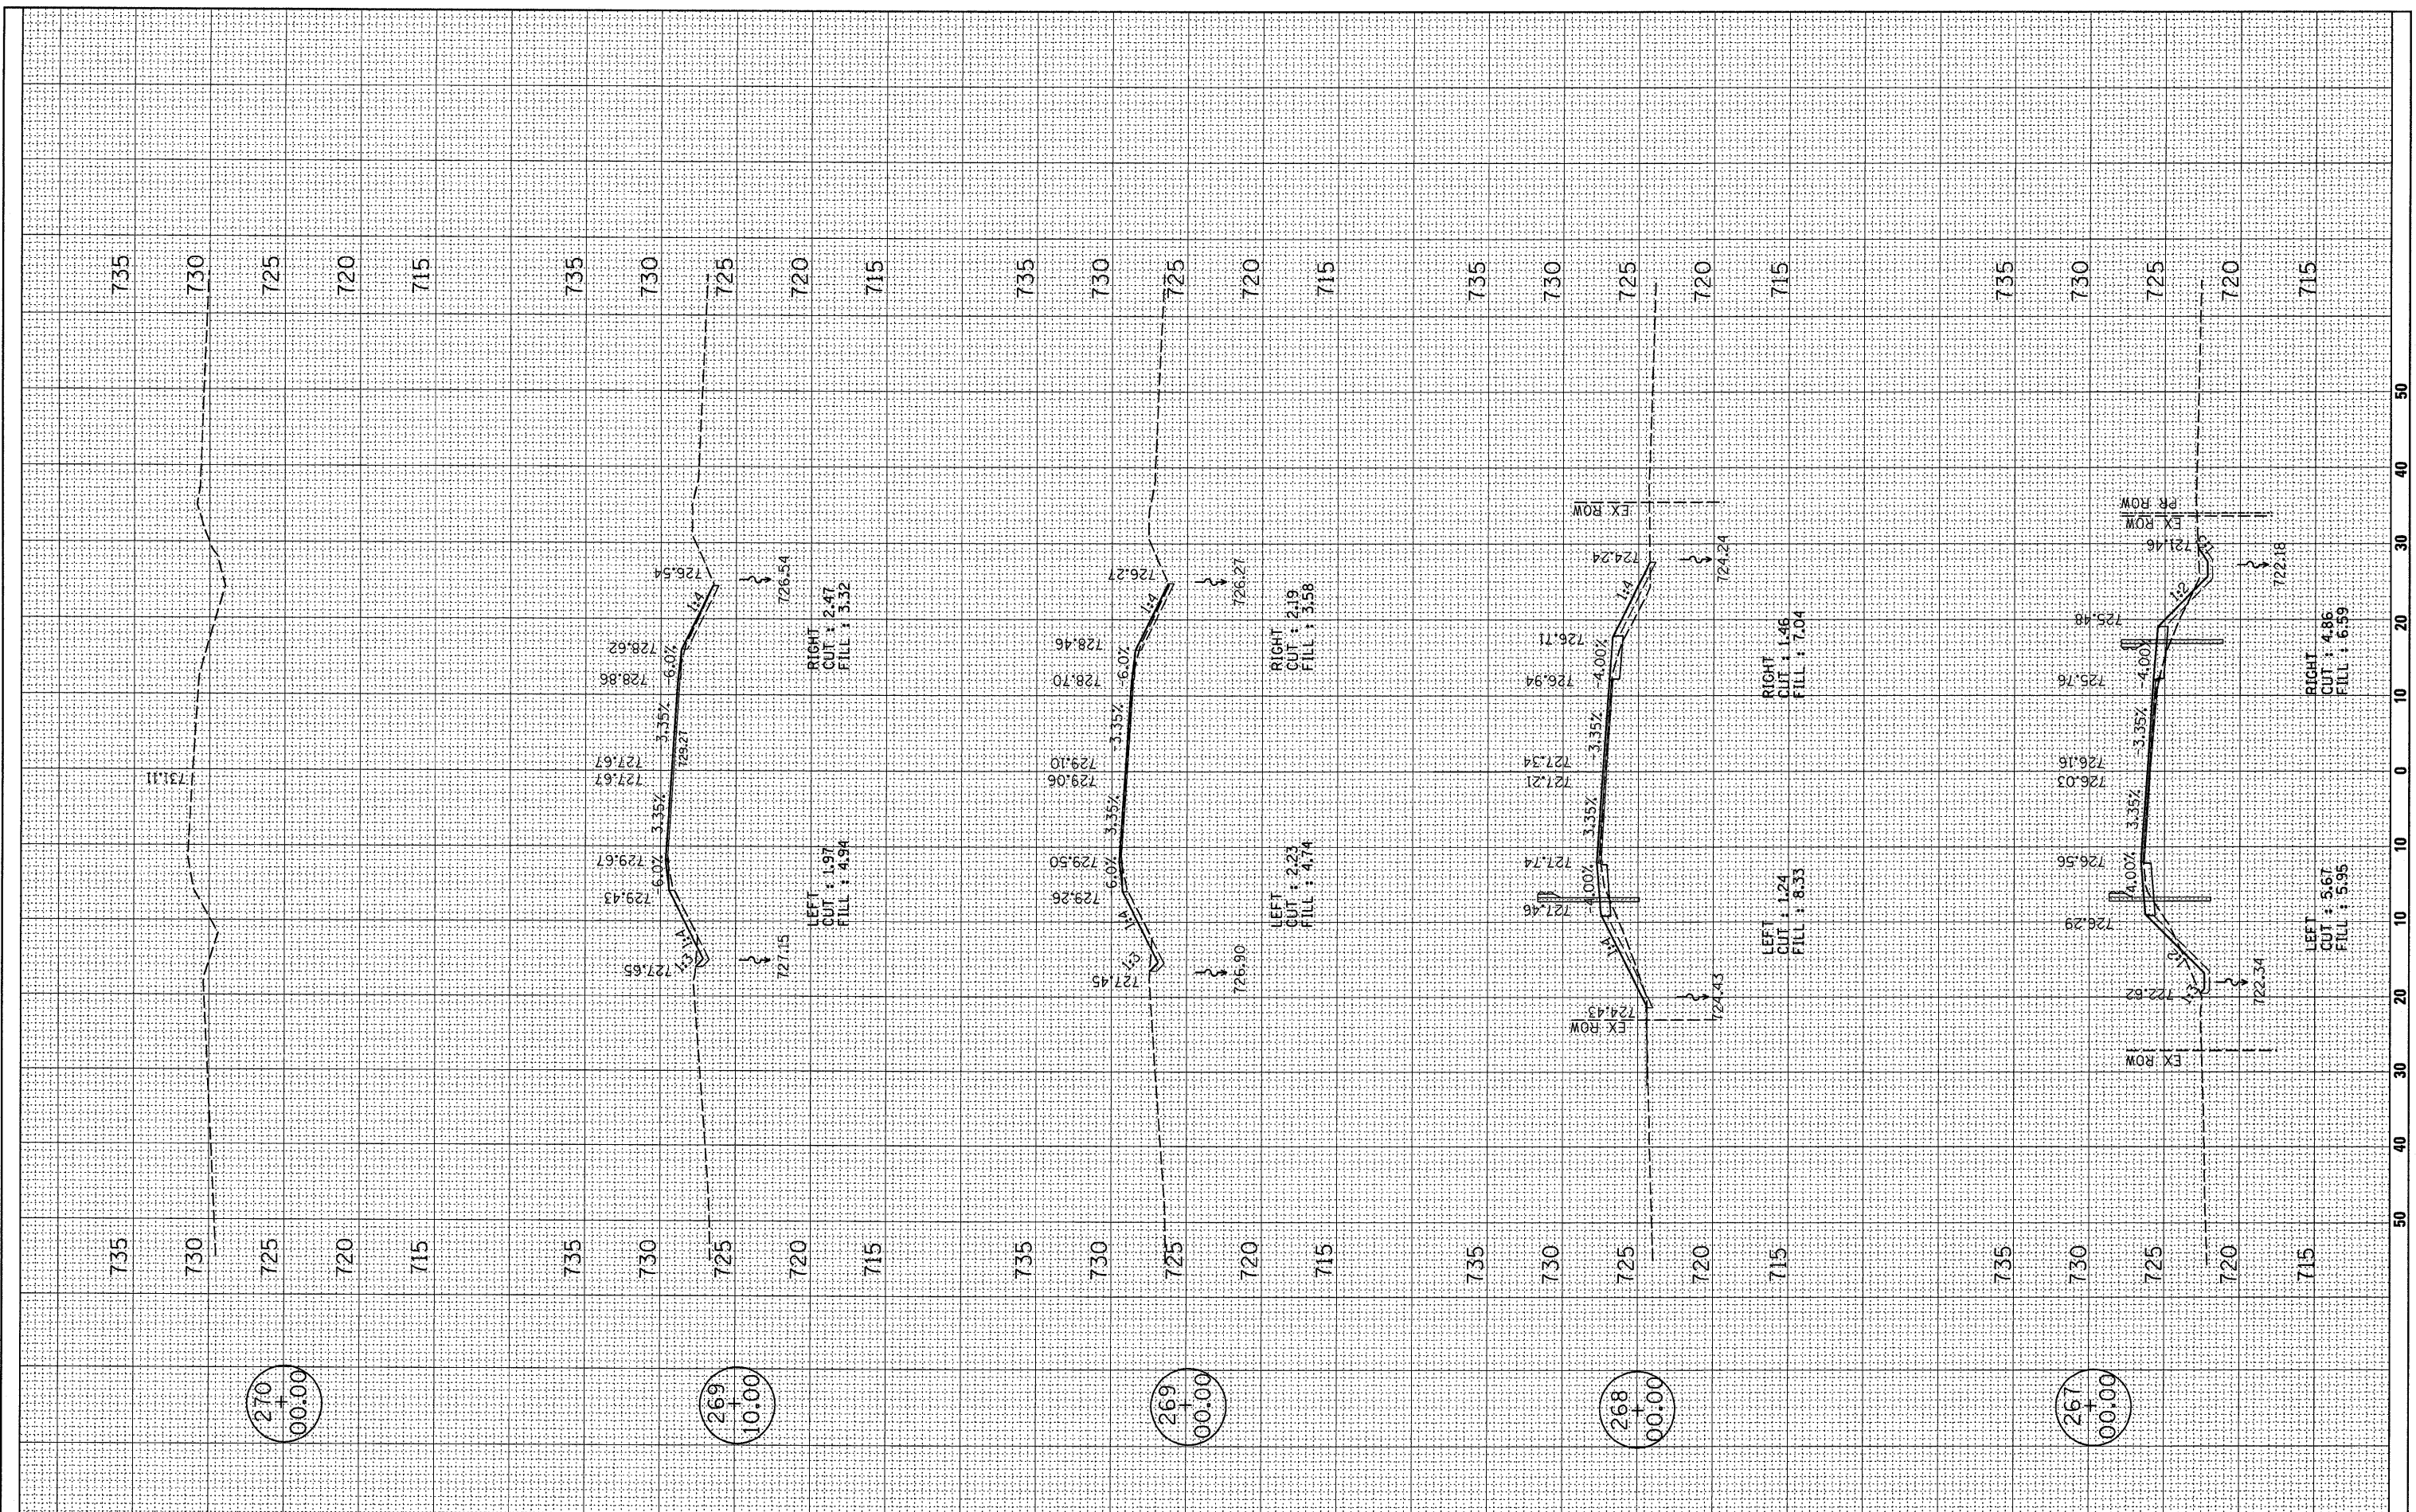

270
+
00.00

269
+
10.00

269
+
00.00

268
+
00.00

267
+
00.00

FILE NAME =	USER NAME = lndemannms	DESIGNED -	REVISED -	STATE OF ILLINOIS DEPARTMENT OF TRANSPORTATION	CROSS SECTION SN 027-2015 SHEET 3 OF 3	F.A. RTE.	SECTION	COUNTY	TOTAL SHEETS	SHEET NO.	
ct:\pw\work\FWIDOT\LINDEMANMS\dms30072\wsec-030.dgn		DRAWN - RM/FZ/DK/NS	REVISED -			798	107-BR, 108-BR, 108-BR-1	FORD	92	65	
		CHECKED -	REVISED -			CONTRACT NO. 66698					
		DATE -	REVISED -			SHEET NO. OF SHEETS	STA. 267+00.00 TO STA. 268+00.00	FED. ROAD DIST. NO.	ILLINOIS FED. AID PROJECT		