


FINAL SURVEY	DATE
SURVEYED	BY
NOTE BOOK	
TEMPLATE	
AREAS	
CHECKED	

ORIGINAL SURVEY	DATE
SURVEYED	BY
NOTE BOOK	
TEMPLATE	
AREAS	
CHECKED	

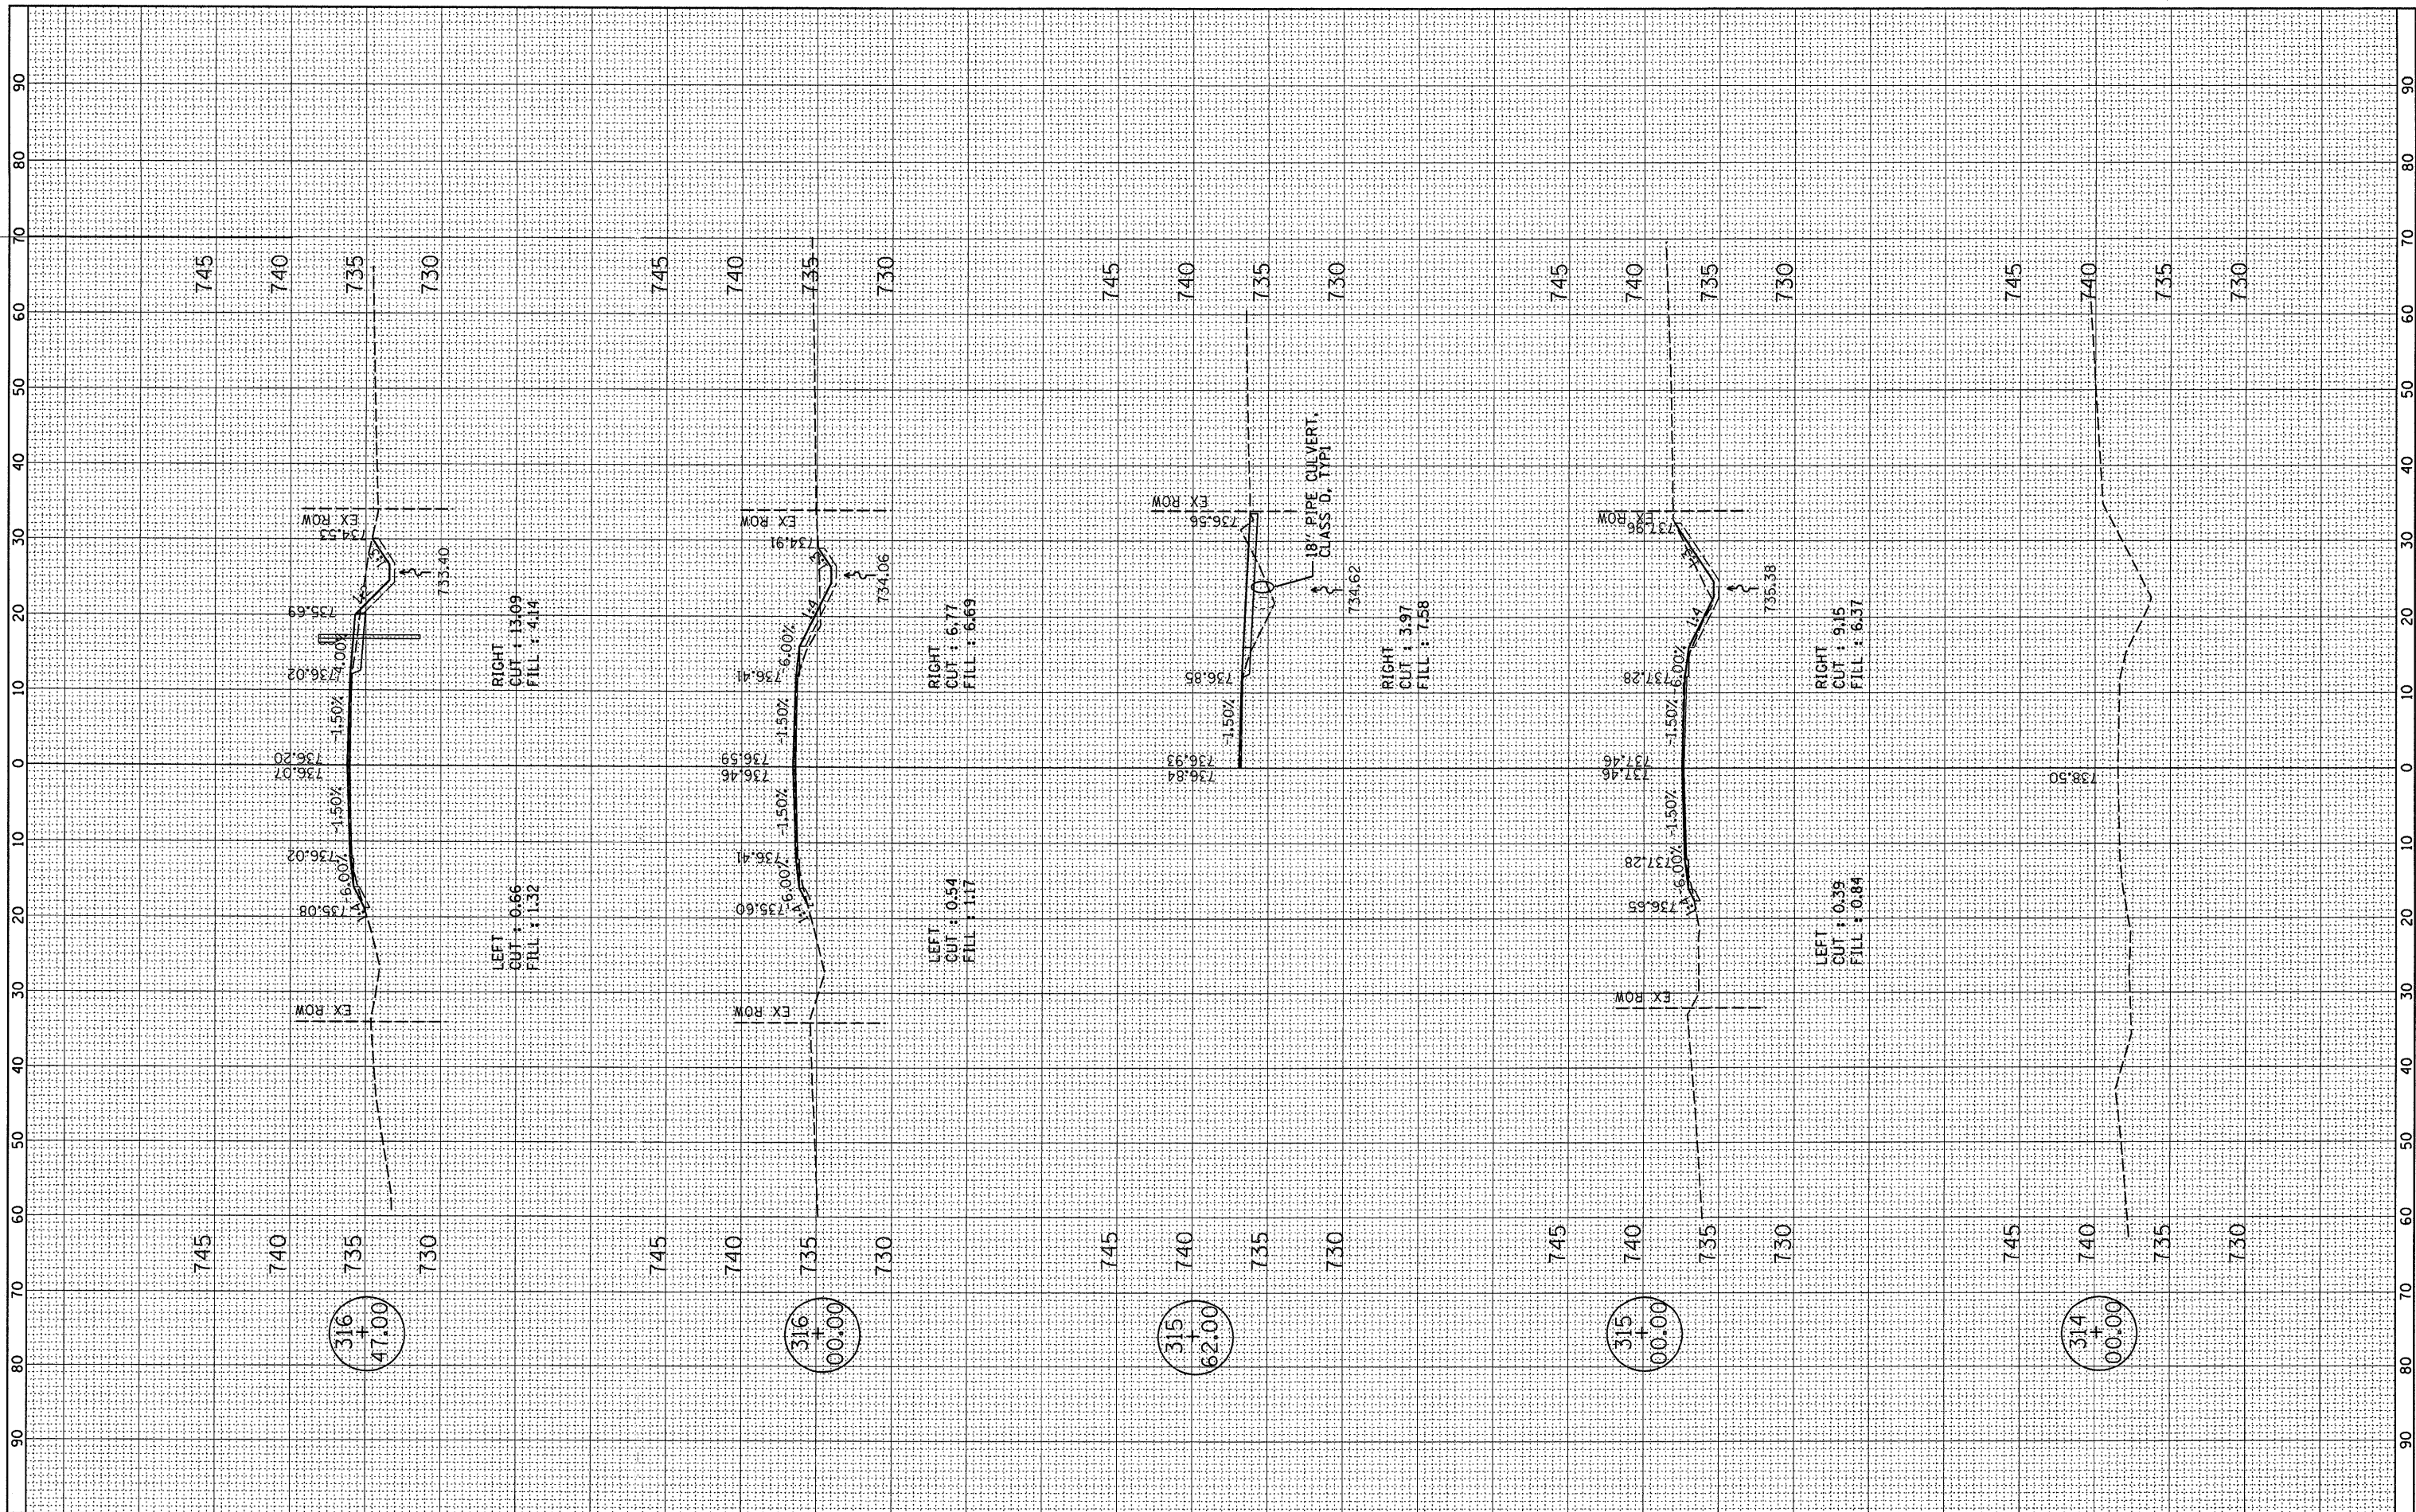

FILE NAME =
 c:\pw_work\p\107\107\INDMANNMS\dms30072\sscc-0931.dgn

USER NAME = lndemannms
 PLOT SCALE = 10.0000' / IN.
 PLOT DATE = Aug 28, 2008 - 07:34:12 AM

DESIGNED -
 DRAWN - RM/FZ/DK/NS
 CHECKED -
 DATE -

REVISED -
 REVISED -
 REVISED -
 REVISED -

**STATE OF ILLINOIS
 DEPARTMENT OF TRANSPORTATION**

SCALE: 1"=10' (HOR)
 SCALE: 1"=5' (VERT)

**CROSS SECTION
 SN 027-2016 SHEET 1 OF 3**

SHEET NO. OF SHEETS STA. 314+00.00 TO STA. 316+47.00

F.A. RTE.	SECTION	COUNTY	TOTAL SHEETS	SHEET NO.
798	107-BR, 108-BR, 108-BR-1	FORD	92	66
CONTRACT NO. 66698				
FED. ROAD DIST. NO.		ILLINOIS FED. AID PROJECT		