


F.A. RTE.	SECTION	COUNTY	TOTAL SHEETS	SHEET NO.
798	107 BR-1	FORD	92	89
STA. 174+00		TO STA. 177+00		
FED. ROAD DIST. NO. - ILLINOIS		FED. AID PROJECT		

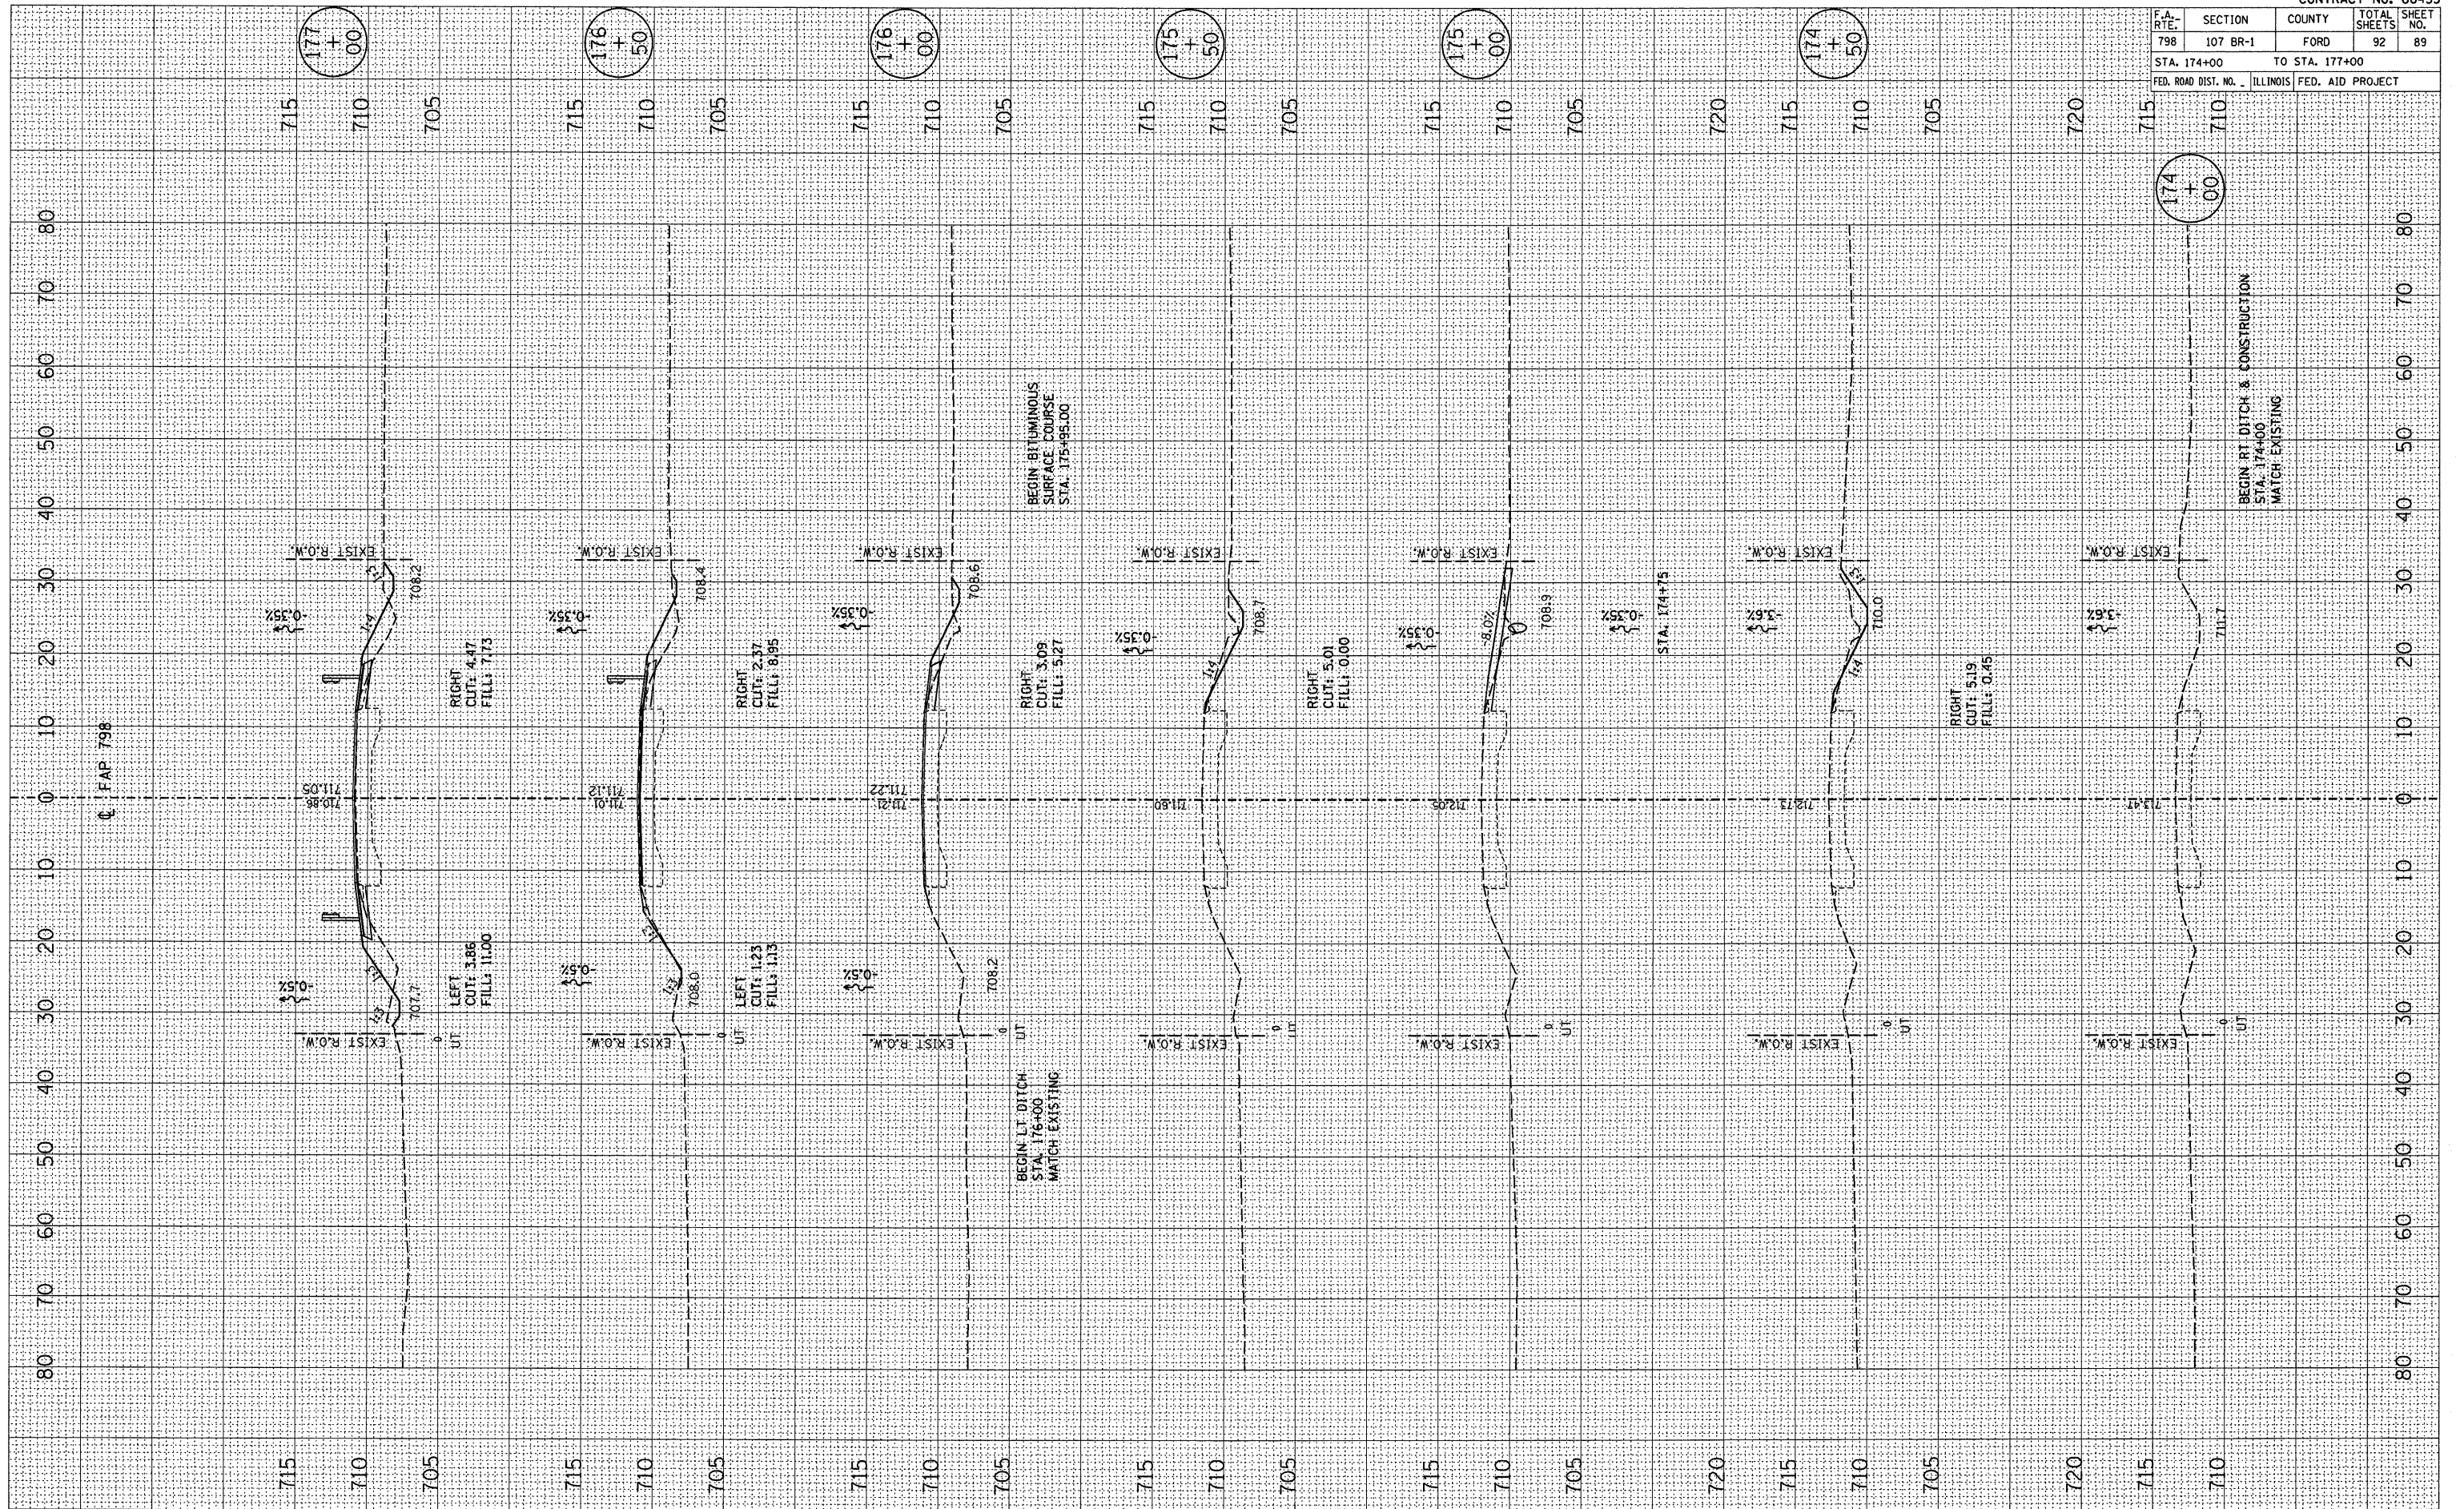

FINAL SURVEY

DATE	BY

REVIEWED
 PLOTTED
 TEMPLATE
 AREAS
 AREAS CHECKED

ORIGINAL SURVEY

DATE	BY

REVIEWED
 PLOTTED
 TEMPLATE
 AREAS
 AREAS CHECKED

PLOT DATE = Aug 25, 2008 - 09:08:18 AM
 FILE NAME = C:\Users\pva\My Documents\Projects\798\107 BR-1\107 BR-1.dwg
 PLOT SCALE = 1/8" = 1'-0"
 REFERENCE = #REF#