


FINAL SURVEY	BY	DATE
CHECKED		
PLOTTED		
TEMPLATE		
AREAS		
AREAS CHECKED		

ORIGINAL SURVEY	BY	DATE
CHECKED		
PLOTTED		
TEMPLATE		
AREAS		
AREAS CHECKED		

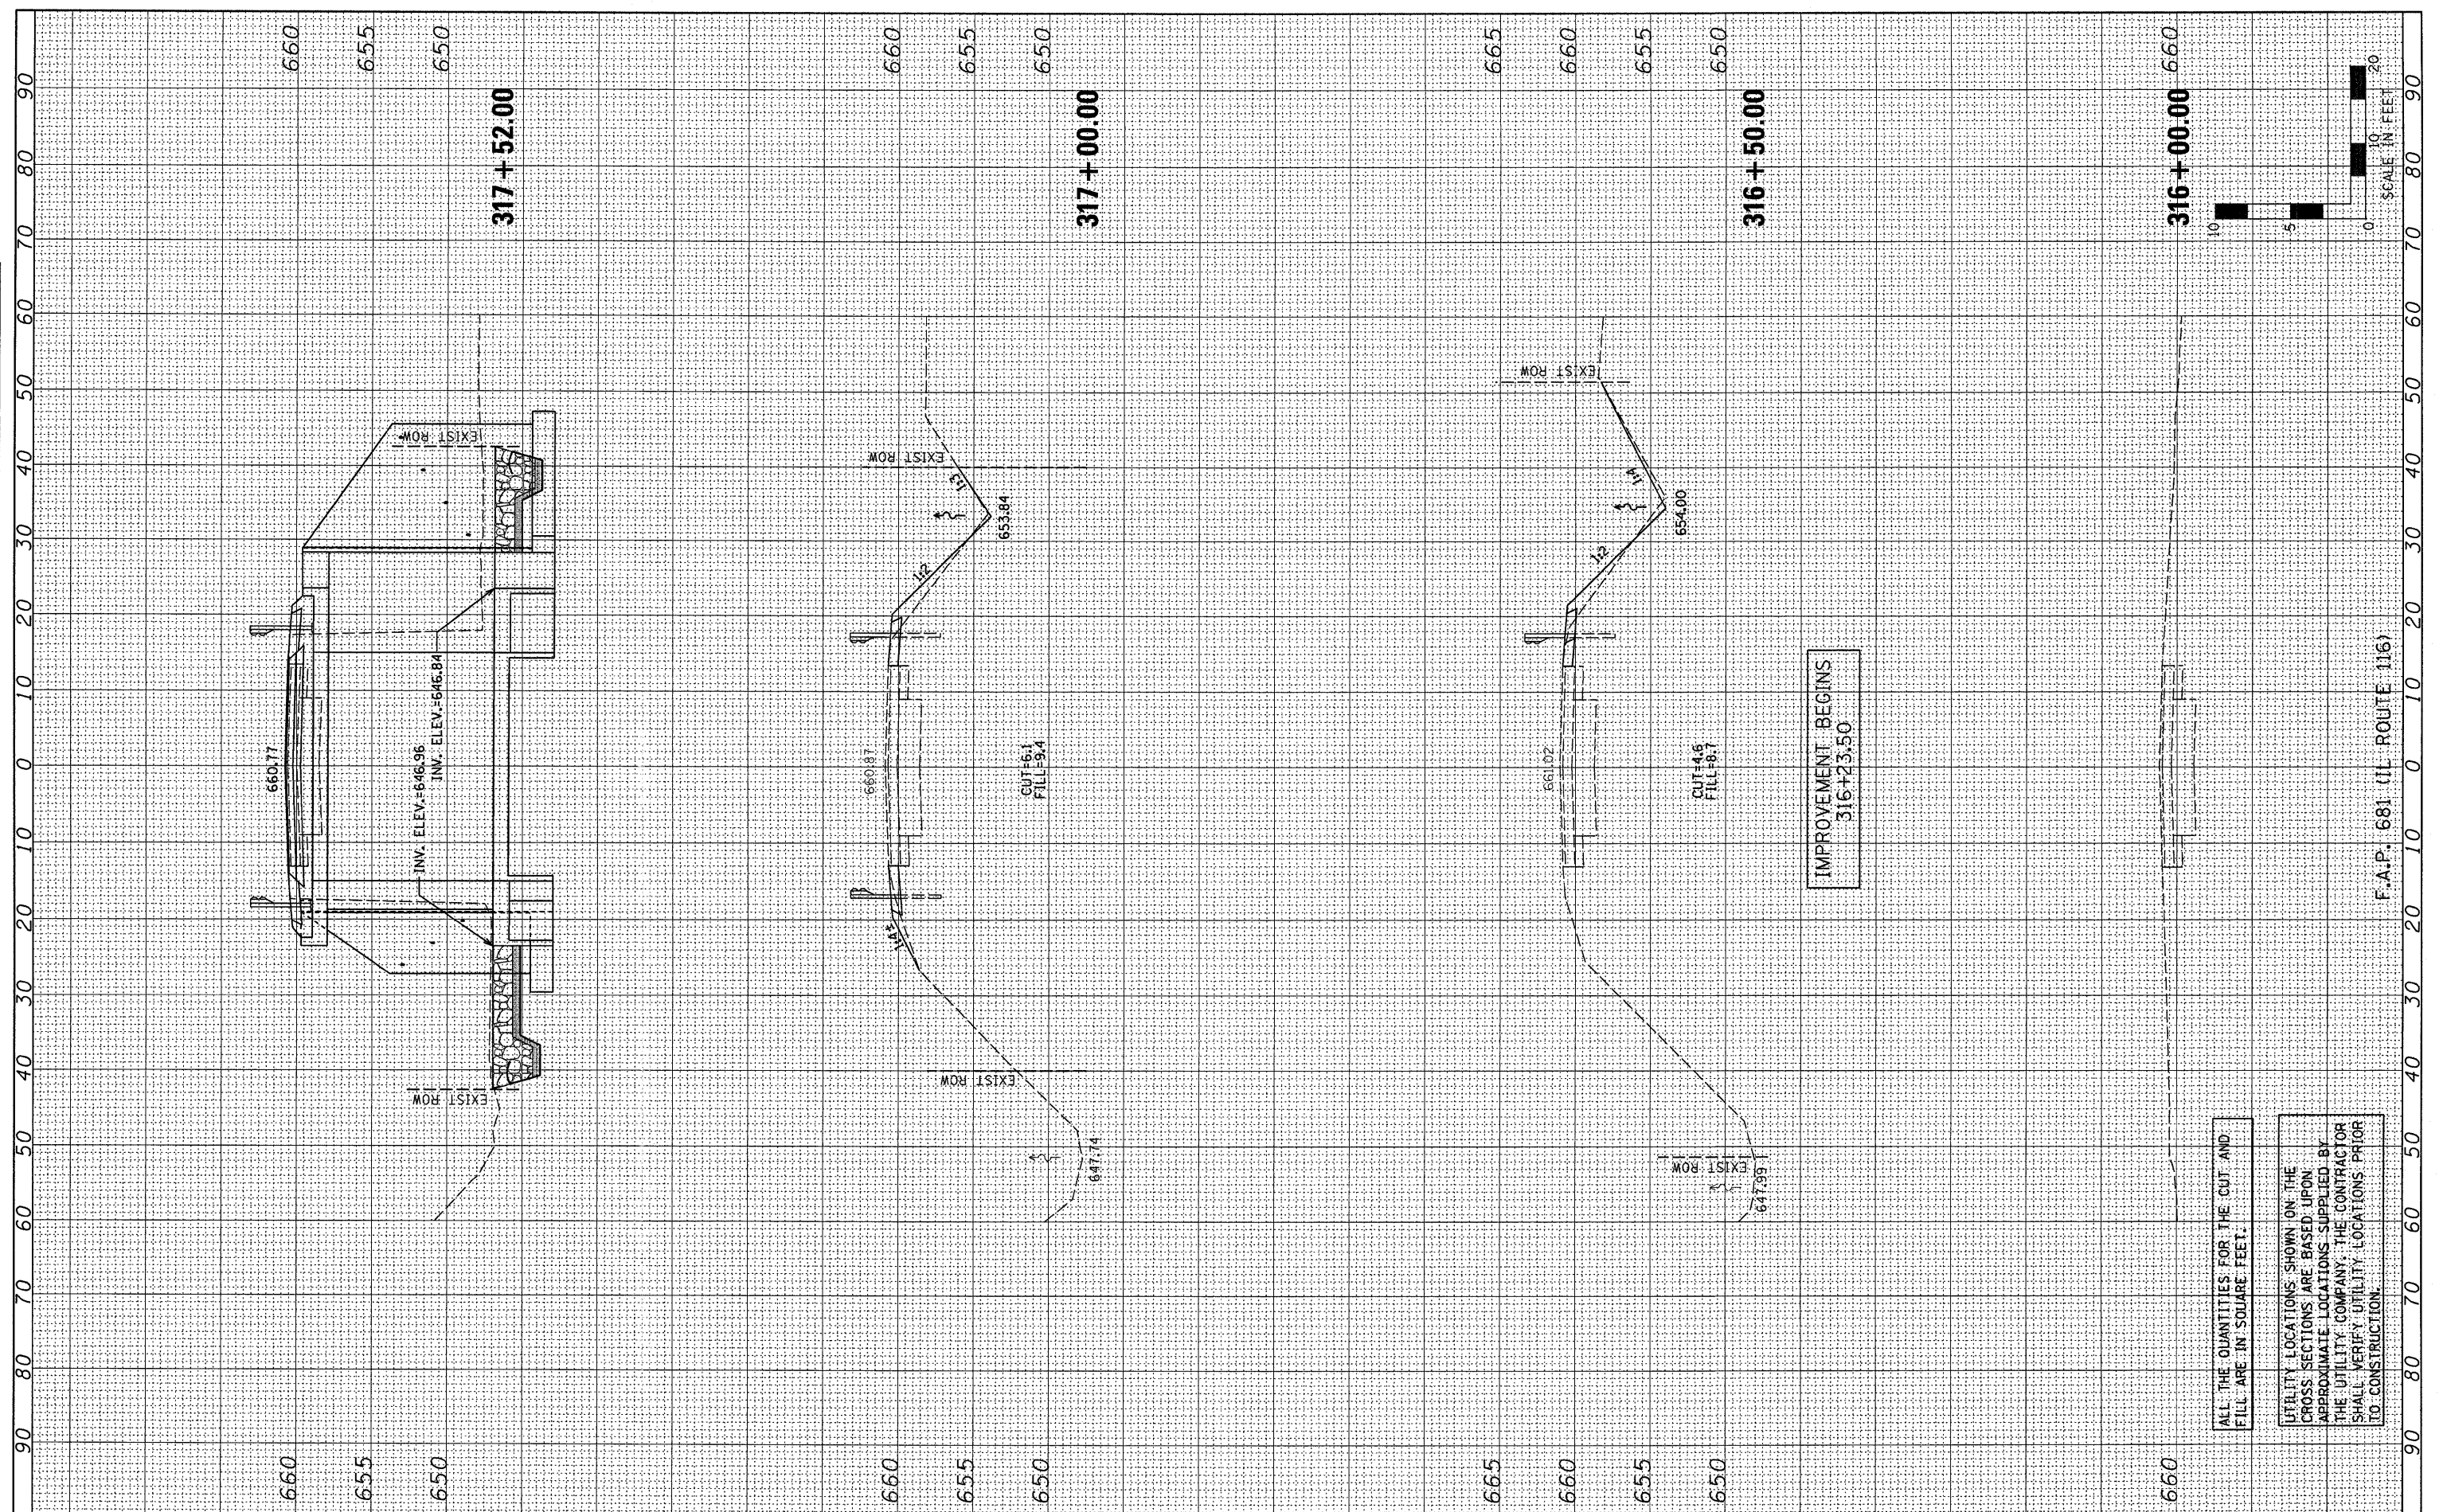

FILE NAME = c:\projects\ep83584\consult\26-28.0070213.xsec
 USER NAME = carpenterdj
 PLOT SCALE = 10.0000' / IN.
 PLOT DATE = Aug 07, 2008 - 8:03:54 AM

DESIGNED - JML
 DRAWN - DVH
 CHECKED - MSW
 DATE - 04/09/08

REVISED -
 REVISED -
 REVISED -
 REVISED -

**STATE OF ILLINOIS
 DEPARTMENT OF TRANSPORTATION**

CROSS SECTIONS

SCALE: SHEET NO. 26 OF 28 SHEETS STA. 316+00.00 TO STA. 317+52.00

F.A.P. RTE. 681	SECTION 116 BR-1	COUNTY IROQUOIS	TOTAL SHEETS 28	SHEET NO. 26
FED. ROAD DIST. NO.		ILLINOIS FED. AID PROJECT		
CONTRACT NO. 66730				

ALL THE QUANTITIES FOR THE CUT AND FILL ARE IN SQUARE FEET.

UTILITY LOCATIONS SHOWN ON THE CROSS SECTIONS ARE BASED UPON APPROXIMATE LOCATIONS SUPPLIED BY THE UTILITY COMPANY. THE CONTRACTOR SHALL VERIFY UTILITY LOCATIONS PRIOR TO CONSTRUCTION.

F.A.P. 681 (IL ROUTE 116)