



FINAL SURVEY	BY	DATE
SURVEYED		
PROTOD		
TEMPLATE		
AREAS		
CHECKED		
NO.		

ORIGINAL SURVEY	BY	DATE
SURVEYED		
PROTOD		
TEMPLATE		
AREAS		
CHECKED		
NO.		

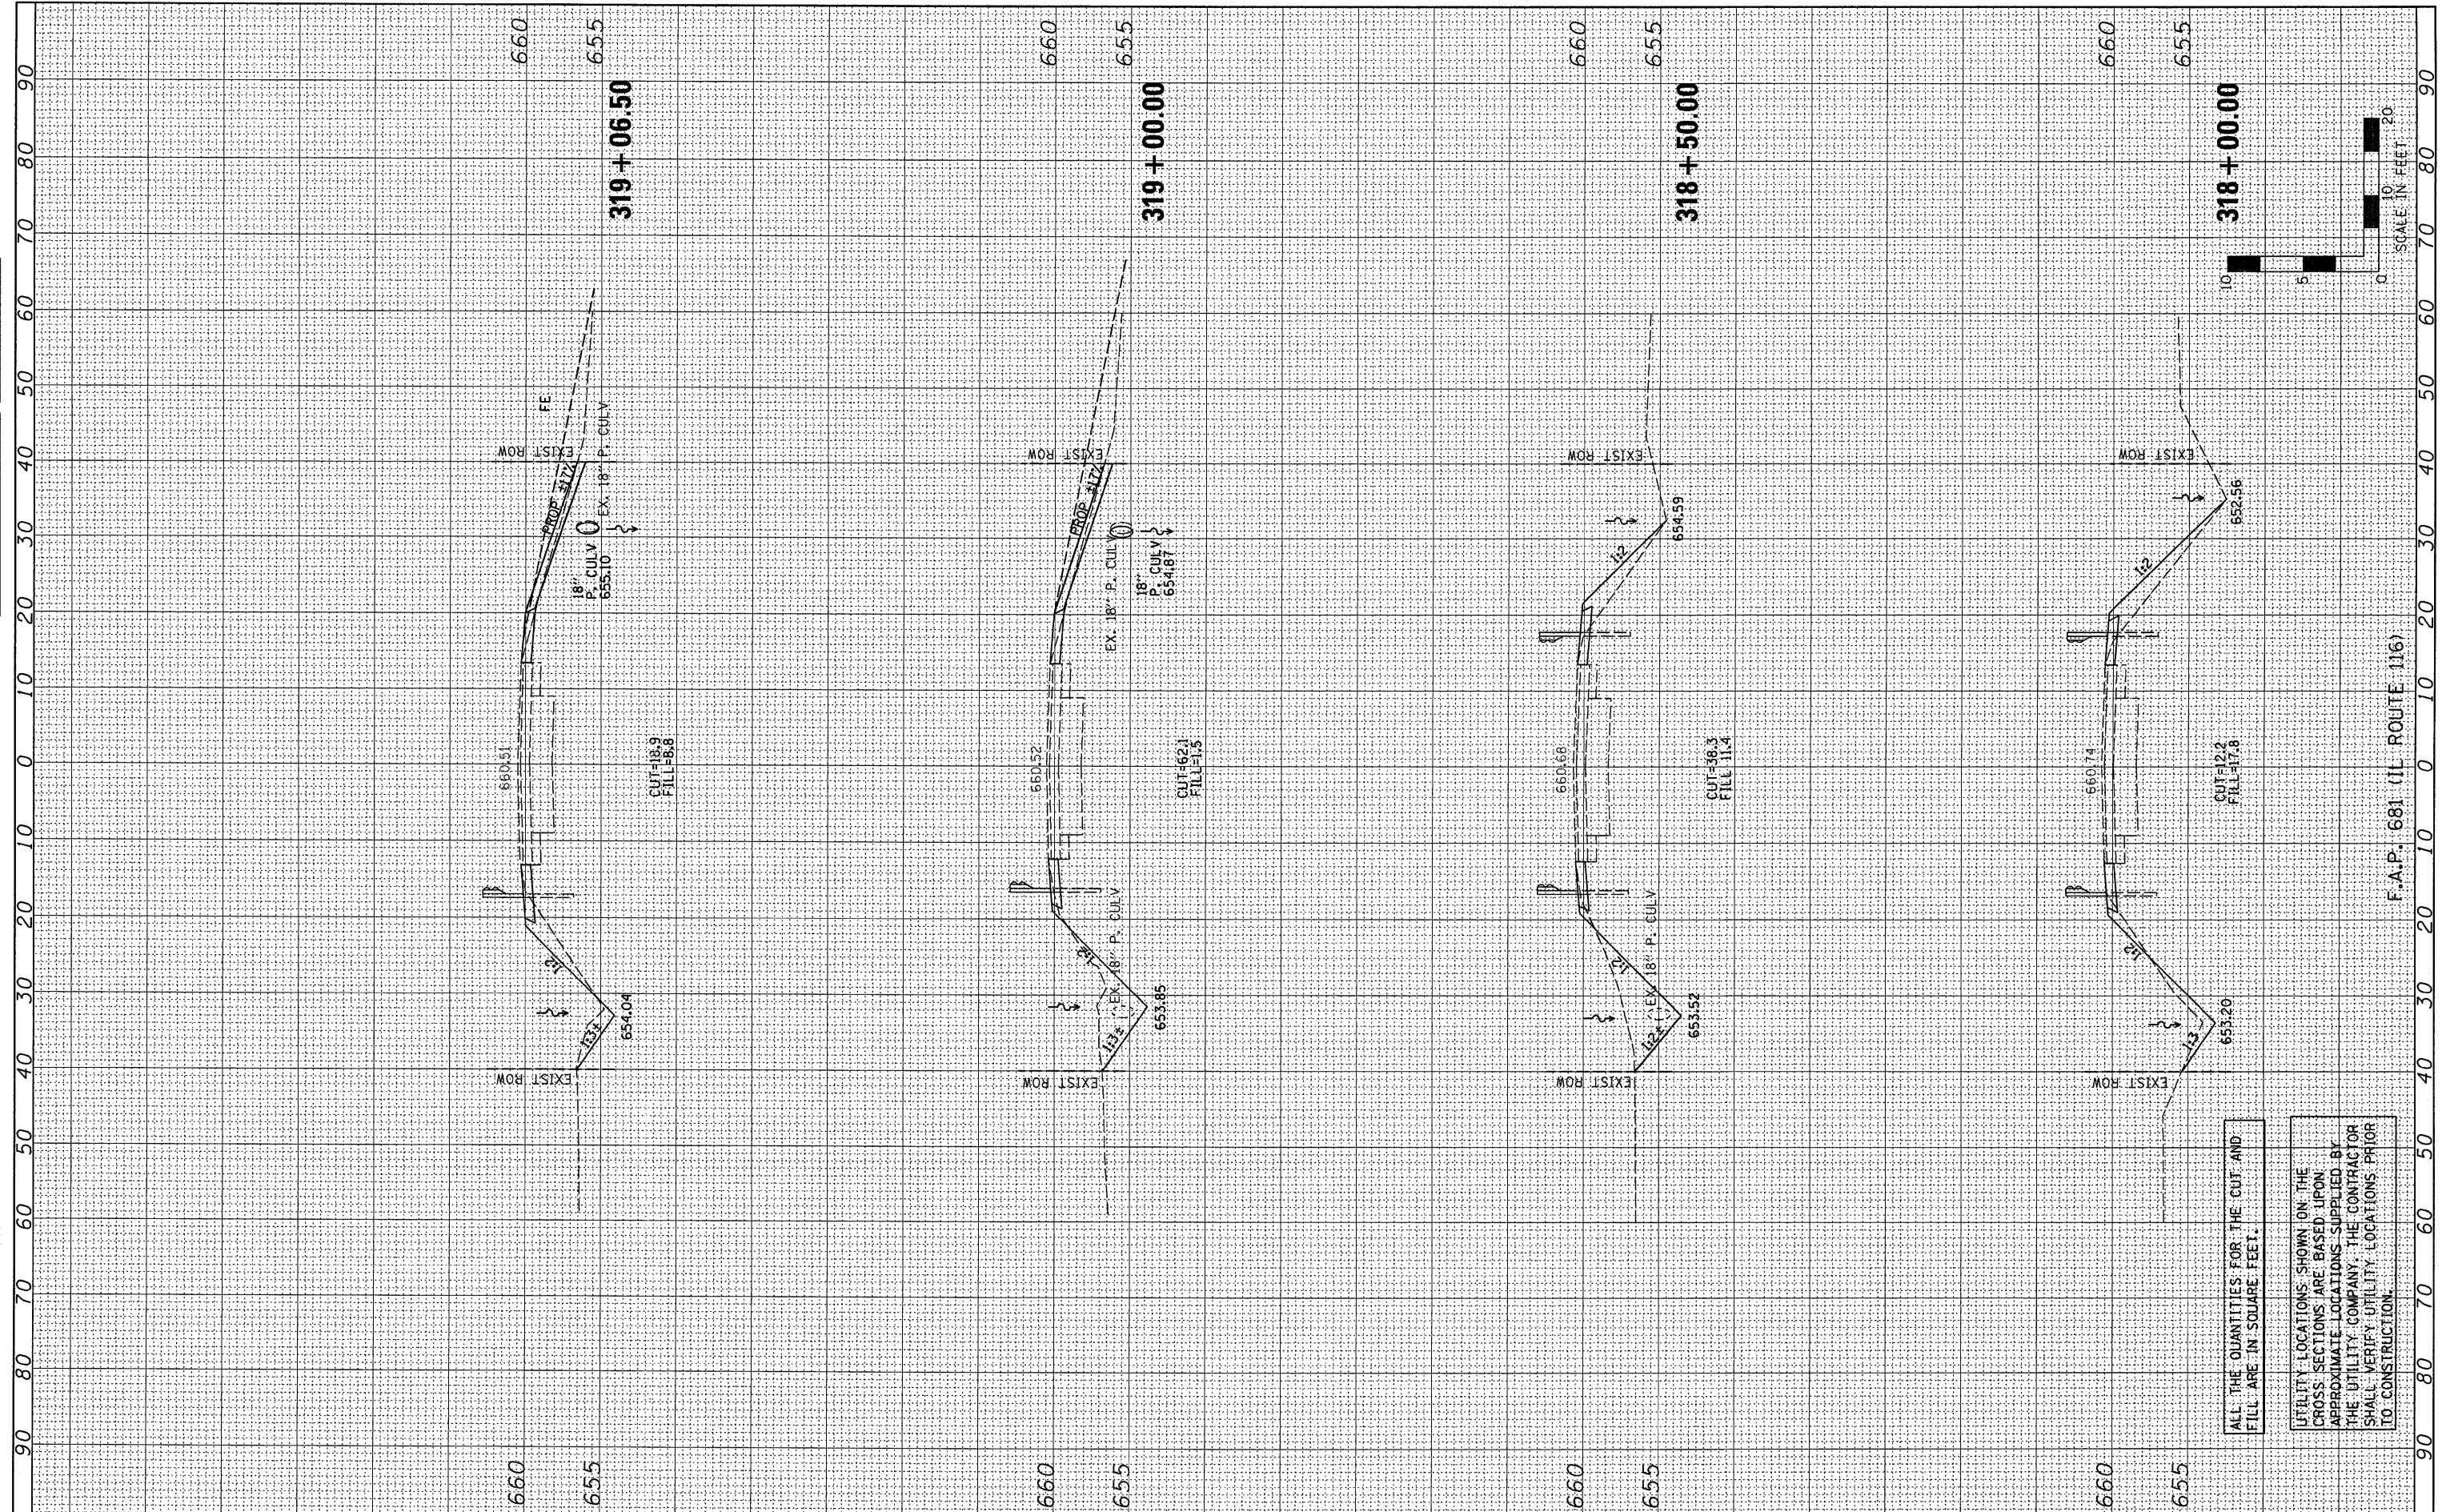

ALL THE QUANTITIES FOR THE CUT AND FILL ARE IN SQUARE FEET.

UTILITY LOCATIONS SHOWN ON THE CROSS SECTIONS ARE BASED UPON APPROXIMATE LOCATIONS SUPPLIED BY THE UTILITY COMPANY. THE CONTRACTOR SHALL VERIFY UTILITY LOCATIONS PRIOR TO CONSTRUCTION.

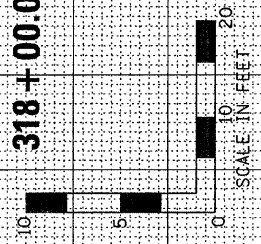

FILE NAME =	USER NAME = carpenterdj	DESIGNED - JML	REVISED -
c:\projects\ep03504\consult\26-28.0070213.xsec	sheets.dgn	DRAWN - DVH	REVISED -
	PLOT SCALE = 10,0000' / IN.	CHECKED - MSW	REVISED -
	PLOT DATE = Aug 07, 2008 - 09:03:41 AM	DATE - 04/09/08	REVISED -

**STATE OF ILLINOIS  
DEPARTMENT OF TRANSPORTATION**

**CROSS SECTIONS**

SCALE: SHEET NO. 27 OF 28 SHEETS STA. 318+00.00 TO STA. 319+06.50

F.A.P. RTE.	SECTION	COUNTY	TOTAL SHEETS	SHEET NO.
681	116 BR-1	IROQUOIS	28	27
FED. ROAD DIST. NO.		ILLINOIS FED. AID PROJECT	CONTRACT NO. 66730	