


F.A.I. RTE.	SECTION	COUNTY	TOTAL SHEETS	SHEET NO.
80	*	**	219	27

STA. 295+00 TO STA. 305+00
 FED. ROAD DIST. NO. ILLINOIS FED. AID PROJECT

*(06-14 & 50-8)RS-1(14B,B-1,VB,VB-1,VB-2,VB-3)BR

** BUREAU & LASALLE

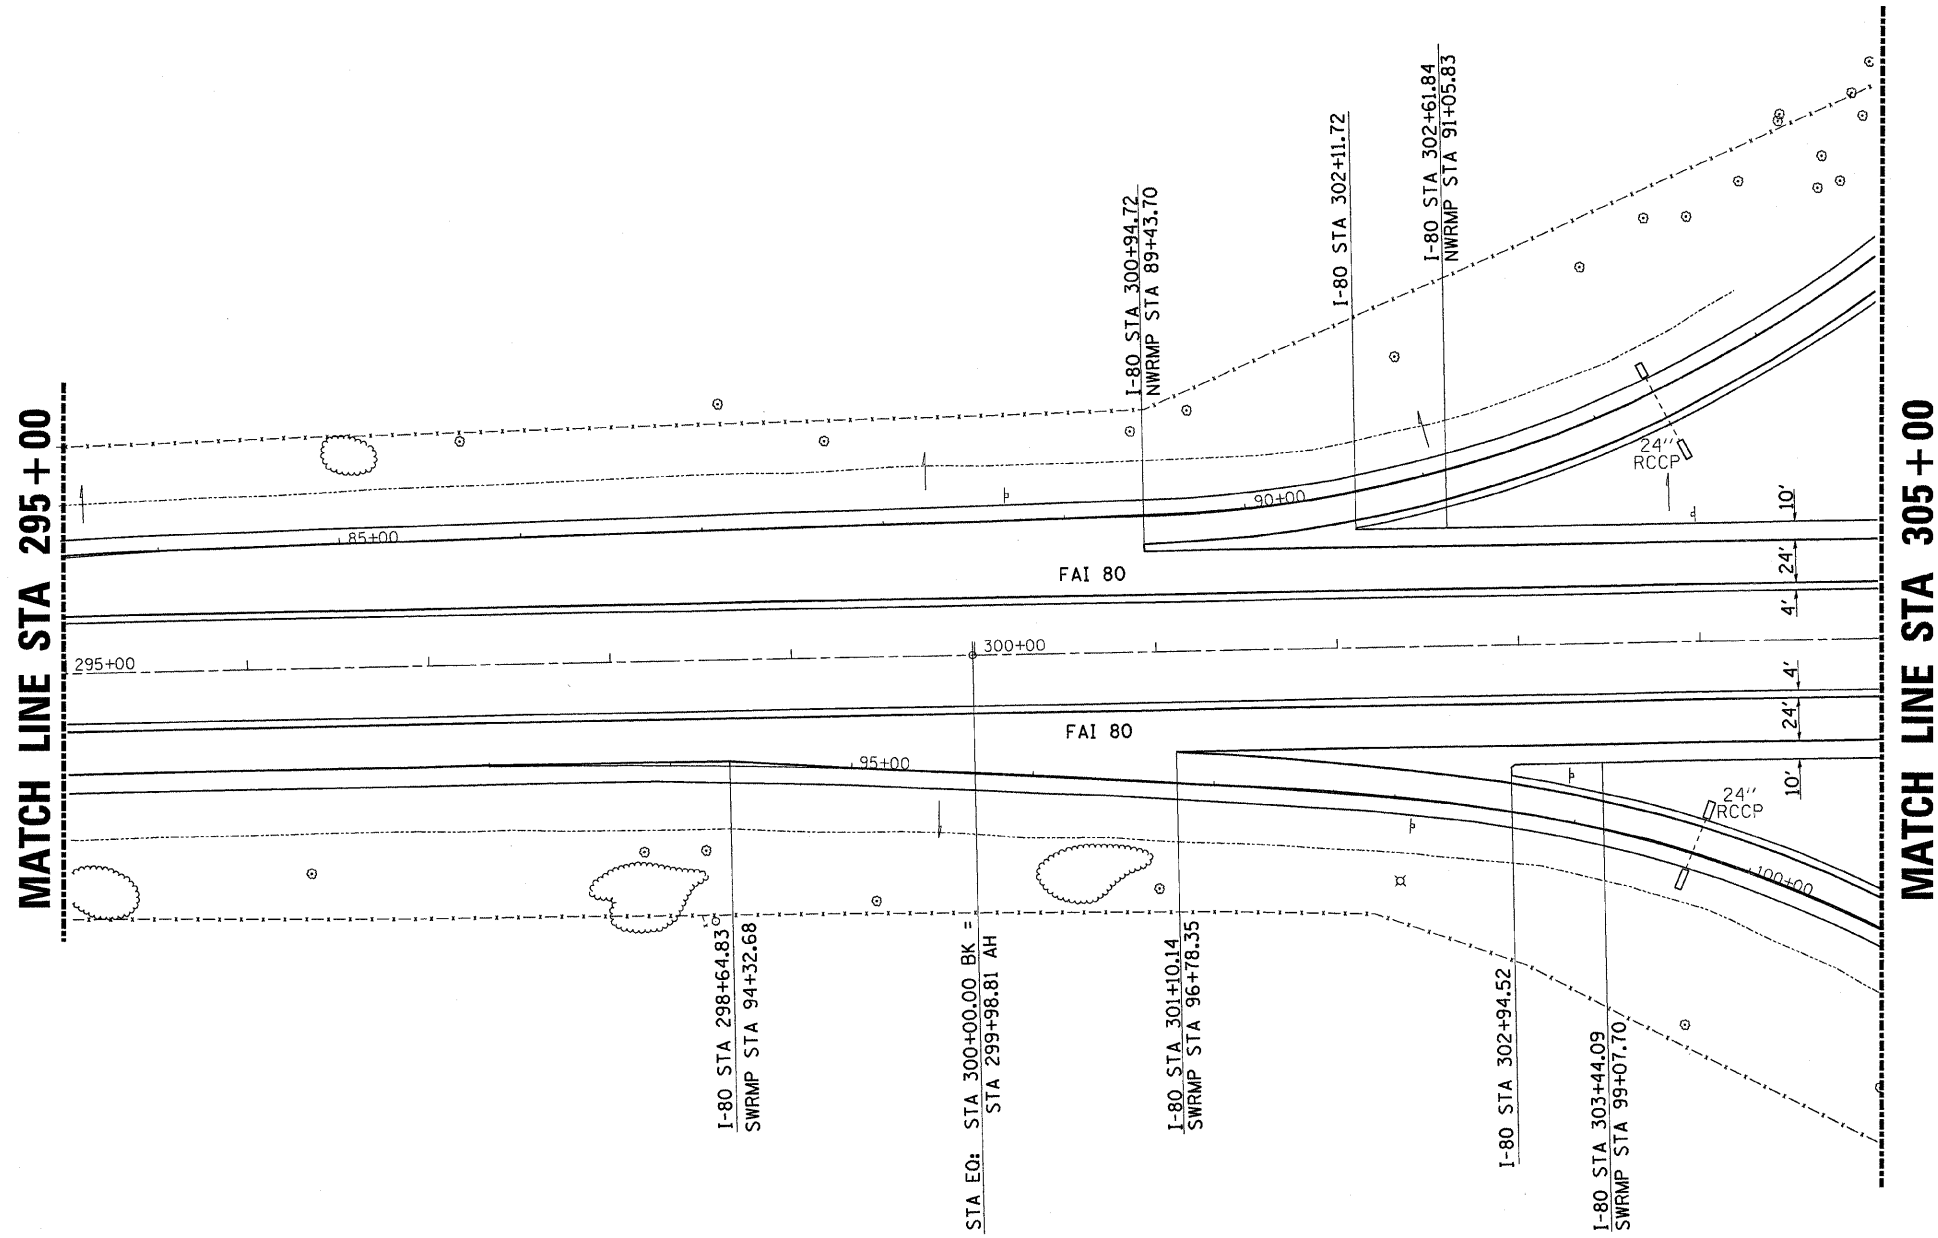

PLOT DATE = Aug 27 2008 - 11:47:59 AM
 FILE NAME = c:\work\projects\wenzelko\dm32661\hhostr.dgn
 PLOT SCALE = 50.0000' / 1\"/>

REVISIONS	
NAME	DATE

ILLINOIS DEPARTMENT OF TRANSPORTATION

PLAN VIEW

SHEET 4 OF 22

STA 295 + 00 TO STA 305 + 00