


F.A.I. RTE.	SECTION	COUNTY	TOTAL SHEETS	SHEET NO.
80	*	**	219	29

STA. 305+00 TO STA. 320+00  
 FED. ROAD DIST. NO. ILLINOIS FED. AID PROJECT  
 \*(06-14 & 50-8)RS-1(1)4B,B-1,VB,VB-1,VB-2,VB-3)BR  
 \*\*BUREAU & LASALLE

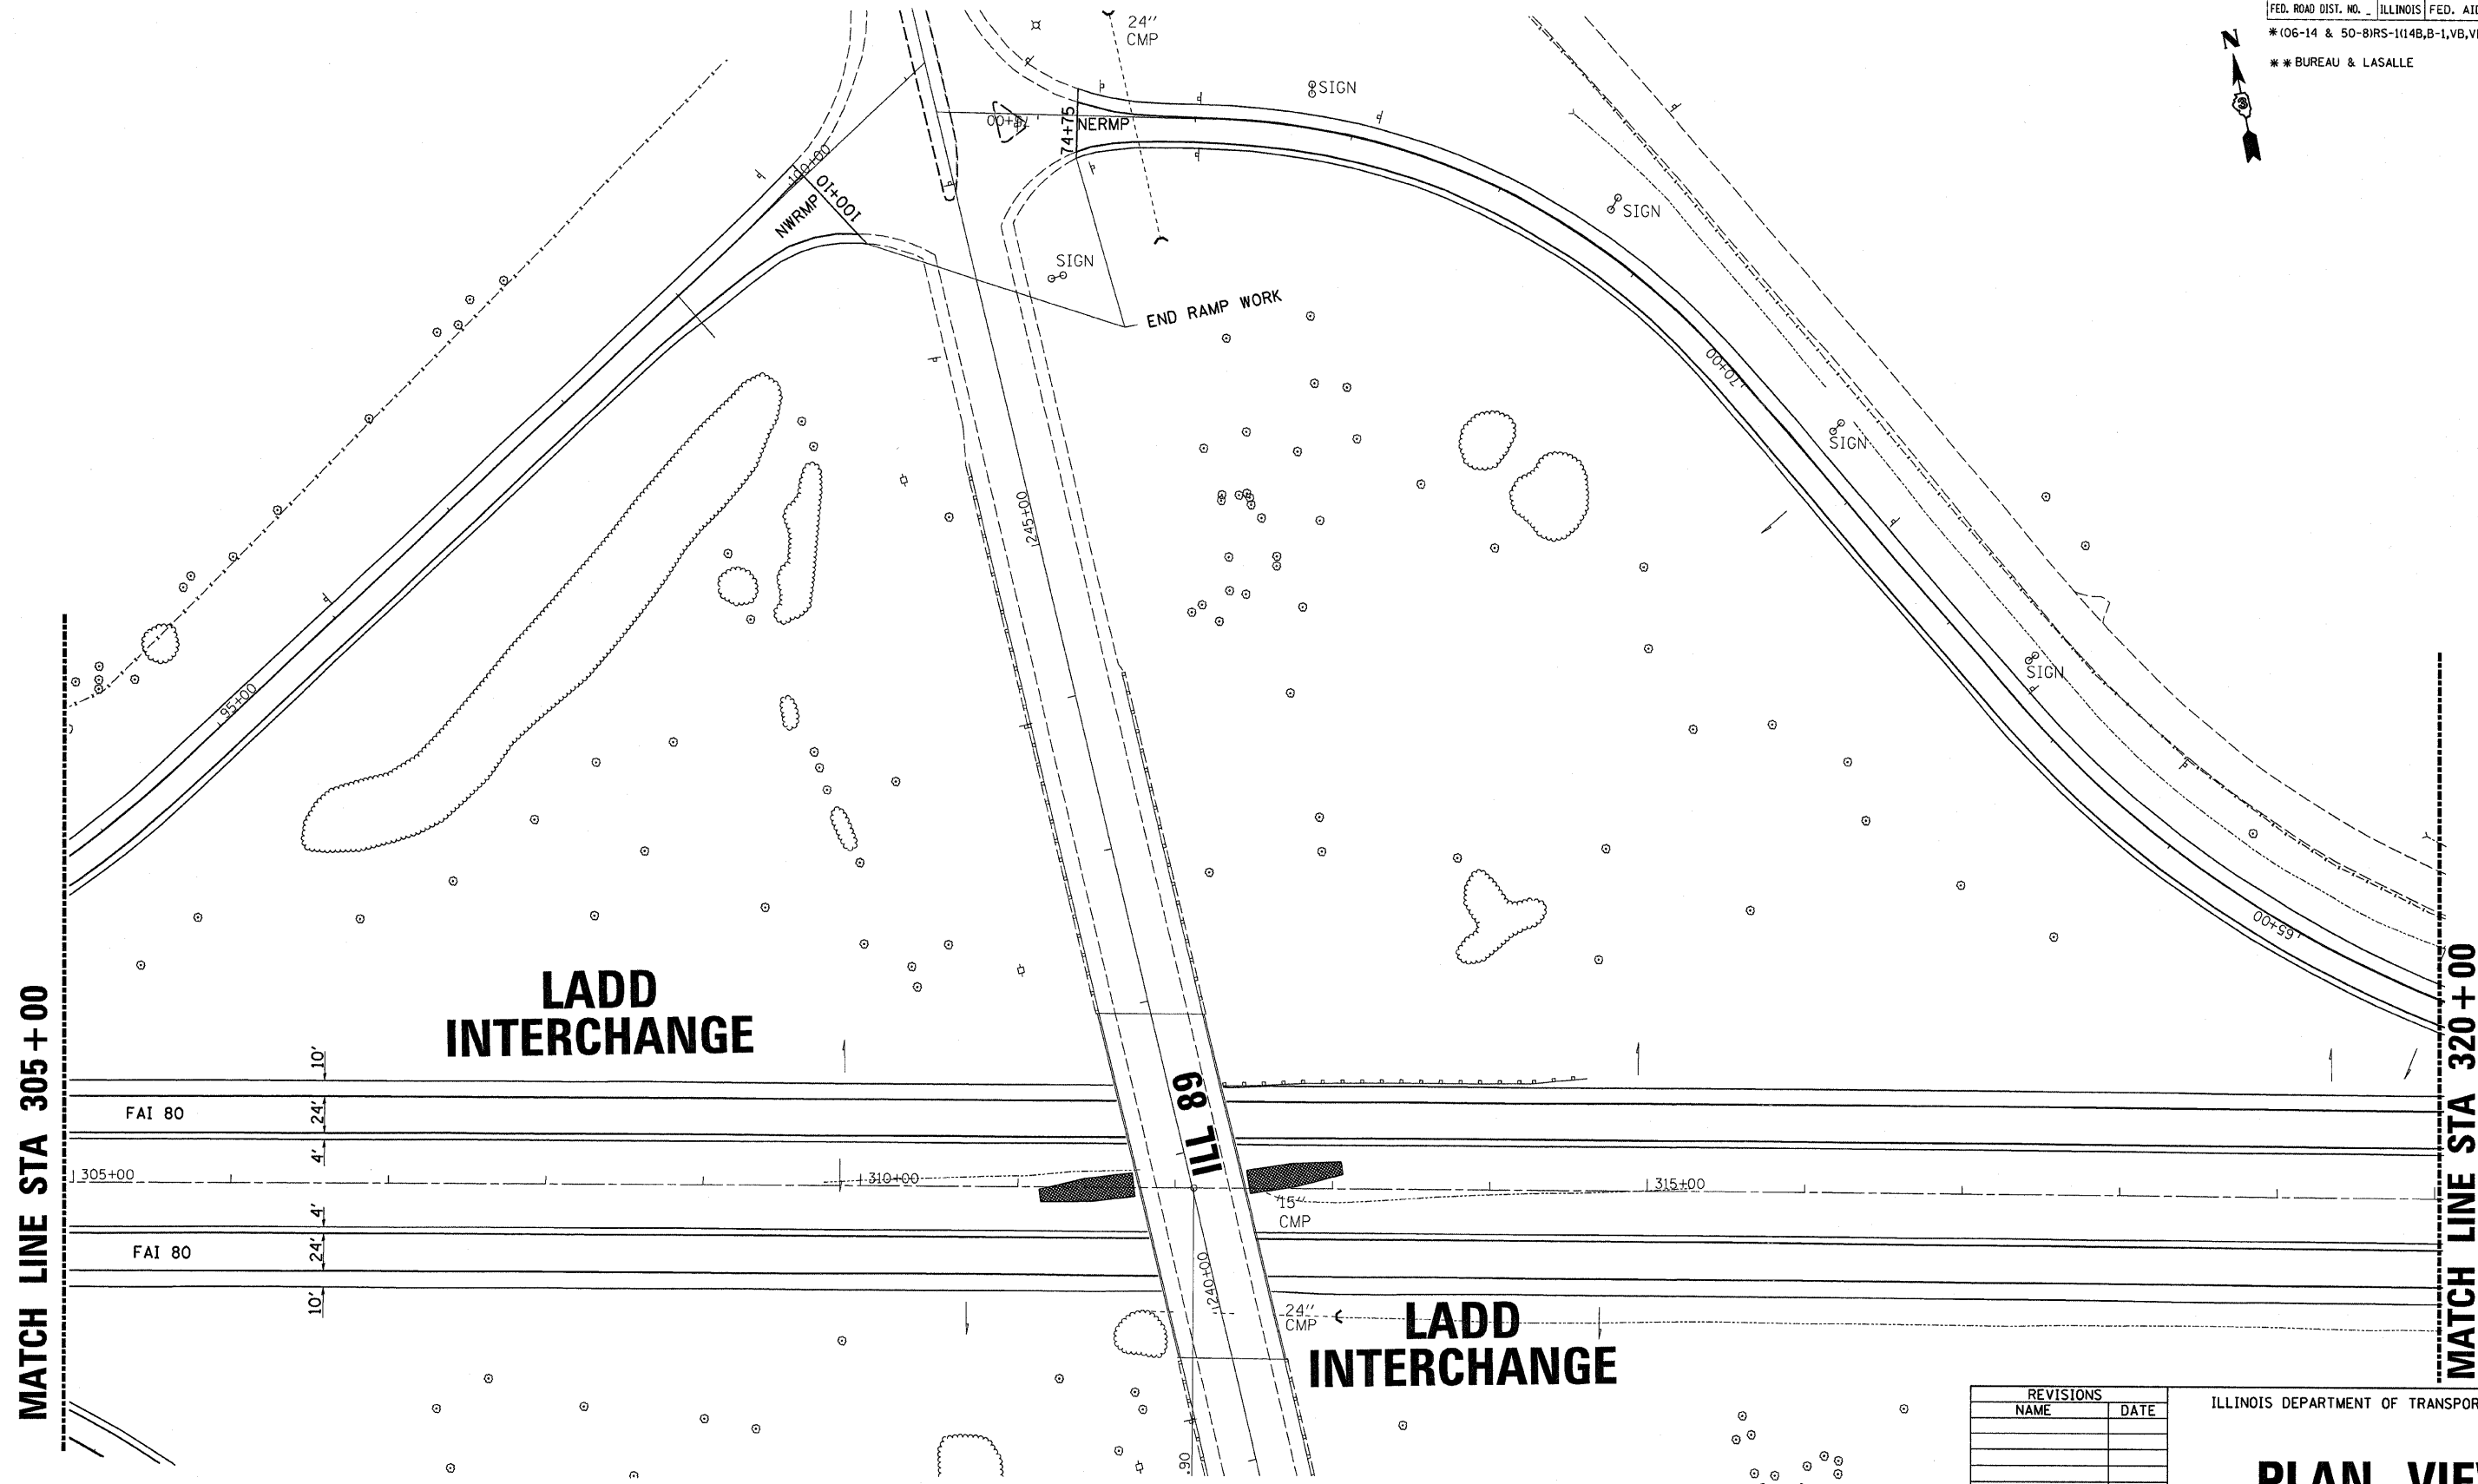

MATCH LINE STA 305 + 00

MATCH LINE STA 320 + 00

**LADD INTERCHANGE**

**LADD INTERCHANGE**

**NORTH HALF OF IL 89 INTERCHANGE**

REVISIONS	
NAME	DATE

ILLINOIS DEPARTMENT OF TRANSPORTATION

**PLAN VIEW**

SHEET 6 OF 22

PLOT DATE = Aug 27, 2008 - 11:48:18 AM  
 FILE NAME = c:\pwworkspace\user\hko\dm32861\shets\dgn  
 PLOT SCALE = 50.00000' / IN.  
 USER NAME = wenzelko