

F.A.I. RTE.	SECTION	COUNTY	TOTAL SHEETS	SHEET NO.
80	*	**	219	39
STA. 455+00		TO STA. 470+00		
FED. ROAD DIST. NO. _		ILLINOIS FED. AID PROJECT		
*(06-14 & 50-8)RS-1(14)B,B-1,VB,VB-1,VB-2,VB-3)BR				
** BUREAU & LASALLE				



MATCH LINE STA 455 + 00

MATCH LINE STA 470 + 00


DALZELL BLACK TOP

BUREAU CO  
LA SALLE CO

BUREAU CO  
LA SALLE CO

462+39.33

MEDIAN CROSSOVER TO BE REMOVED  
IN POST-STAGE II CONSTRUCTION

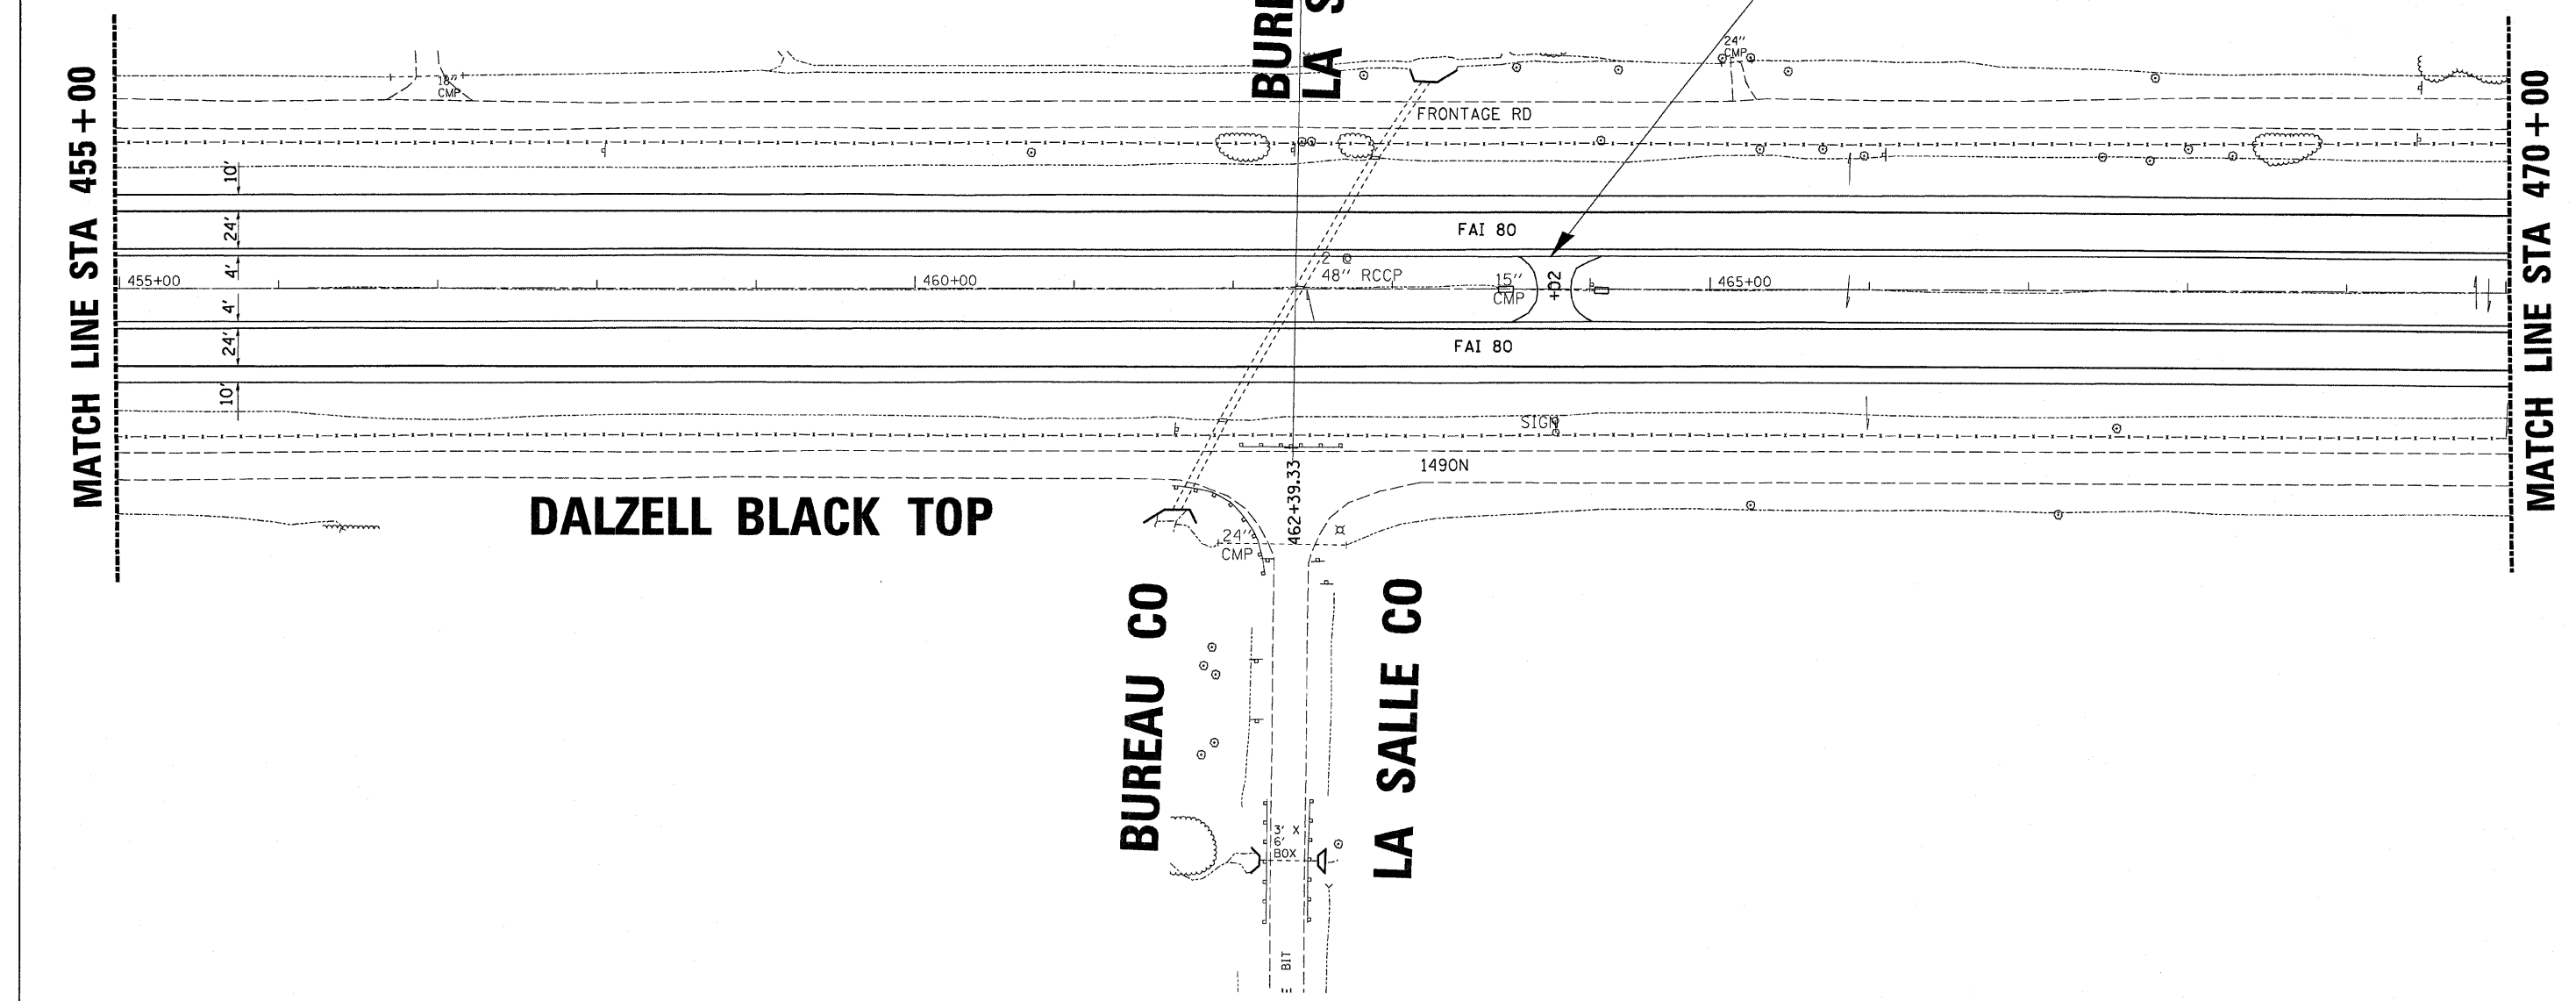

PLOT DATE = Aug 27 2008 - 11:45:51 AM  
 FILE NAME = c:\work\work\p01d01\wenzelko.dwg  
 PLOT SCALE = 50.00000 / 1.00  
 USER NAME = wenzelko

REVISIONS	
NAME	DATE

ILLINOIS DEPARTMENT OF TRANSPORTATION

**PLAN VIEW**

SHEET 16 OF 22

**STA 455 + 00 TO STA 470 + 00**