


F.A.I. RTE.	SECTION	COUNTY	TOTAL SHEETS	SHEET NO.
80	*	**	219	41
STA. 484+00		TO STA. 490+00		
FED. ROAD DIST. NO. ILLINOIS		FED. AID PROJECT		
*(06-14 & 50-8)RS-1(14B,B-1,VB,VB-1,VB-2,VB-3)BR				
**BUREAU & LASALLE				

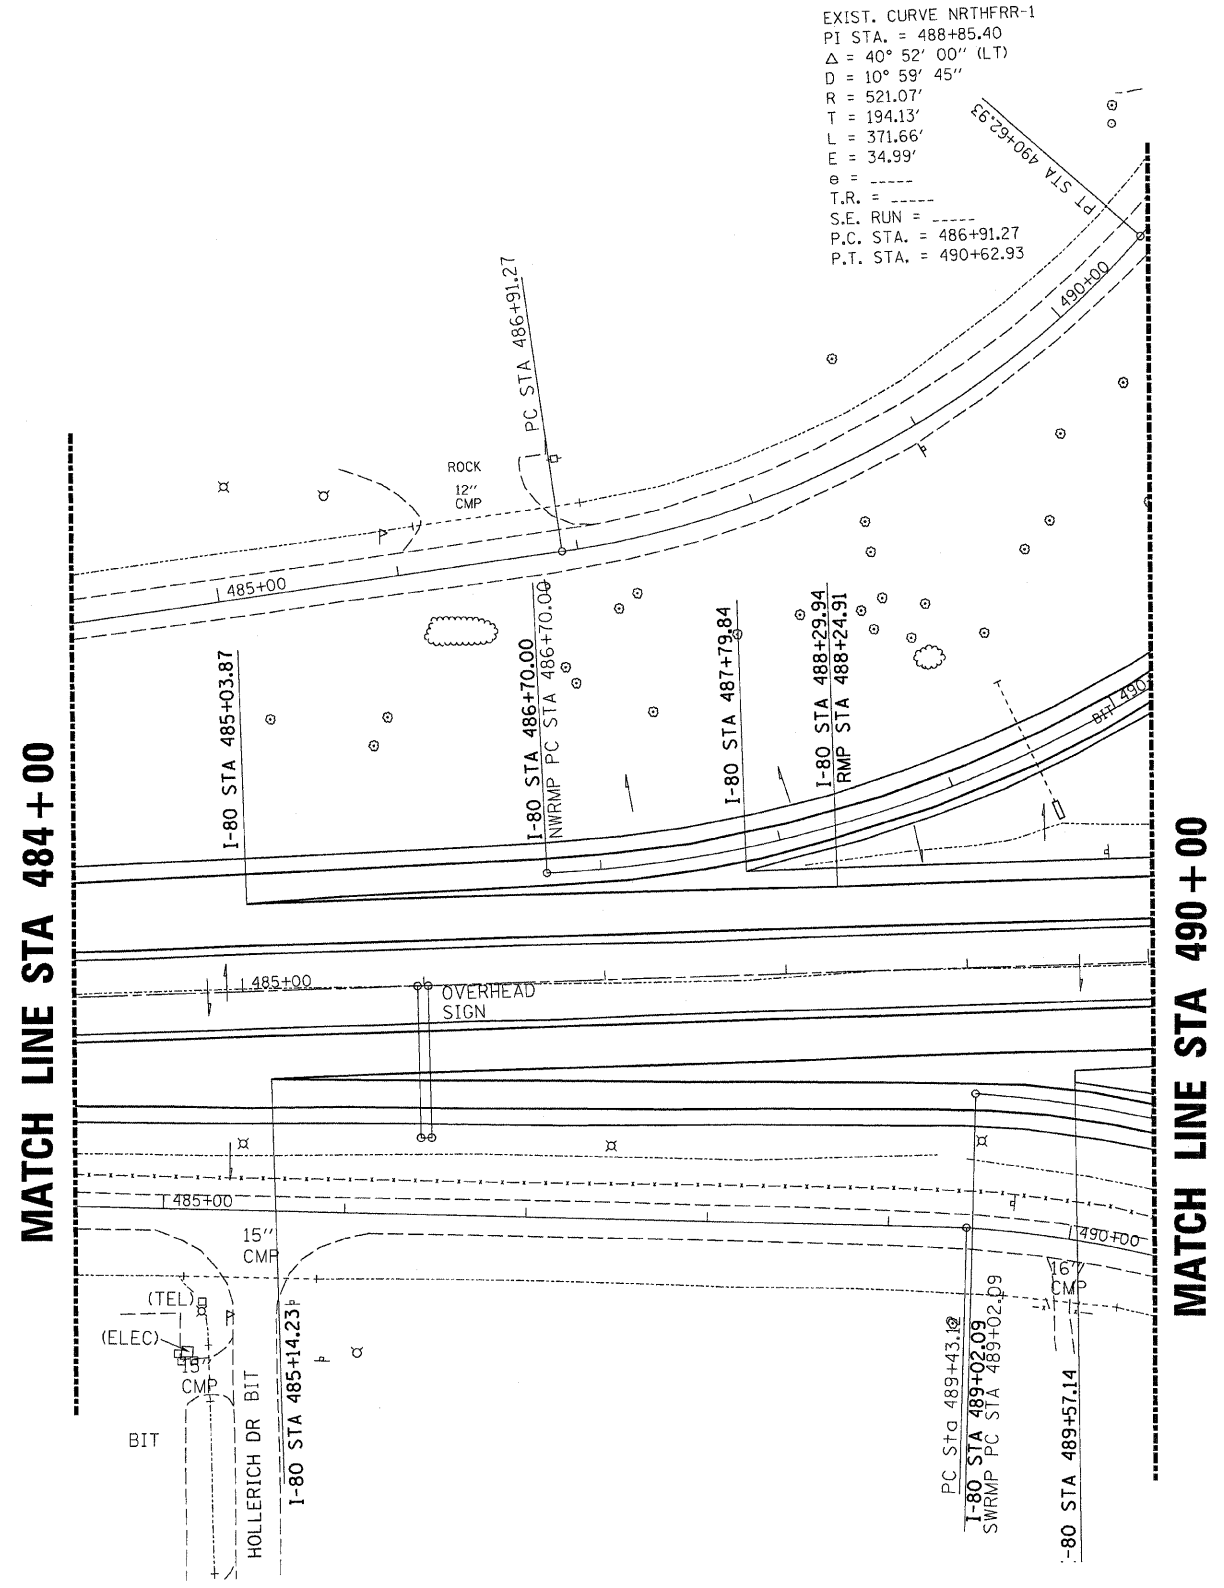

EXIST. CURVE NRTHFR-1  
 PI STA. = 488+85.40  
 $\Delta = 40^\circ 52' 00''$  (LT)  
 $D = 10^\circ 59' 45''$   
 $R = 521.07'$   
 $T = 194.13'$   
 $L = 371.66'$   
 $E = 34.99'$   
 $e = \text{---}$   
 $T.R. = \text{---}$   
 $S.E. \text{ RUN} = \text{---}$   
 $P.C. \text{ STA.} = 486+91.27$   
 $P.T. \text{ STA.} = 490+62.93$



PLOT DATE = Aug 27, 2008 - 11:50:13 AM  
 FILE NAME = c:\pwworkspace\wenzelko\dm32861\shwest.dgn  
 PLOT SCALE = 50.00000 / 1" = 100.00000'  
 USER NAME = wenzelko

REVISIONS	
NAME	DATE

ILLINOIS DEPARTMENT OF TRANSPORTATION

# PLAN VIEW

SHEET 18 OF 22