


F.A.I. RTE.	SECTION	COUNTY	TOTAL SHEETS	SHEET NO.
80	*	**	219	45
STA. 520+00		TO STA. 533+00		
FED. ROAD DIST. NO. _		ILLINOIS	FED. AID PROJECT	
*(06-14 & 50-8)RS-1(14B,B-1,VB,VB-1,VB-2,VB-3)BR				
** BUREAU & LASALLE				



MATCH LINE STA 520+00

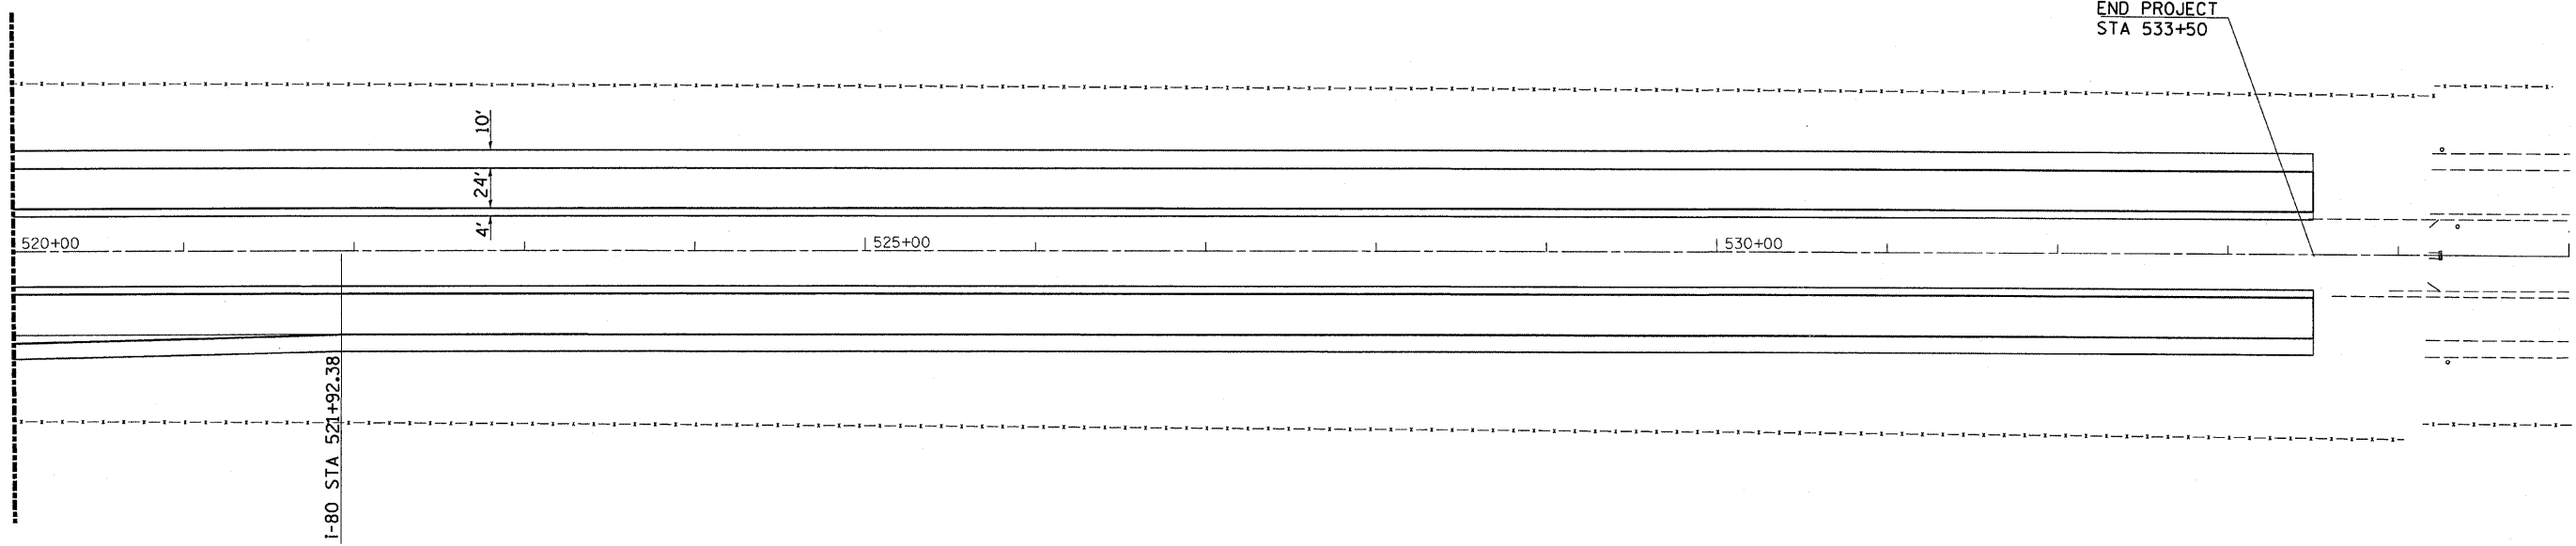

PLOT DATE = Aug 27 2008 - 11:59:58 AM
 FILE NAME = c:\pwworking\userelko\dms2861\sheet.dgn
 PLOT SCALE = 50.00000 / IN.
 USER NAME = userelko

REVISIONS	
NAME	DATE

ILLINOIS DEPARTMENT OF TRANSPORTATION

PLAN VIEW

SHEET 22 OF 22

STA 520+00 TO 533+00