



F.A.I. RTE.	SECTION	COUNTY	TOTAL SHEETS	SHEET NO.
.80	*	BUREAU	219	46
STA. _____ TO STA. _____		FED. ROAD DIST. NO. _____ ILLINOIS FED. AID PROJECT		
* (06-14 & 50-8)RS-1(14)B-B-1,VB,VB-1,VB-2,VB-3)R				

PLAN	SURVEYED	DATE
NO.	BY	
NO.	DATE	
NO.	DATE	

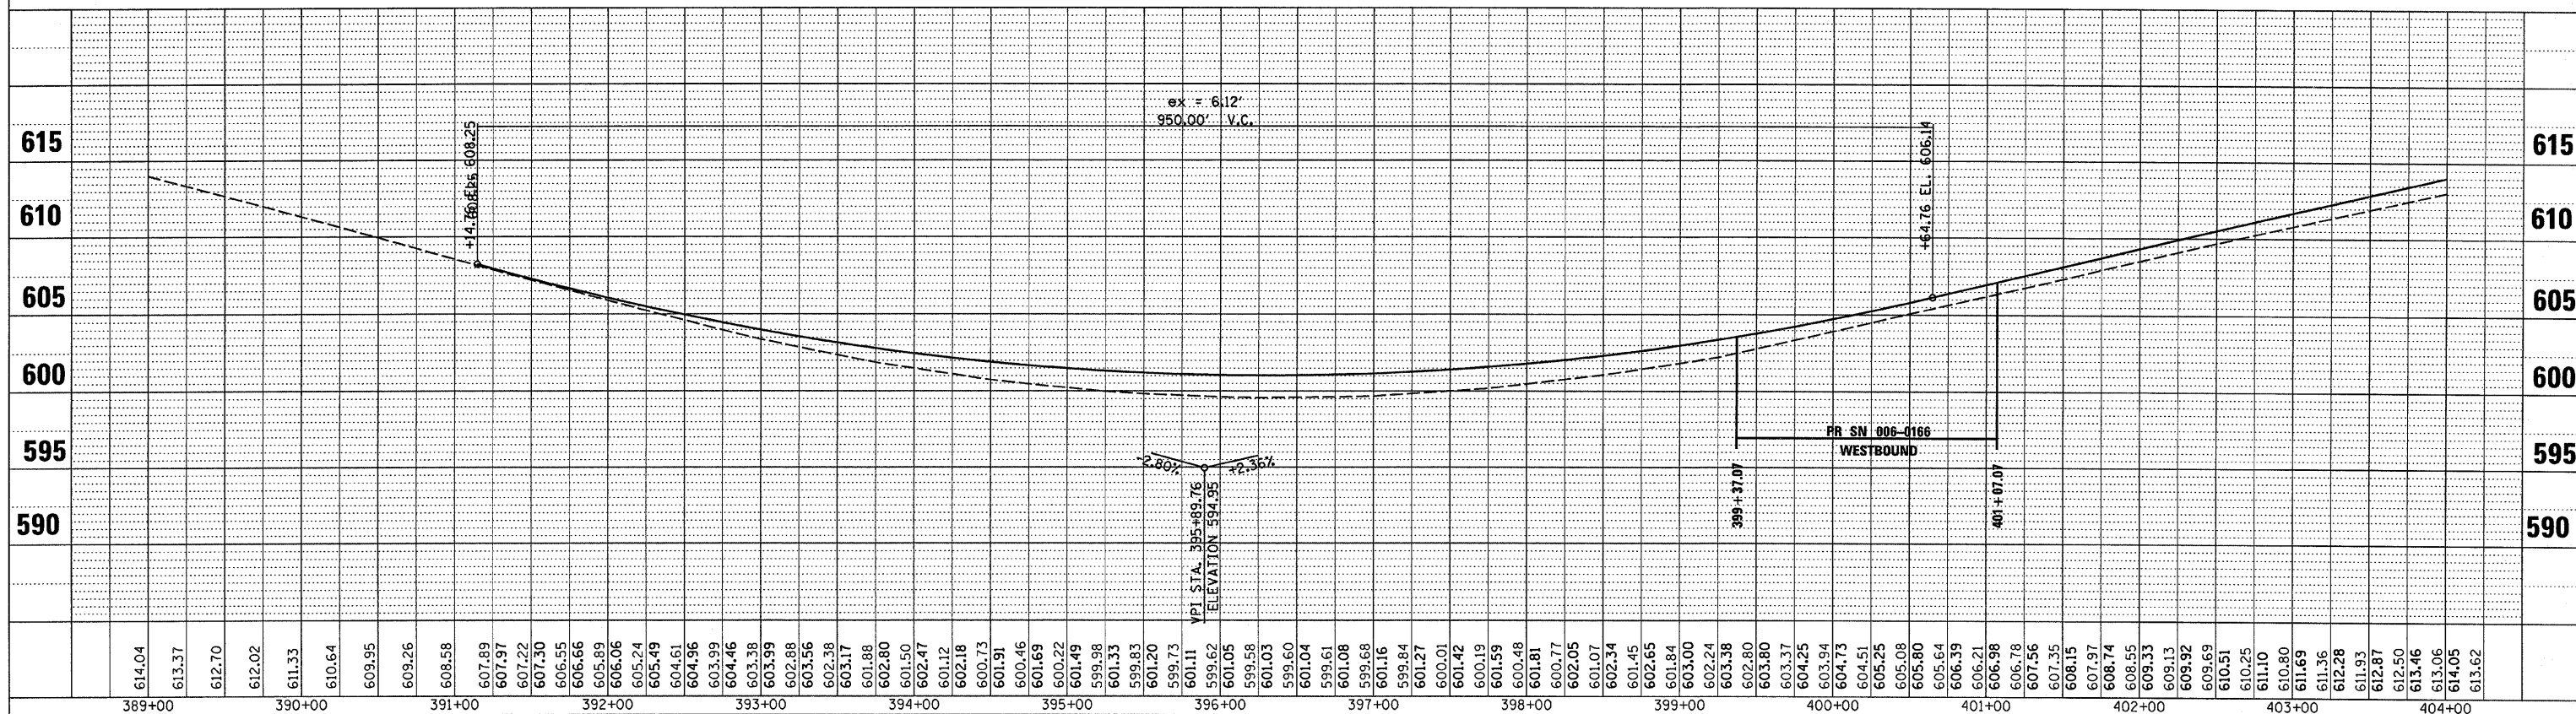

**STA 389 + 00 TO 404 + 00 PROFILE WB**

PROFILE	SURVEYED	DATE
NO.	BY	
NO.	DATE	
NO.	DATE	

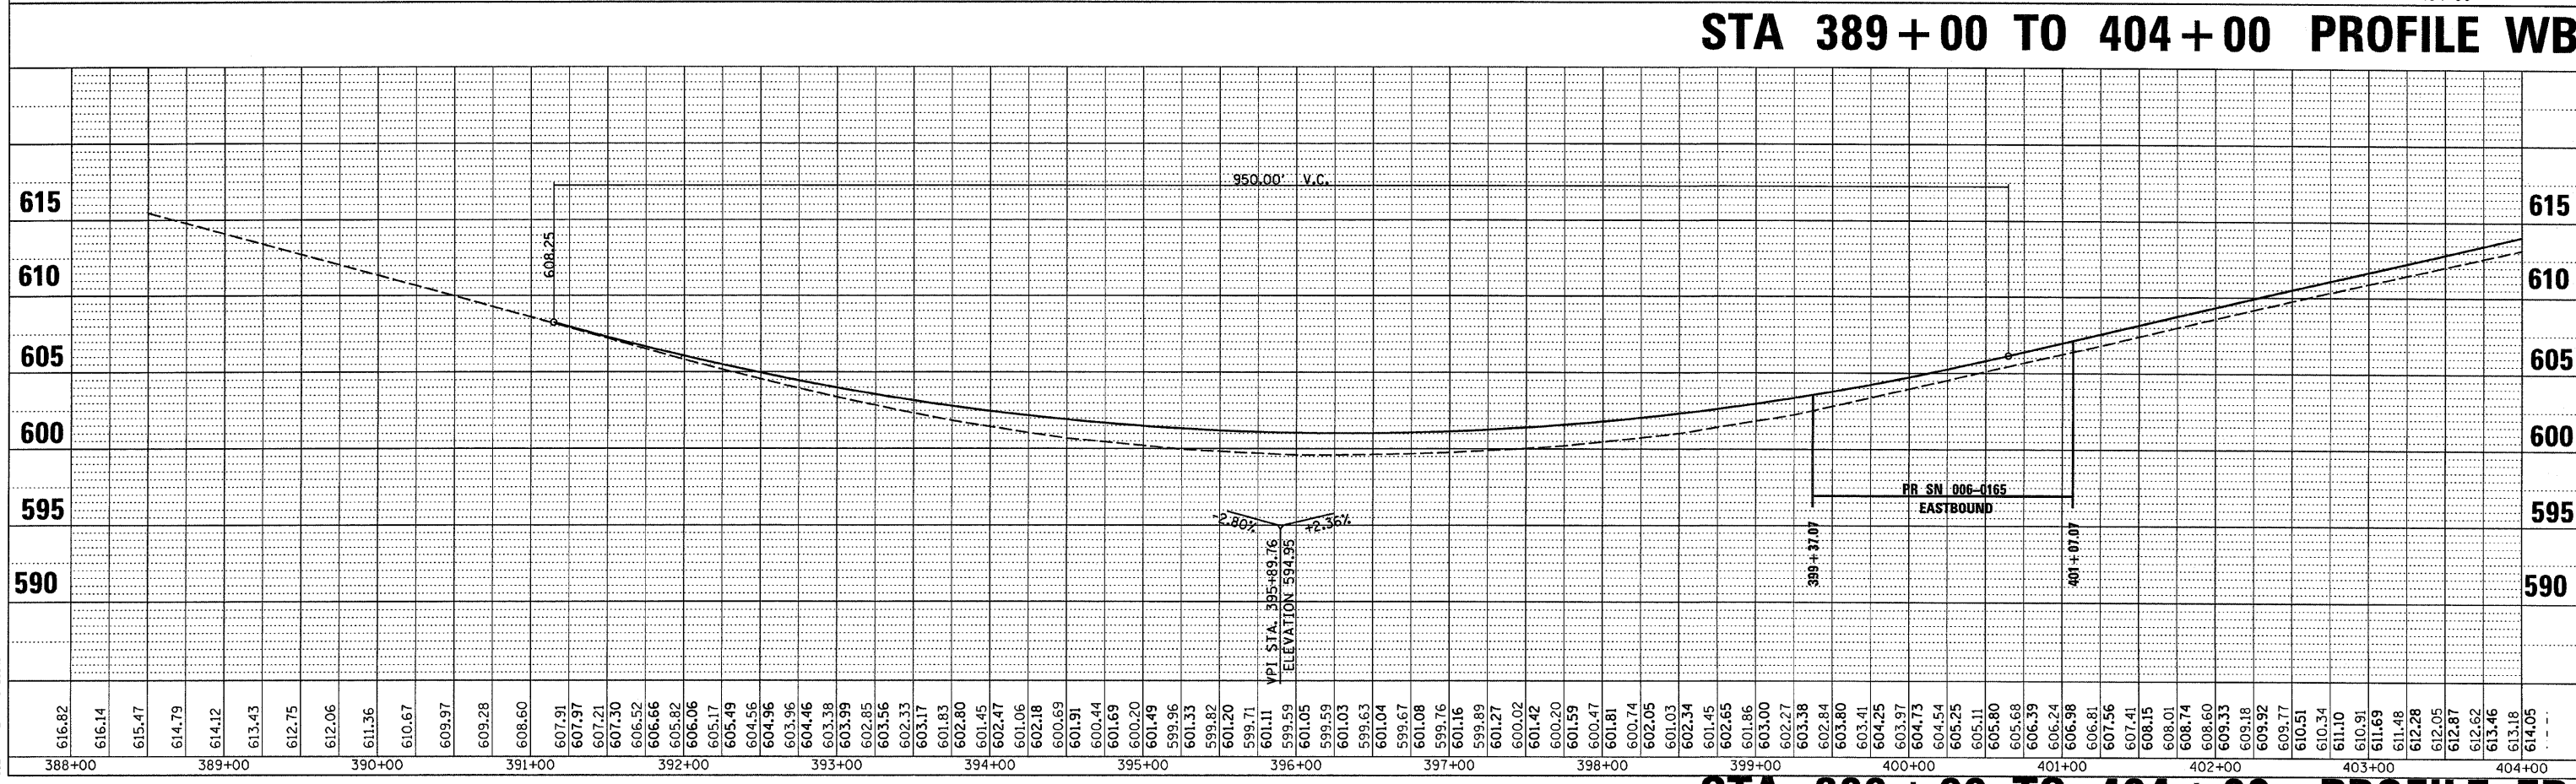

**STA 389 + 00 TO 404 + 00 PROFILE EB**

PLOT DATE = Aug 27, 2008 - 01:01:44 PM  
 FILE NAME = c:\pwworkspace\user\work\103281\103281.dgn  
 PLOT SCALE = 1/4" = 1' IN.  
 USER NAME = wnzalco