



F.A.I. RTE.	SECTION	COUNTY	TOTAL SHEETS	SHEET NO.
.80	*	BUREAU	219	48
STA. _____ TO STA. _____		FED. ROAD DIST. NO. _____ ILLINOIS FED. AID PROJECT		
* (06-14 & 50-8)RS-1(I14B,B-1,VB,VB-1,VB-2,VB-3)BR				

PLAN	SURVEYED	DATE
NO.	BY	
PLOTTED _____		
NOTE BOOK _____		
NO. _____		
CADD FILE NAME _____		

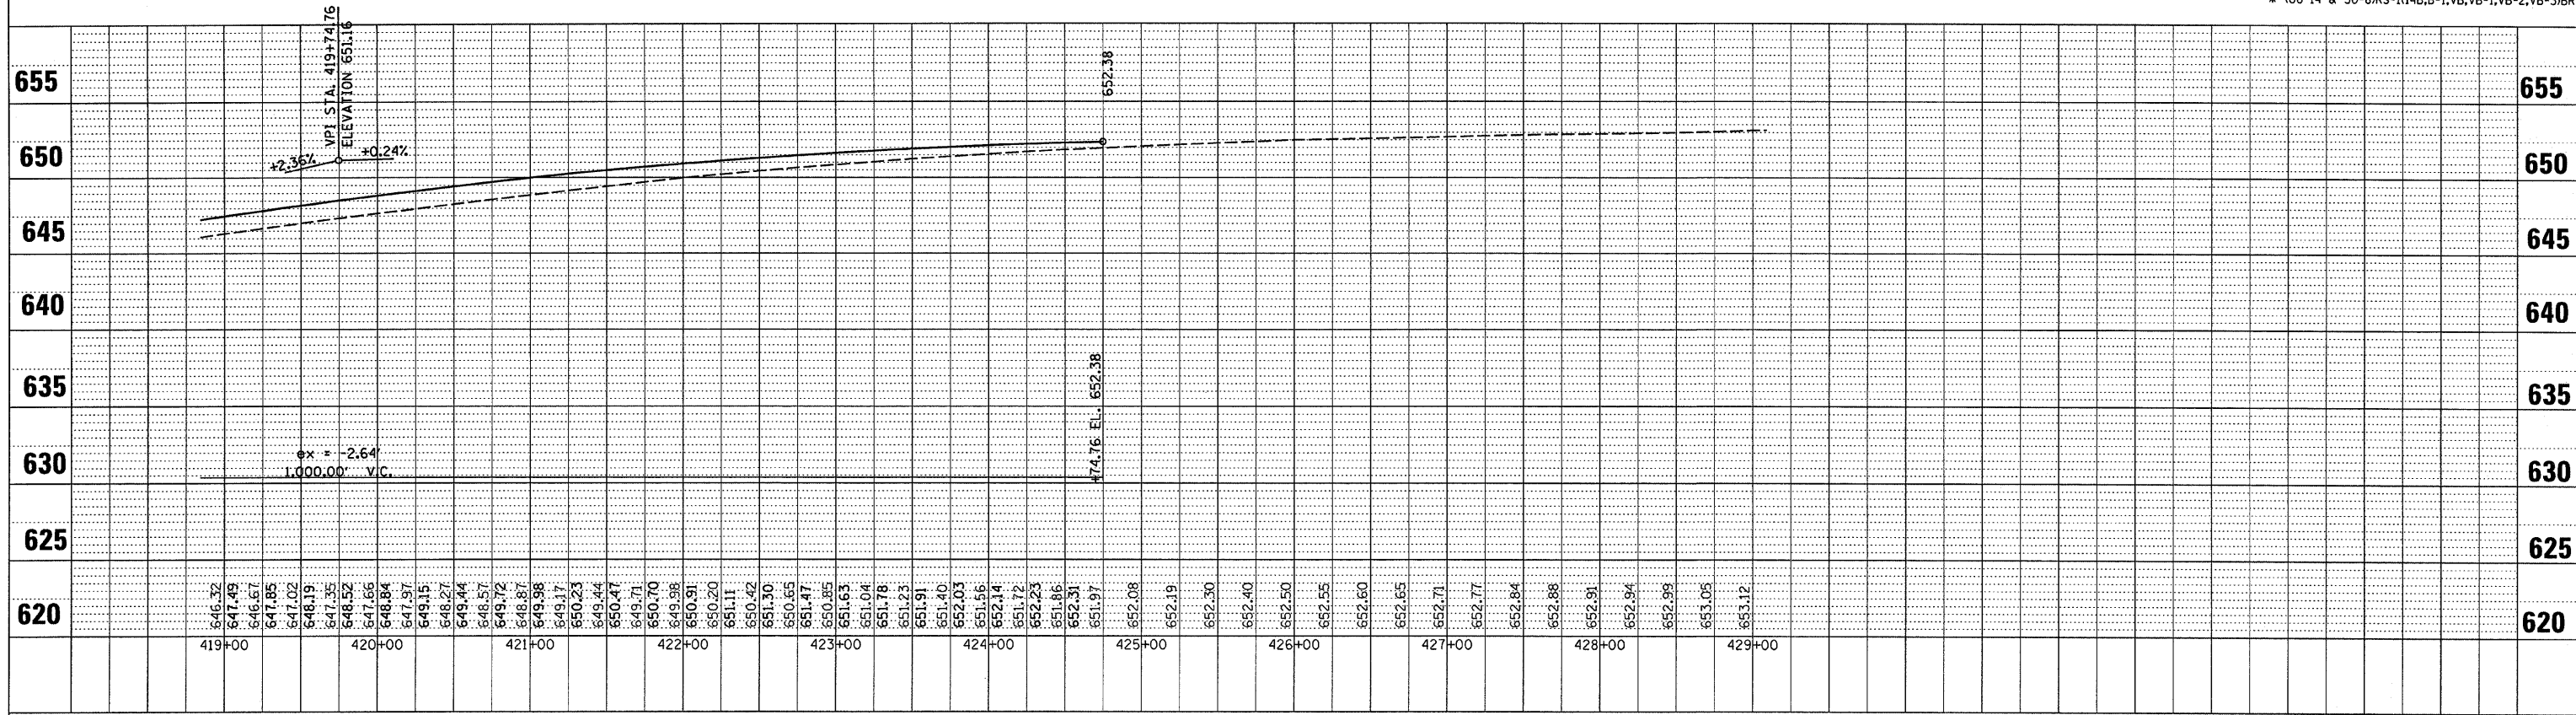

**STA 419 + 00 TO 429 + 00 PROFILE WB**

PROFILE	SURVEYED	DATE
NO.	BY	
PLOTTED _____		
NOTE BOOK _____		
NO. _____		
STRUCTURE NOTATIONS CHFD _____		

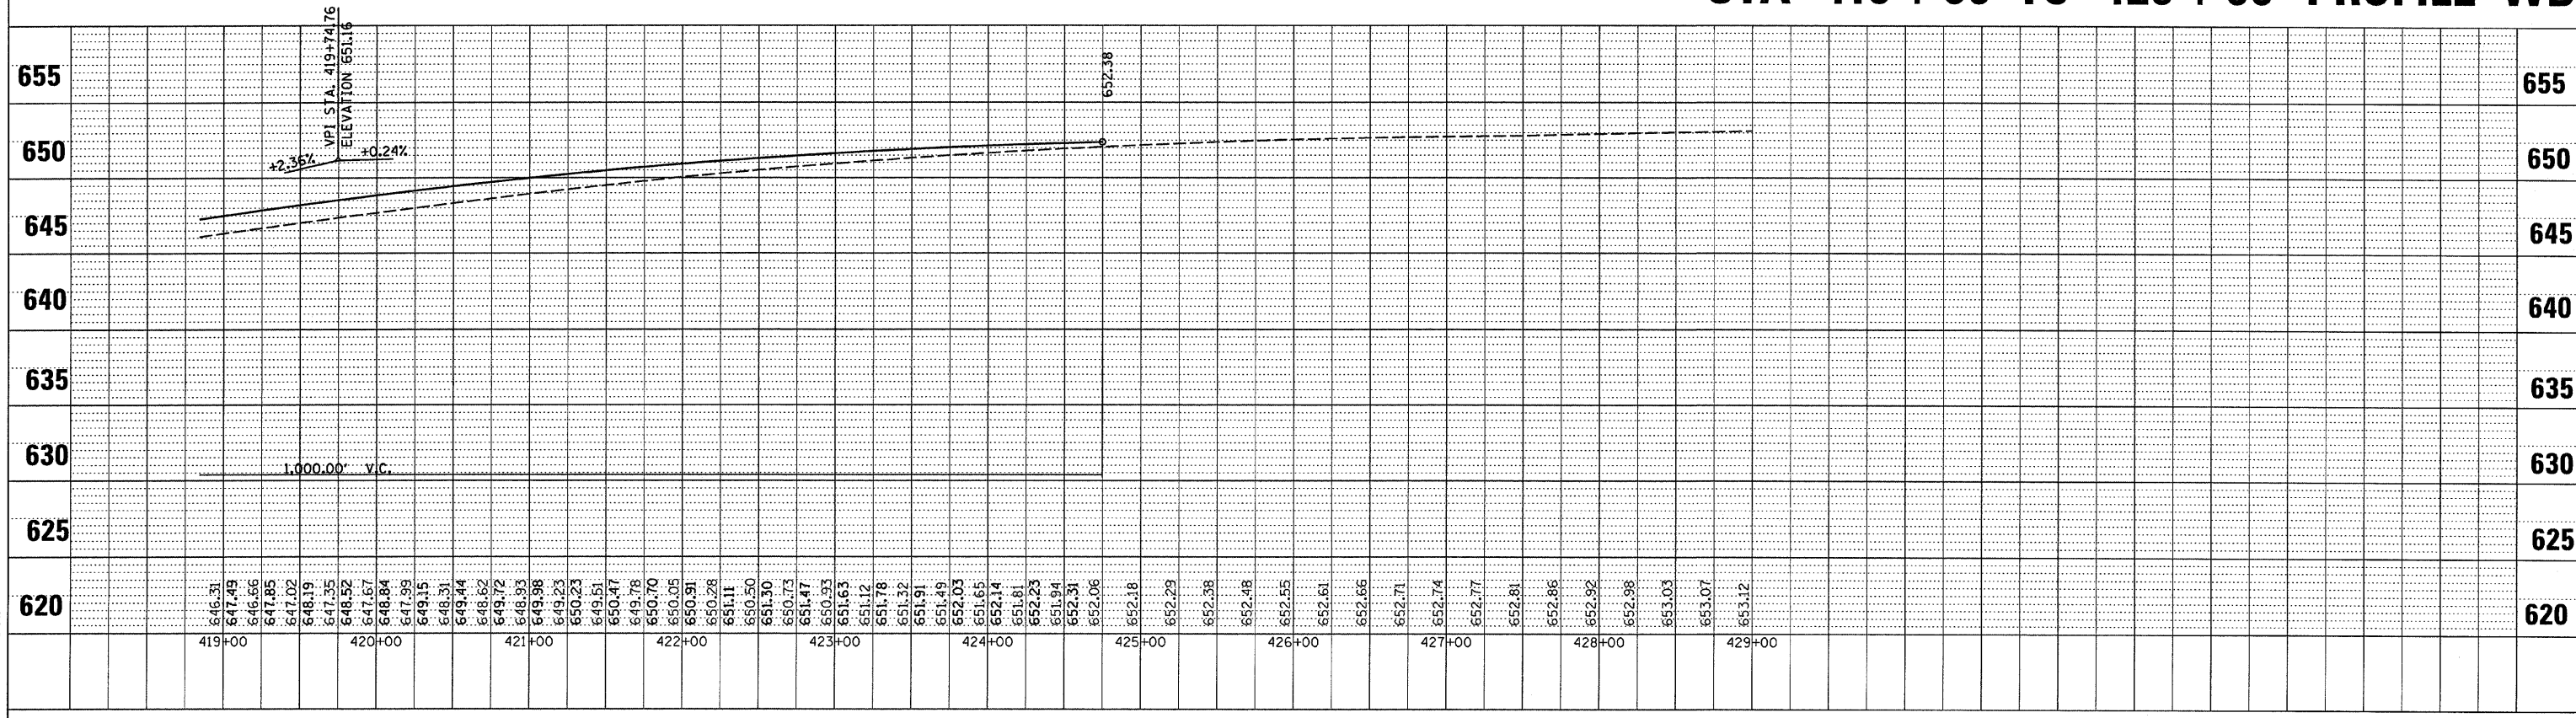

**STA 419 + 00 TO 429 + 00 PROFILE EB**

PLOT DATE = Aug 27 2008 - 8:09:2485 PM  
 FILE NAME = env:\work\roads\venezalco\jms2286\hshstac.dgn  
 PLOT SCALE = 45.9999 / IN.  
 USER NAME = venezalco