


F.A.I. RTE.	SECTION	COUNTY	TOTAL SHEETS	SHEET NO.
80	*	**	219	50

STA. 305±00 TO STA. 320±00
 FED. ROAD DIST. NO. ILLINOIS FED. AID PROJECT

*(06-14 & 50-8)RS-1(14B,B-1,VB,VB-1,VB-2,VB-3)BR

** BUREAU & LASALLE

BETWEEN MEDIAN CROSSOVERS

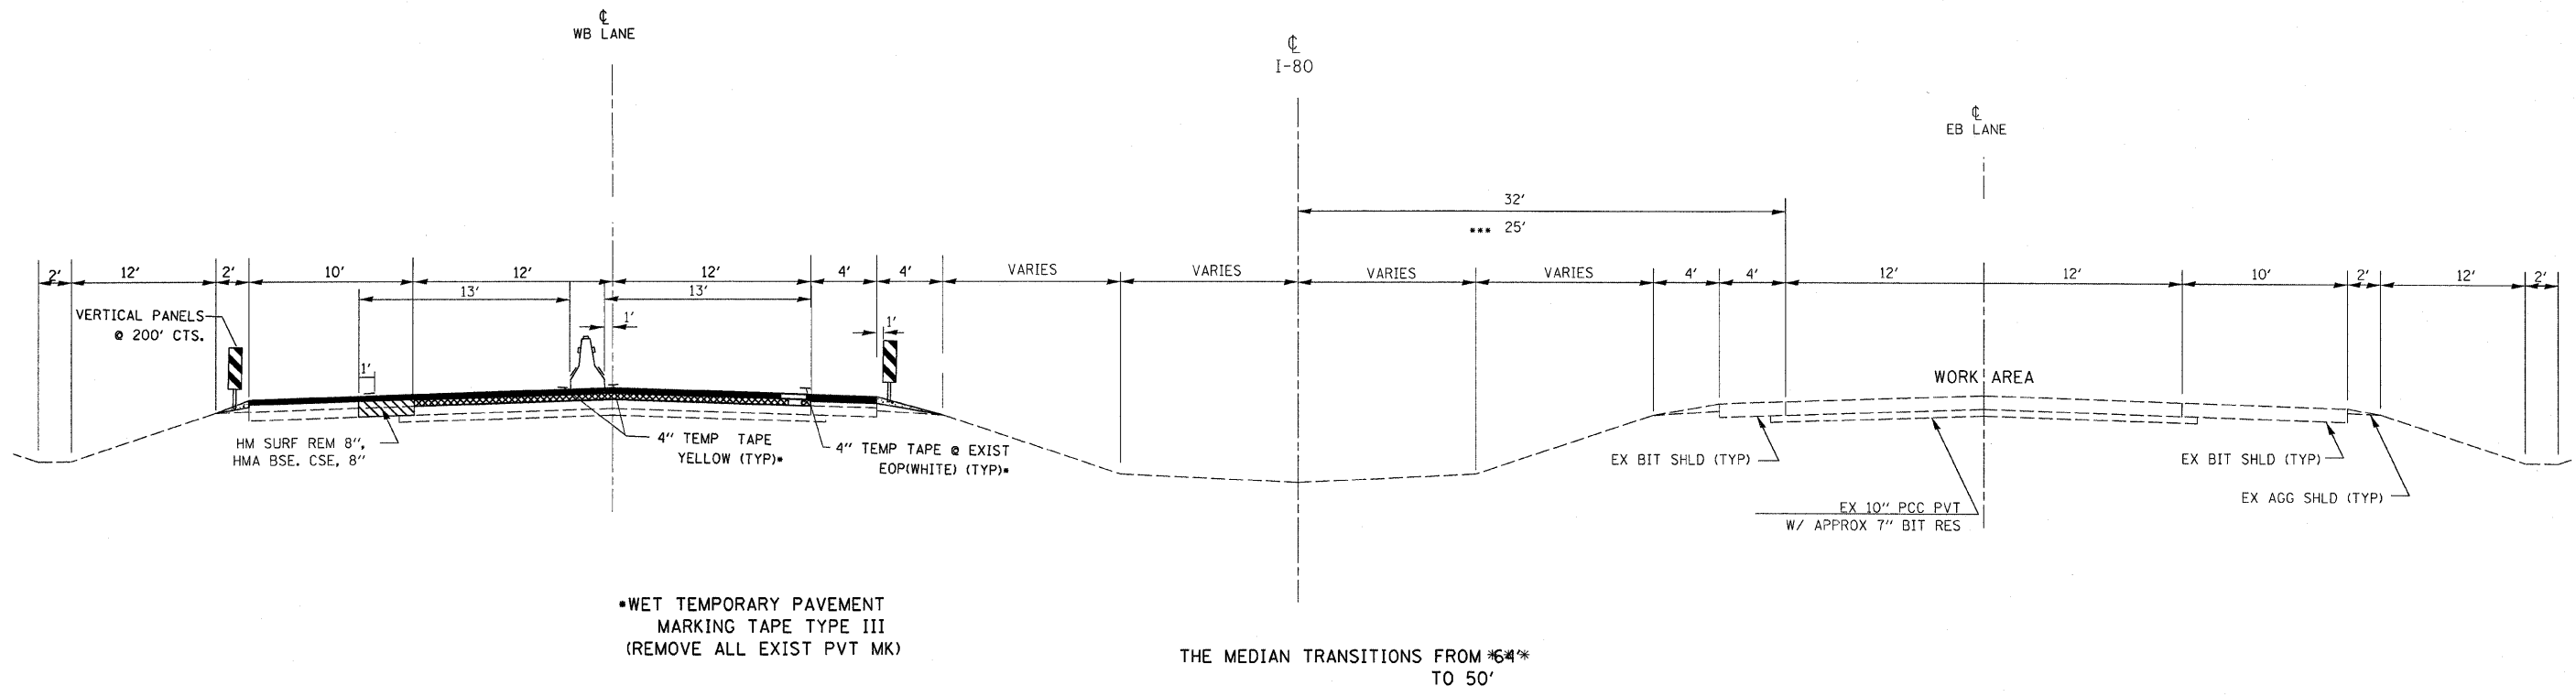

•WET TEMPORARY PAVEMENT MARKING TAPE TYPE III (REMOVE ALL EXIST PVT MK)

NOTES:

1. THE CONTRACTOR HAS THE OPTION OF USING EITHER THE LINE ON THE TEMPORARY CONCRETE BARRIER OR ON THE PAVEMENT.
2. THE COLOR OF THE REFLECTORS AND PAVEMENT/BARRIER MARKING LINE WILL VARY WITH STAGING AND SHALL MATCH THE EXISTING LINE IN THE WORK AREA.
3. THE COST OF THE REFLECTORS AND THE PAVEMENT/BARRIER MARKING LINE IS INCLUDED IN THE COST OF THE TEMPORARY CONCRETE BARRIER.

STAGE II MAINLINE AND THROUGH BRIDGES

STAGE II TYP SECTION

PLOT DATE = Aug 27, 2008 8:02:56 PM
 FILE NAME = C:\p01\userzko\dms3261\stg2a.dgn
 PLOT SCALE = 50.0000 / 1" = 100'
 USER NAME = userzko