


F.A.I. RTE.	SECTION	COUNTY	TOTAL SHEETS	SHEET NO.
80	*	**	219	56

STA. 440+00 TO STA. 470+00  
 FED. ROAD DIST. NO. ILLINOIS FED. AID PROJECT  
 \*(06-14 & 50-8)RS-1(14B,B-1,VB,VB-1,VB-2,VB-3)BR

\*\* BUREAU & LASALLE


MATCH LINE STA 440+00

MATCH LINE STA 455+00

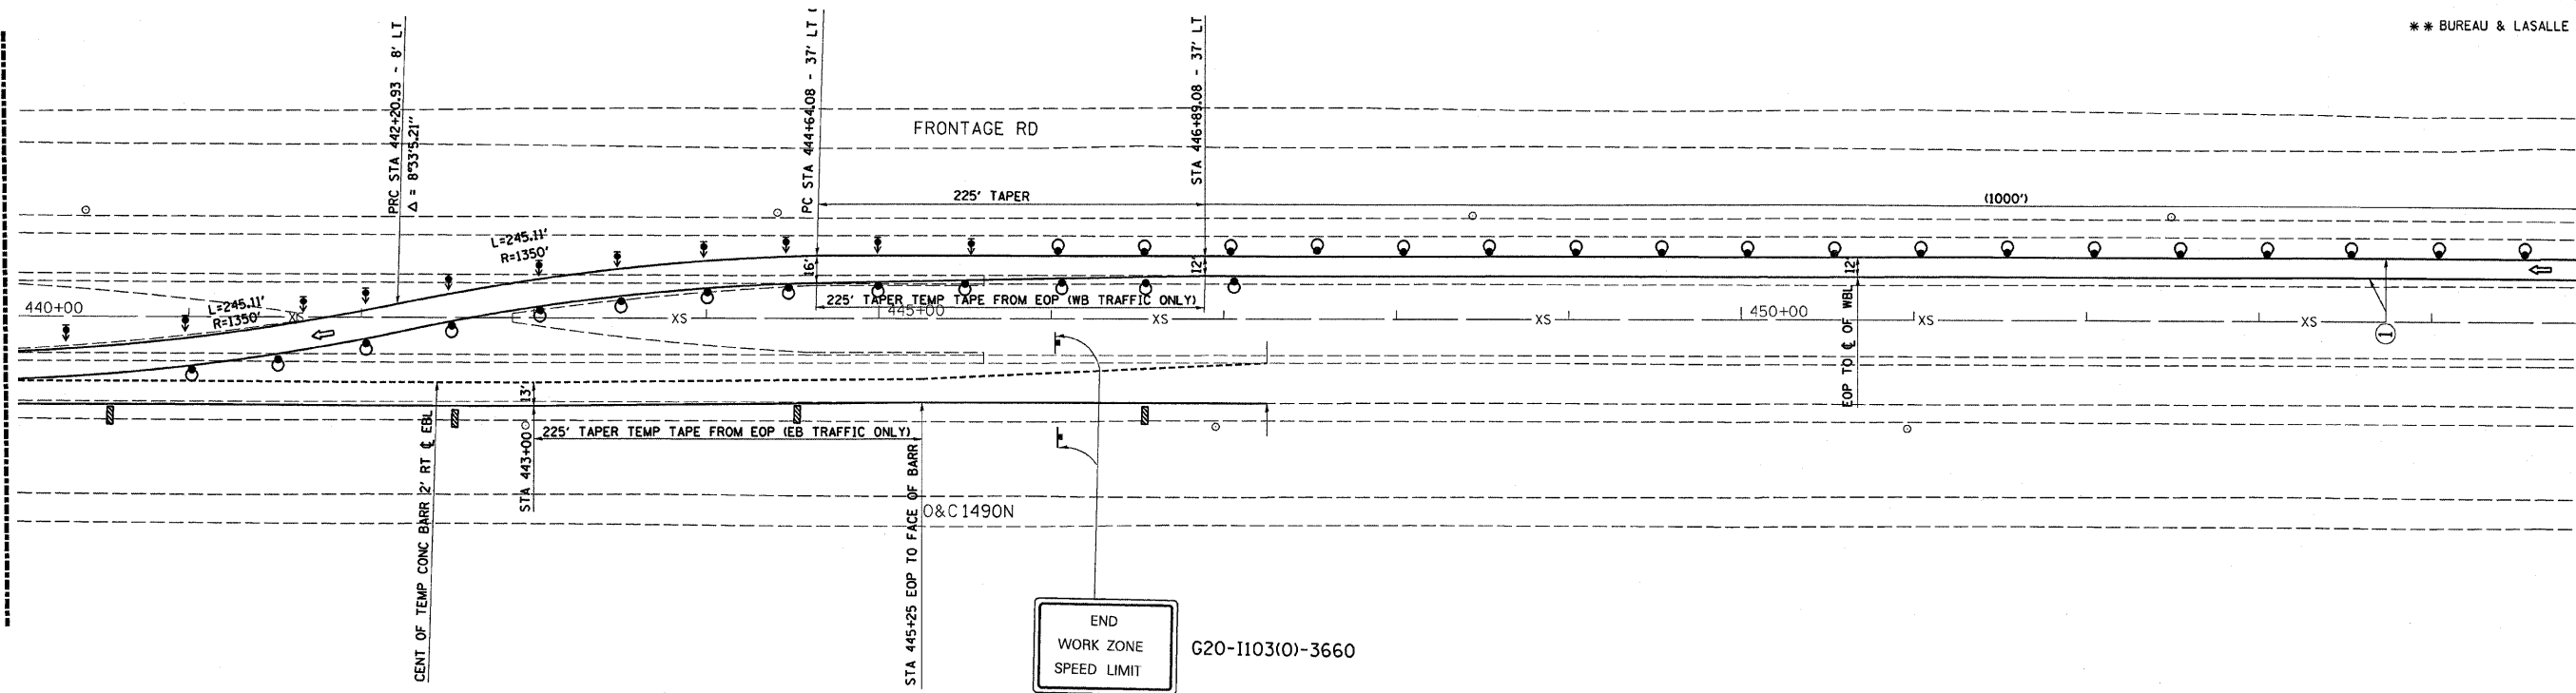

MATCH LINE STA 455+00

MATCH LINE STA 470+00

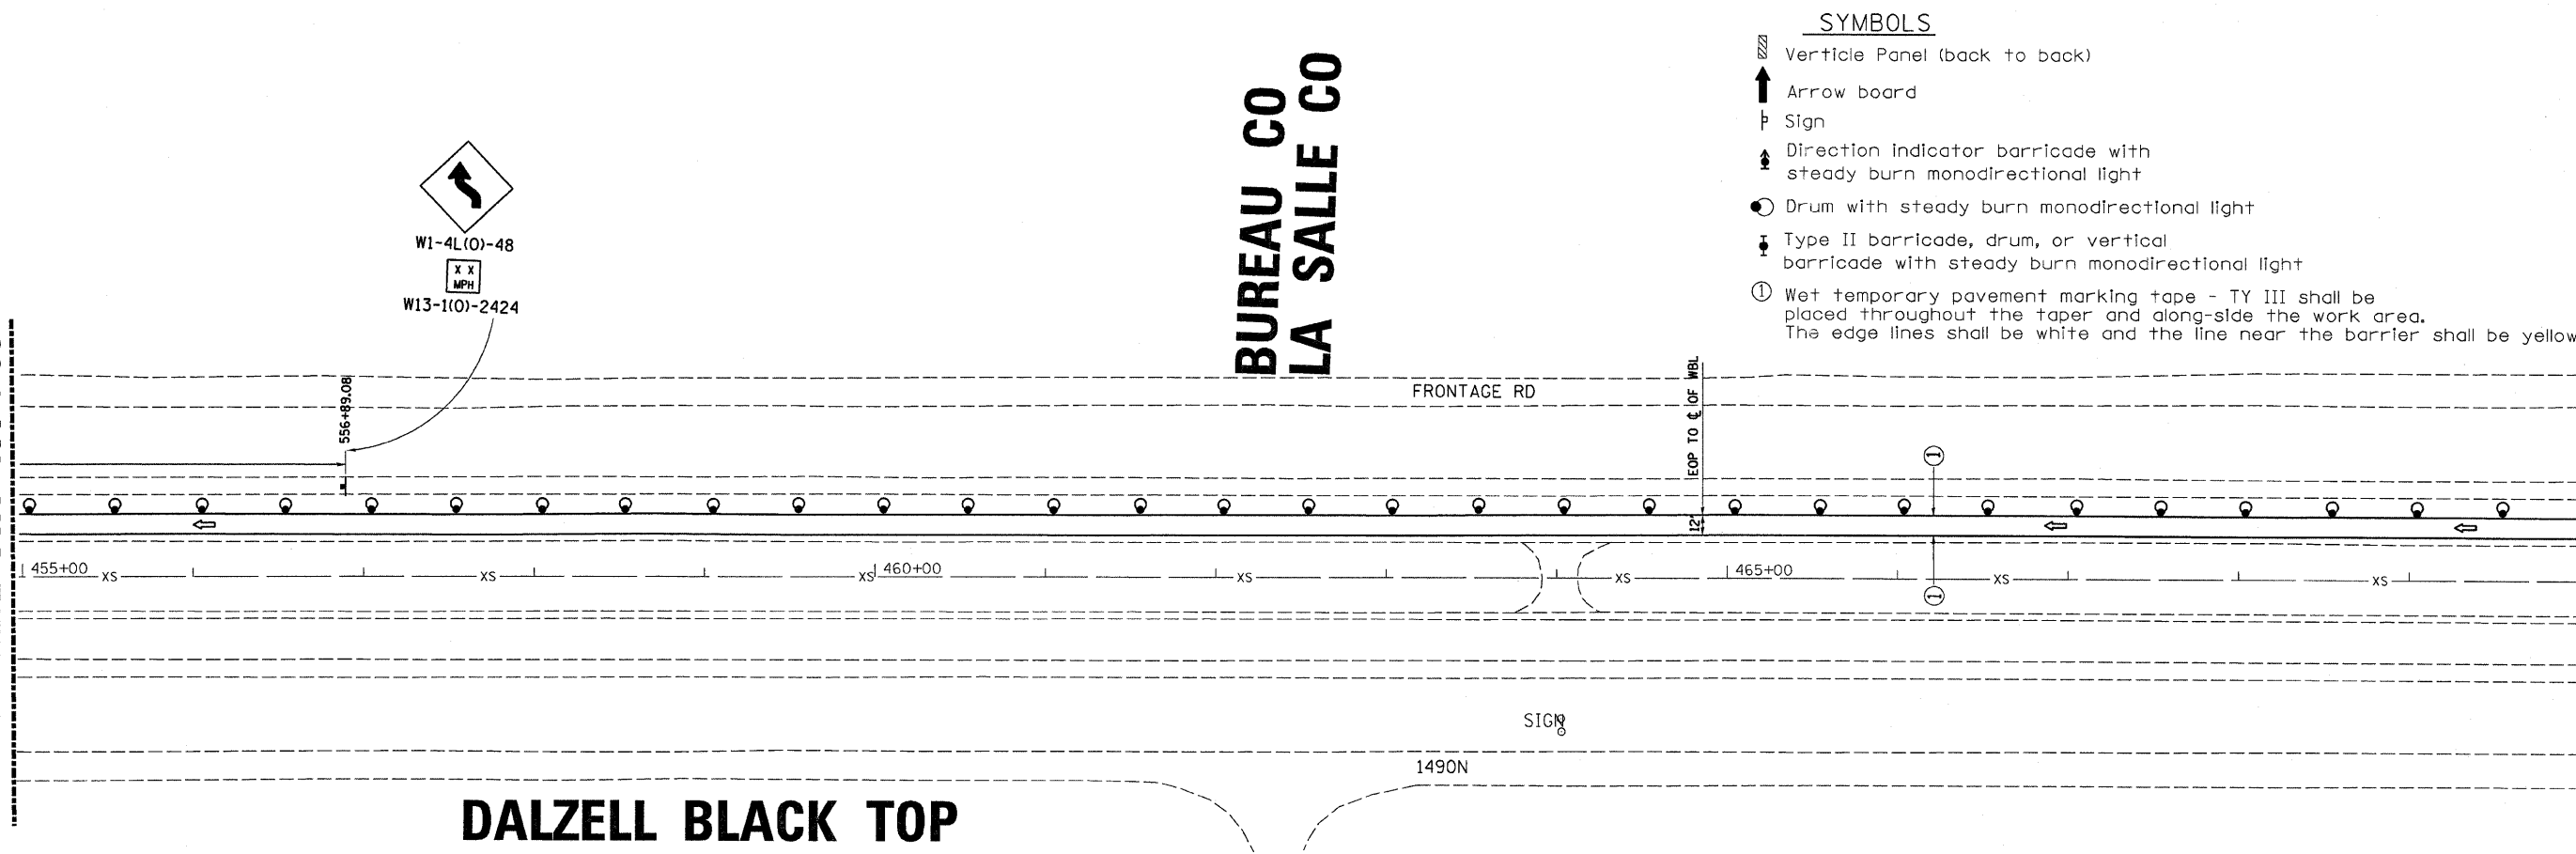

**SYMBOLS**

- Vertical Panel (back to back)
- Arrow board
- Sign
- Direction indicator barricade with steady burn monodirectional light
- Drum with steady burn monodirectional light
- Type II barricade, drum, or vertical barricade with steady burn monodirectional light
- Wet temporary pavement marking tape - TY III shall be placed throughout the taper and along-side the work area. The edge lines shall be white and the line near the barrier shall be yellow.

PLOT DATE : Aug 27, 2008 - 01:13:24 PM  
 FILE NAME : c:\pwworkspace\user\hko\dms32861\vehwest.dgn  
 PLOT SCALE : 50.0000' / 1" IN.  
 USER NAME : wenzelko