


F.A.I. RTE.	SECTION	COUNTY	TOTAL SHEETS	SHEET NO.
80	*	**	219	58

STA. 485+00 TO STA. 500+00  
 FED. ROAD DIST. NO. ILLINOIS FED. AID PROJECT  
 \*(06-14 & 50-8)RS-1(14B,B-1,VB,VB-1,VB-2,VB-3)BR  
 \*\* BUREAU & LASALLE

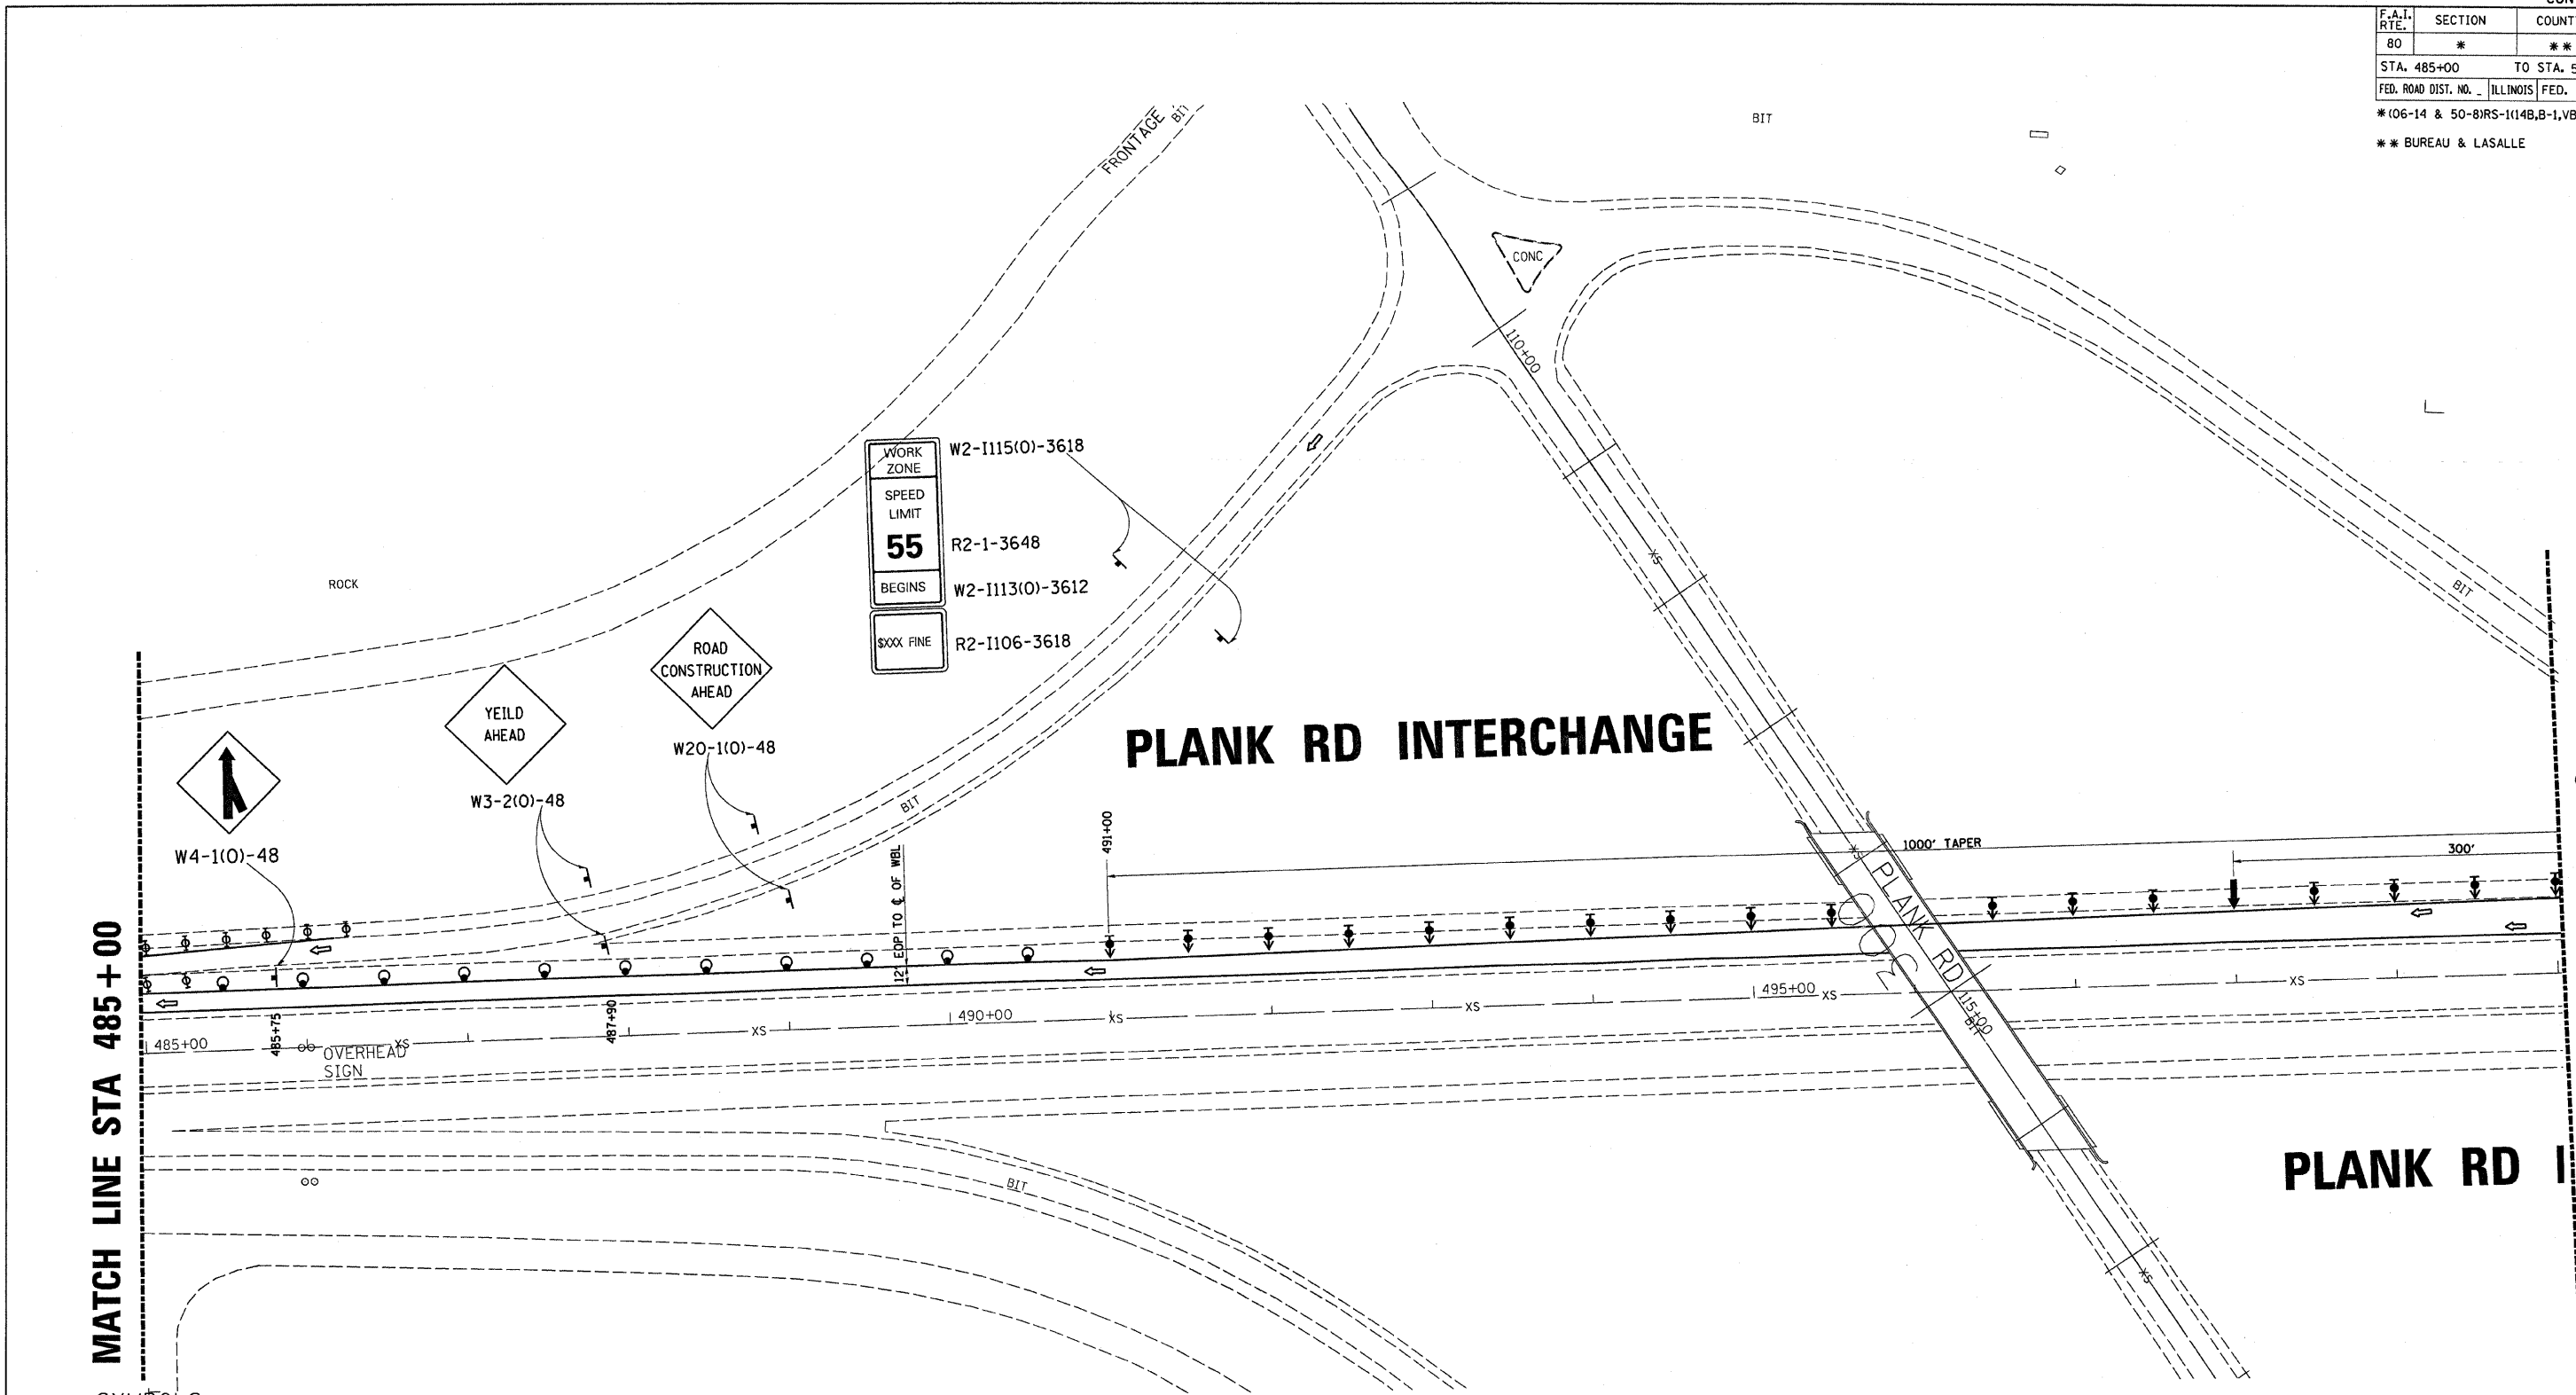

MATCH LINE STA 485+00

MATCH LINE STA 500+00

### PLANK RD INTERCHANGE

PLANK RD I

**SYMBOLS**

- ▨ Vertical Panel (back to back)
- ↑ Arrow board
- ⊥ Sign
- Drum with steady burn monodirectional light
- ⬇ Direction indicator barricade with steady burn monodirectional light
- ⬇ Type II barricade, drum, or vertical barricade with steady burn monodirectional light
- ① Wet temporary pavement marking tape - TY III shall be placed throughout the taper and along-side the work area. The edge lines shall be white and the line near the barrier shall be yellow.

PLOT DATE = Aug 27 2008 09:34:41 PM  
 FILE NAME = c:\work\plankrd\wenzelko\jms2861\whetec.dgn  
 PLOT SCALE = 50.00000 / IN.  
 USER NAME = wenzelko