


F.A.I. RTE.	SECTION	COUNTY	TOTAL SHEETS	SHEET NO.
80	*	**	219	59

STA. 500+00 TO STA. 515+00
 FED. ROAD DIST. NO. ILLINOIS FED. AID PROJECT

*(06-14 & 50-8)RS-1(1)4B,B-1,VB,VB-1,VB-2,VB-3)BR

** BUREAU & LASALLE

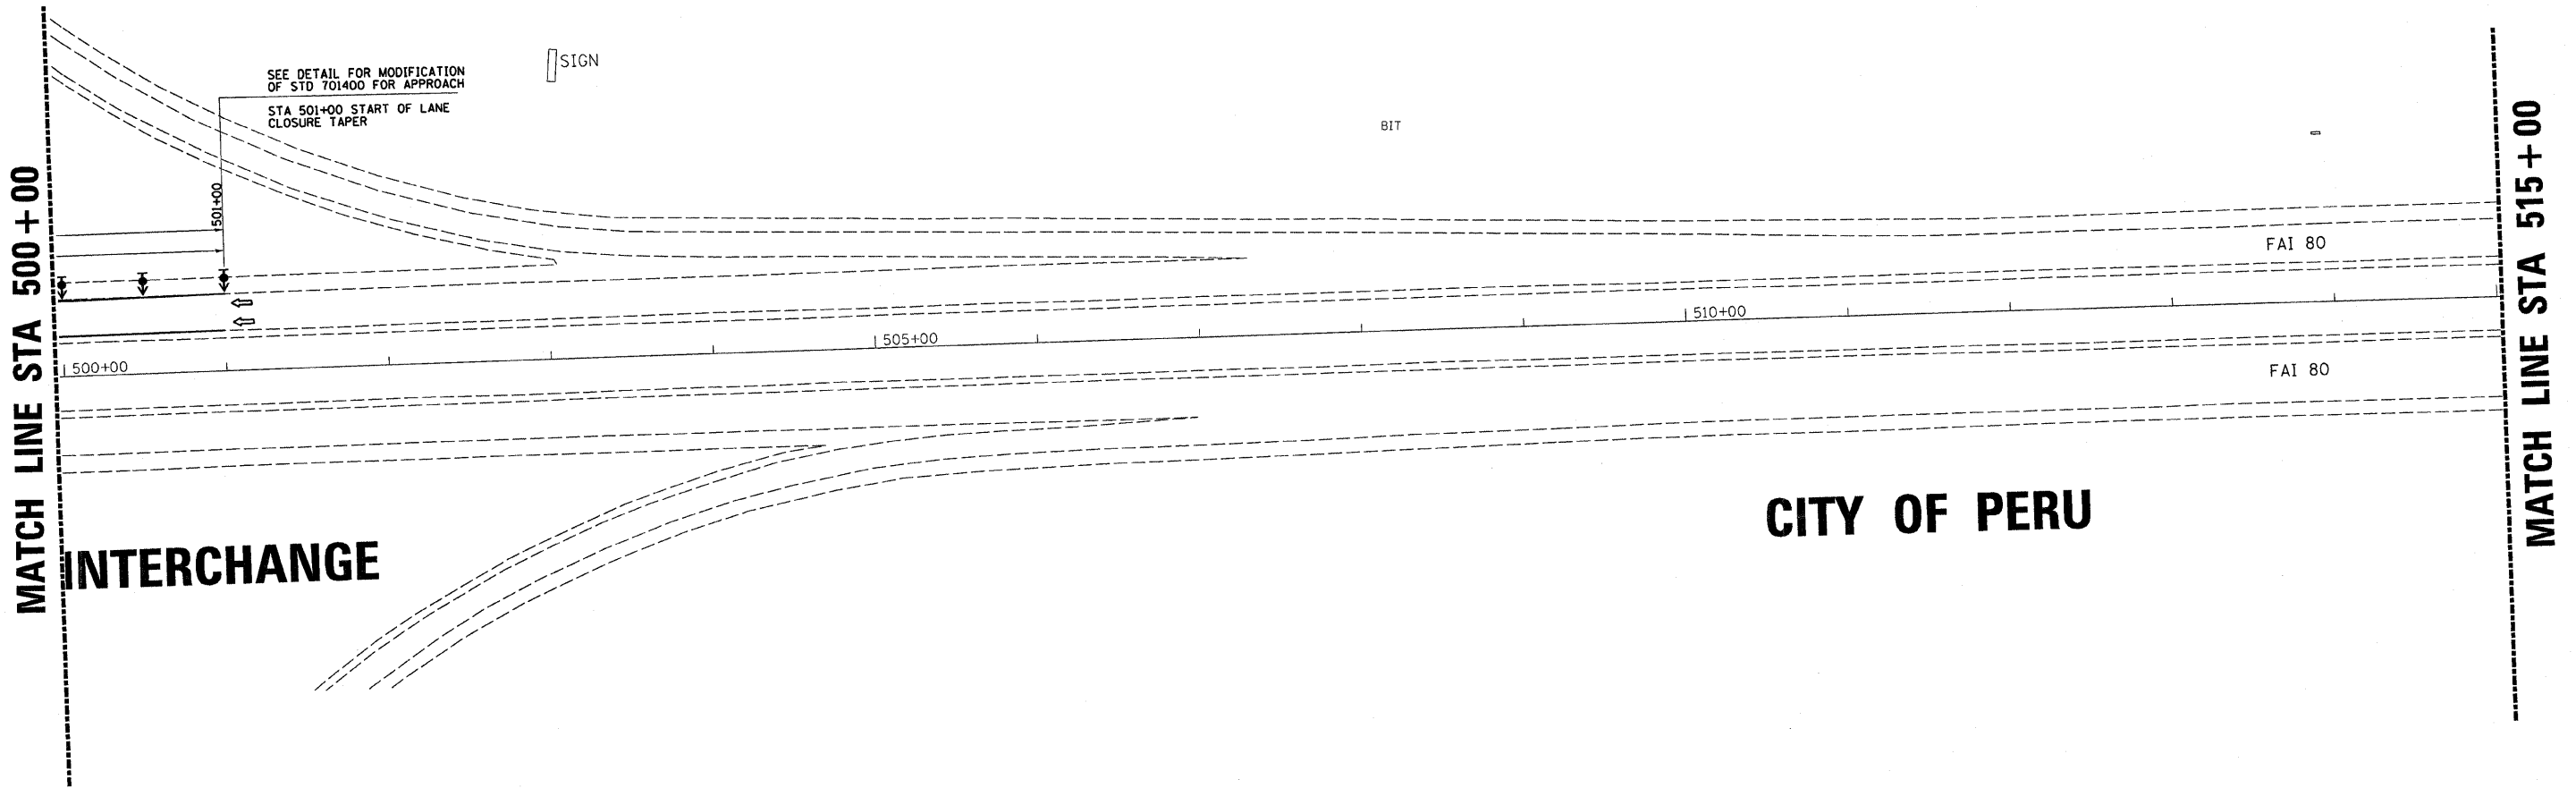

SYMBOLS

- Vertical Panel (back to back)
- Arrow board
- Sign
- Drum with steady burn monodirectional light
- Direction indicator barricade with steady burn monodirectional light
- Type II barricade, drum, or vertical barricade with steady burn monodirectional light
- Wet temporary pavement marking tape - TY III shall be placed throughout the taper and along-side the work area. The edge lines shall be white and the line near the barrier shall be yellow.

PLOT DATE = Aug 27, 2008 - 04:13:49 PM
 FILE NAME = c:\pwworkspace\userzko\dms2861\ehststdgn
 PLOT SCALE = 50.00000 / IN.
 USER NAME = userzko