
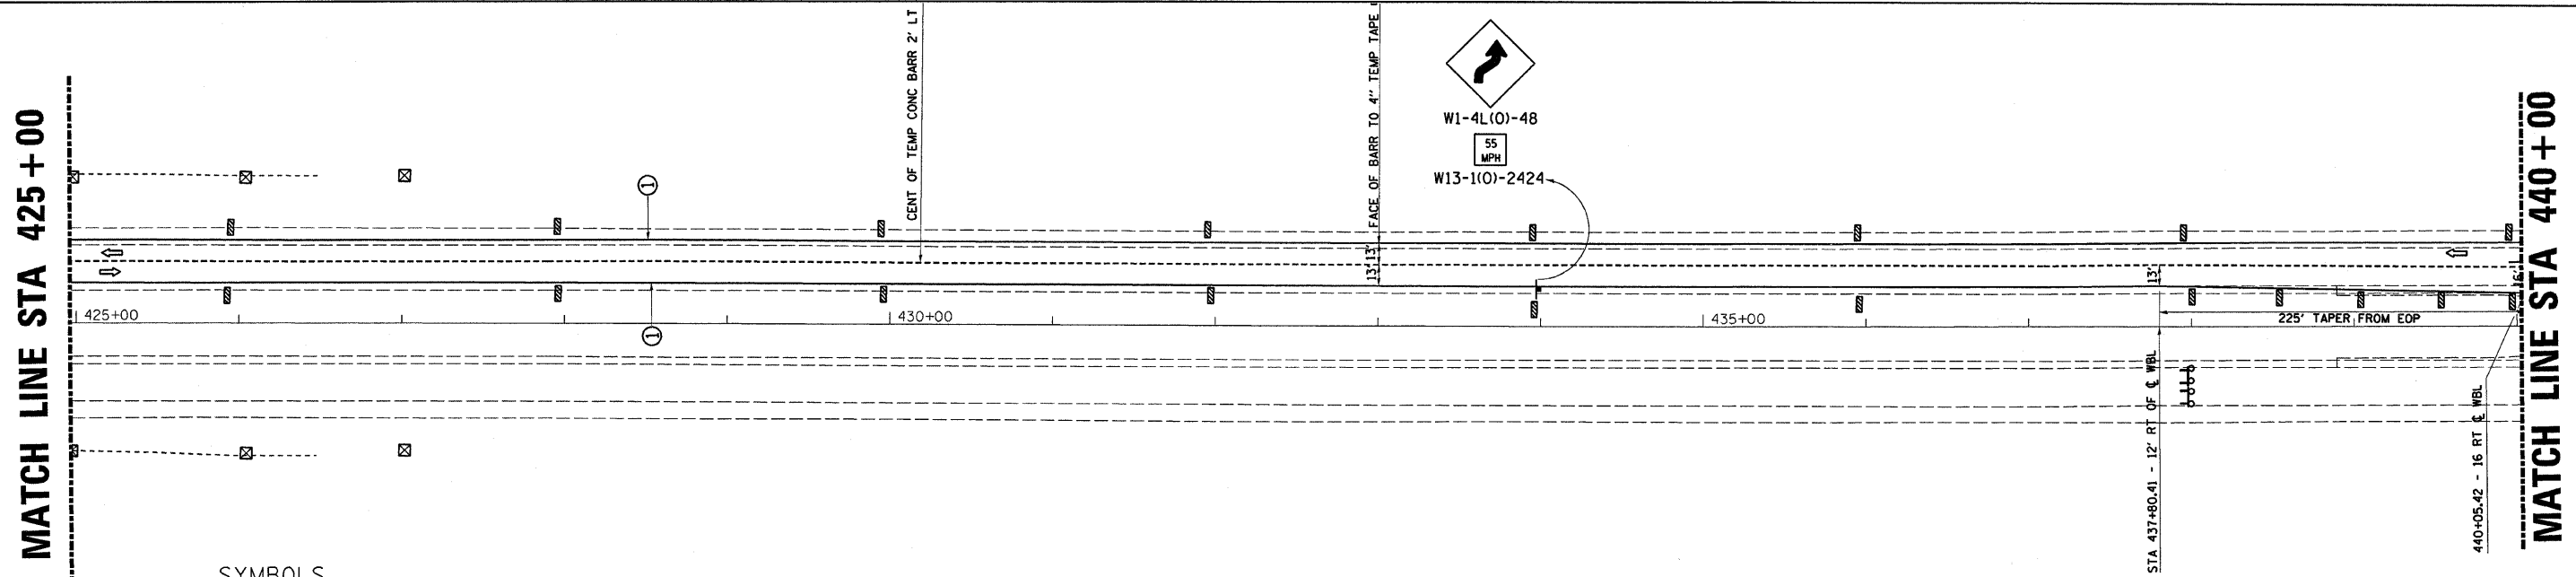


F.A.I. RTE.	SECTION	COUNTY	TOTAL SHEETS	SHEET NO.
80	*	**	219	64
STA. 410+00 TO STA. 440+00				
FED. ROAD DIST. NO. ILLINOIS FED. AID PROJECT				
* (06-14 & 50-8)RS-1(14B,B-1,VB,VB-1,VB-2,VB-3)BR				
** BUREAU & LASALLE				

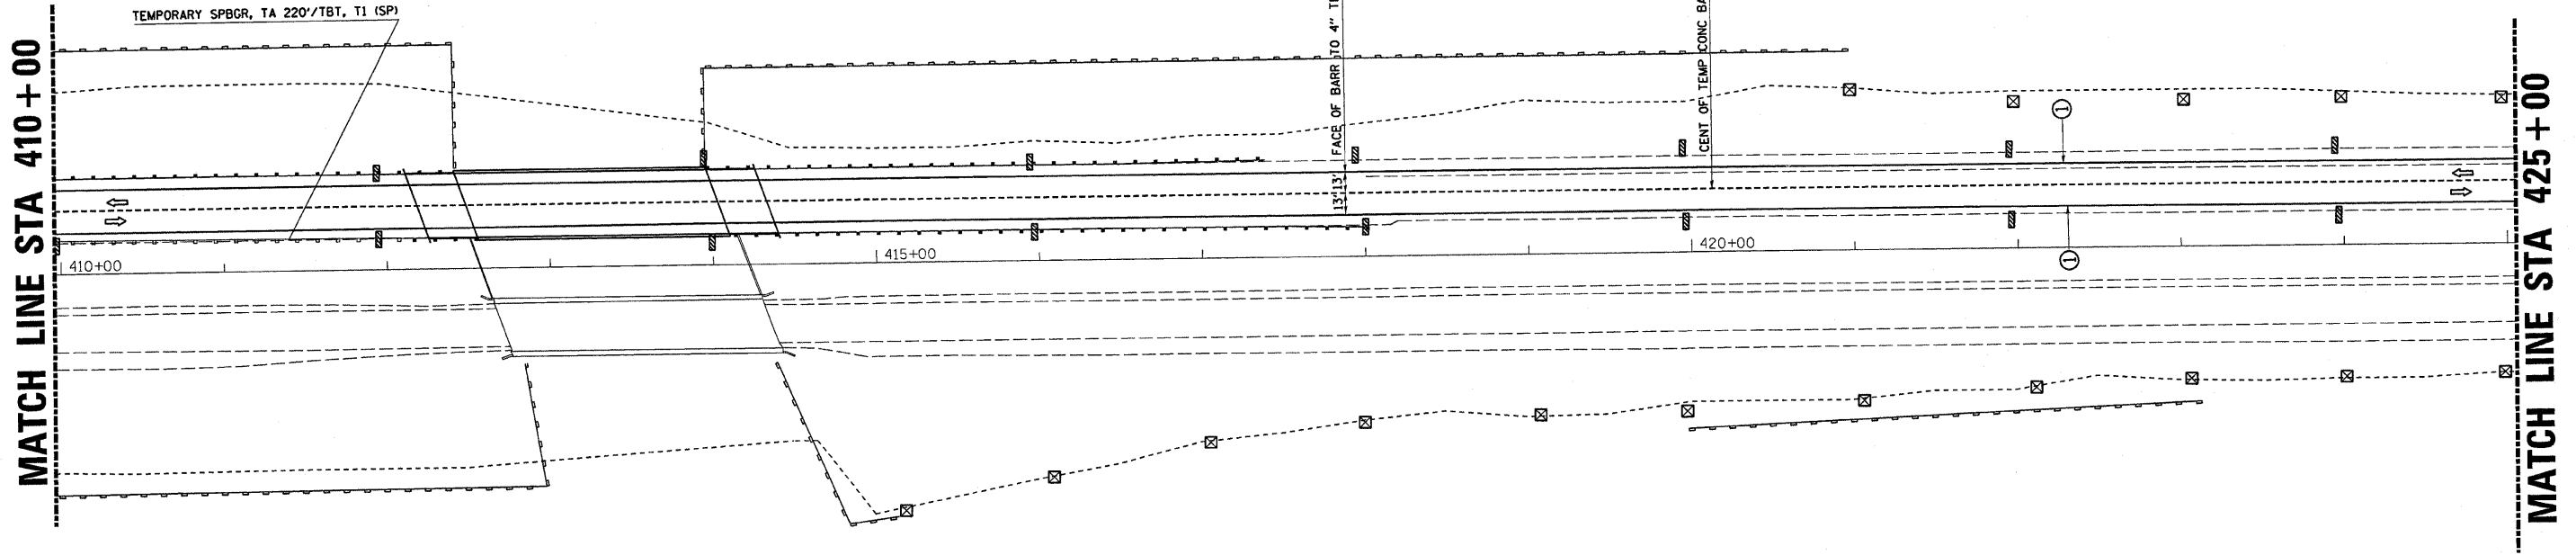

- SYMBOLS**
- Vertical Panel (back to back)
 - Arrow board
 - Sign
 - Direction indicator barricade with steady burn monodirectional light
 - Drum with steady burn monodirectional light
 - Type II barricade, drum, or vertical barricade with steady burn monodirectional light
 - Wet temporary pavement marking tape - TY III shall be placed throughout the taper and along-side the work area. The edge lines shall be white and the line near the barrier shall be yellow.

PLOT DATE = Aug 29, 2008 - 10:33:41 AM
 FILE NAME = c:\paw\work\paw\dcs\brabogoc\dm32861\sheet5.dgn
 PLOT SCALE = 50.0000' / 1" IN.
 USER NAME = brabogoc