

F.A.P. RTE.	SECTION	COUNTY	TOTAL SHEETS	SHEET NO.
80	*	BUR & LAS	219	69
STA. _____		TO STA. _____		
FED. ROAD DIST. NO. _____		ILLINOIS FED. AID PROJECT		


ALL SIGNS SHALL BE FURNISHED, ERECTED, AND MAINTAINED BY THE CONTRACTOR AND SHALL BECOME THE PROPERTY OF THE CONTRACTOR AT THE COMPLETION OF THE PROJECT.

THE TWO EXTRA MESSAGE BOARDS ON I-80 AS OUTLINED IN THE SPECIAL PROVISIONS SHALL DISPLAY THE FOLLOWING MESSAGE:

I-80 CONSTRUCTION AHEAD  
EXPECT DELAYS  
ALT ROUTE AVAILABLE

SEE NEXT PAGE FOR CLARITY

\* (06-14 & 50-8)RS-1 (14B,B-1,VB,VB-1,VB-2,VB-3)BR

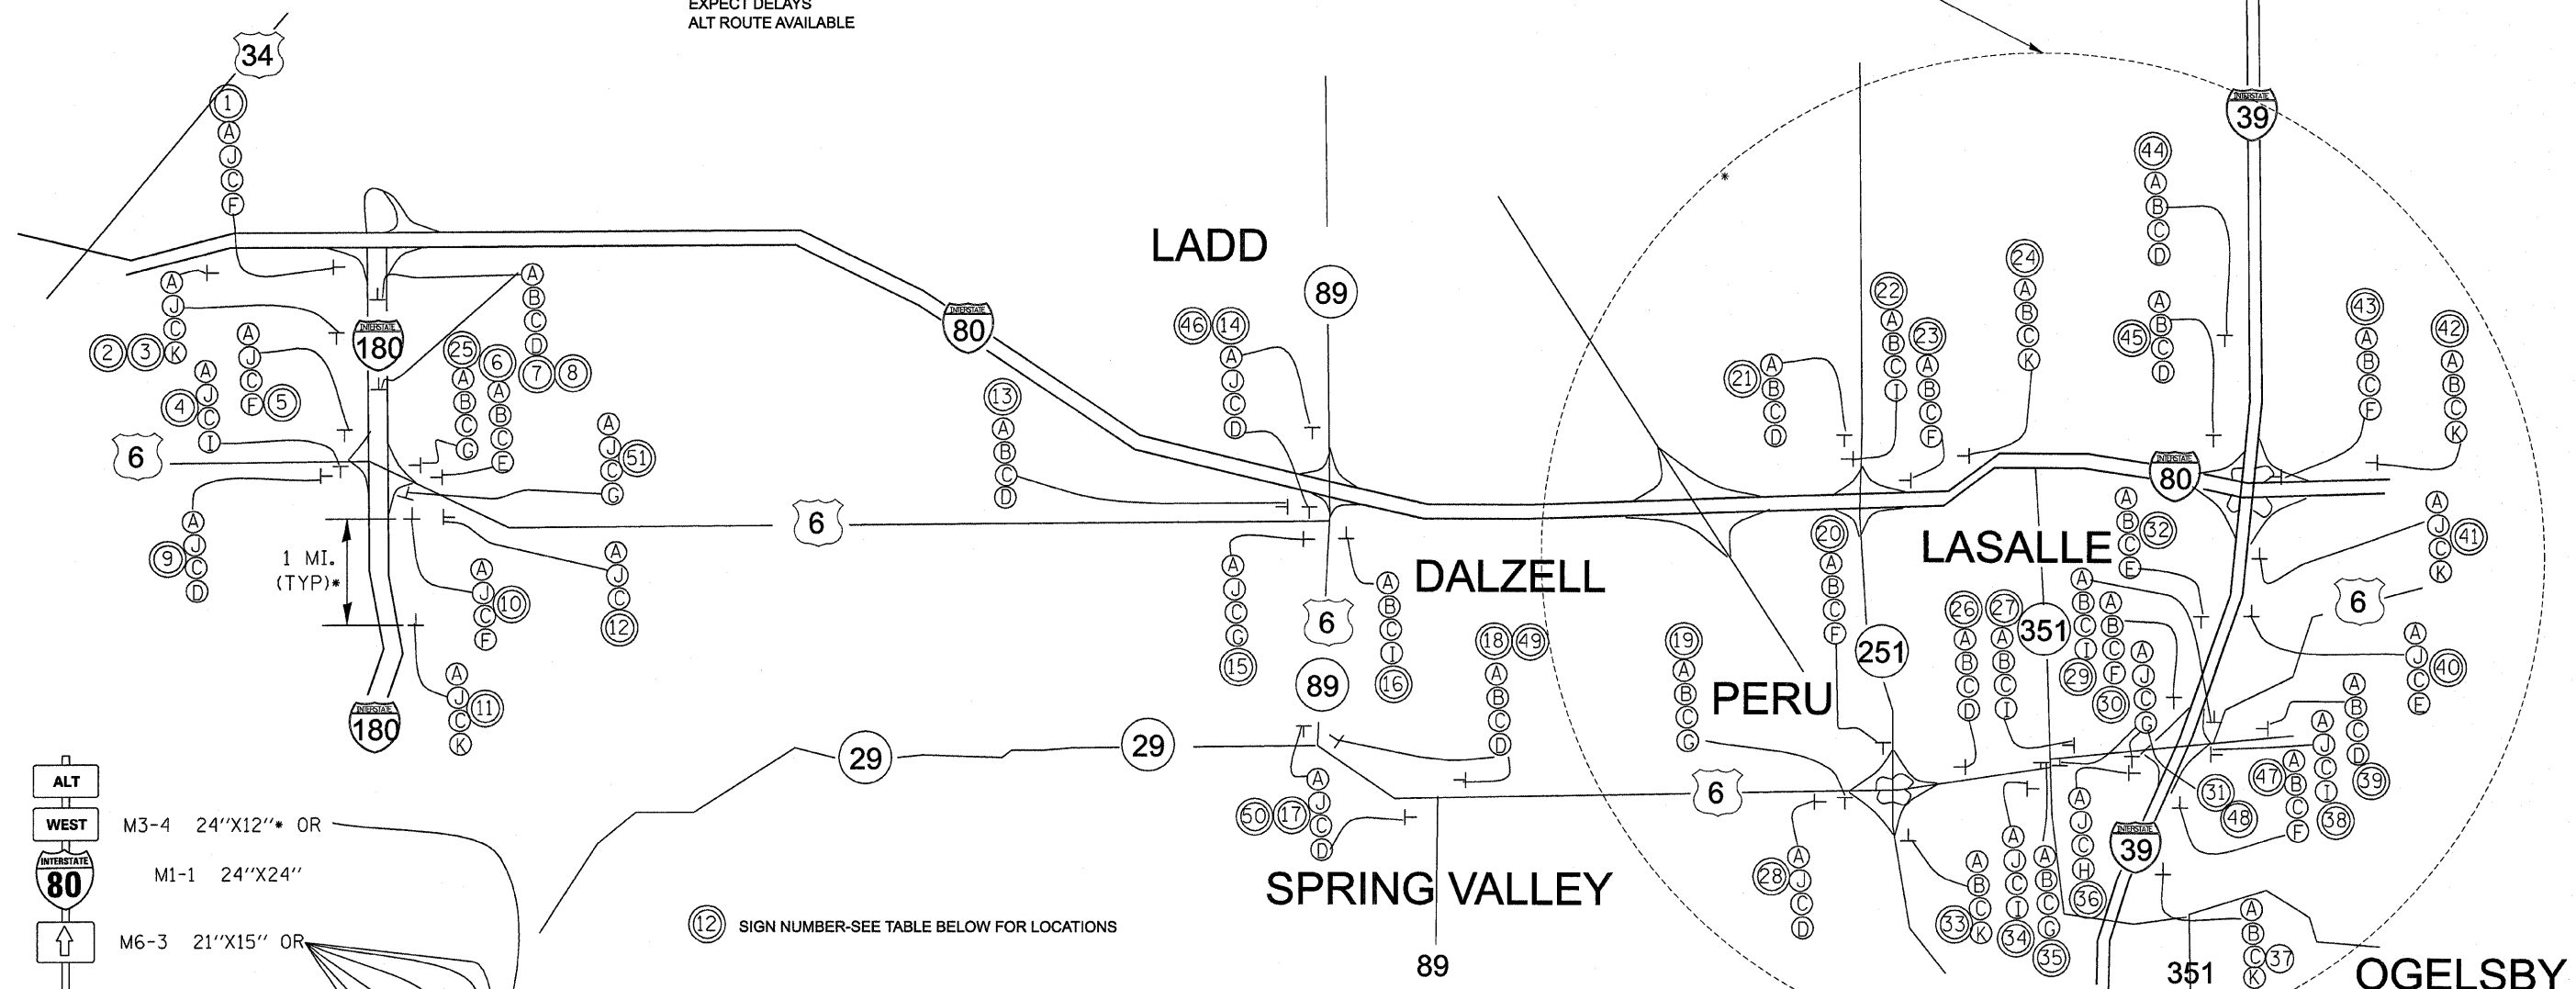

- SIGN
- A ALT
  - B WEST
  - C M3-4 24"X12" OR
  - D M1-1 24"X24"
  - E M6-3 21"X15" OR
  - F M5-1(R) 21"X15"
  - G M6-1 21"X15"
  - H M6-1 21"X15"
  - I M5-1(L) 21"X15"
  - J M6-1 21"X15"
  - K M5-2 21"X15"
  - L M3-4 24"X12" OR

\*SIGNS A, D, E, F, G, H, I, K  
FLORESCENT ORANGE  
W/BLACK SYMBOLS

\*SIGNS B AND J BLUE  
WITH WHITE LETTERS

12 SIGN NUMBER-SEE TABLE BELOW FOR LOCATIONS

SIGN NUMBER	LOCATION OF SIGN	SIGNS TO BE USED	SIGN NUMBER	LOCATION OF SIGN	SIGNS TO BE USED
1	I-80(EB) AT START OF RAMP	A, J, C, F	26	US 6(WB) 100' BEFORE RAMPS	A, B, C, D
2	I-80 (EB) 1 MILE PRIOR TO SIGN 1	A, J, C, K	27	US 6(WB) AT I/ 351 INTERSECTION	A, B, C, I
3	I-180(SB) 1 MILE PRIOR TO SIGN 5	A, J, C, K	28	US 6(EB) 100' BEFORE RAMPS	A, J, C, D
4	AT TOP OF RAMP FOR I-180(SB) TRAFFIC HEADING EAST ONTO US 6	A, J, C, I	29	AT TOP OF RAMP FOR I-39(NB) TRAFFIC HEADING WEST ONTO US 6	A, B, C, I
5	I-180 (SB) AT START OF RAMP	A, J, C, F	30	I-39(SB) AT START OF RAMP	A, B, C, F
6	US 6(WB) 100' PRIOR TO RAMP	A, B, C, E	31	IL 351/US 6 (NB) AT US 6 SOUTH INTERSECTION	A, J, C, G
7	I-180(NB) 1 MILE PRIOR TO SIGN 8, ON PASSING LANE SIDE	A, B, C, D	32	I-39(SB) 1 MILE PRIOR TO SIGN 30	A, B, C, E
8	I-180(NB) 0.5 MILE PRIOR INTERCHANGE, ON PASSING LANE SIDE	A, B, C, D	33	IL 251(NB) AT START OF RAMP FOR US 6 WB	A, B, C, K
9	US 6(EB) 100' PRIOR TO RAMP	A, J, C, D	34	US 6(EB) AT US 6/IL 351 SOUTH INTERSECTION	A, J, C, I
10	I-180(NB) AT START OF RAMP	A, J, C, F	35	US 6(EB) AT US 6/IL 351 SOUTH INTERSECTION	A, B, C, G
11	I-180 (NB) 1 MILE PRIOR TO SIGN 10	A, J, C, K	36	US 6(EB) 100' PRIOR TO RAMPS	A, B, C, H
12	US 6(EB) , 500' EAST OF I-180	A, J, C, D	37	I-39(NB) 1 MILE PRIOR TO SIGN 47	A, B, C, K
13	US 6(WB), 500' WEST OF IL 89	A, B, C, D	38	US 6(EB) AT RAMP	A, J, C, I
14	IL 89 (SB) 100' BEFORE RAMPS	A, J, C, D	39	US 6(WB) 100' PRIOR TO RAMP	A, B, C, D
15	US 6 (EB) AT US 6/IL 89 INTERSECTION	A, J, C, G	40	I-39(NB) 1 MILE PRIOR TO SIGN 41	A, J, C, E
16	US 6/IL 89(NB) AT RADIUS RETURN	A, B, C, I	41	I-39(NB) AT START OF RAMP	A, J, C, F
17	US 6 (EB) 200' PRIOR TO IL 89(SB) INTERSECTION	A, J, C, D	42	I-80(WB) EAST OF NB I-39 RAMP	A, B, C, K
18	US 6 (WB) 200' PRIOR TO IL 89(SB) INTERSECTION	A, B, C, D	43	I-80(EB) AT START OF RAMP TO SB I-39	A, B, C, F
19	AT TOP OF RAMP FOR IL 251(SB) TRAFFIC HEADING WEST	A, B, C, G	44	I-39(SB) ONE MILE PRIOR TO SIGN 45	A, B, C, D
20	IL 251(SB) AT START OF RAMP	A, B, C, F	45	I-39(SB) AT START OF RAMP	A, B, C, D
21	IL 251(SB) BETWEEN MAY ROAD AND RAMP	A, B, C, D	46	IL 89 (SB) AT US 6/IL 89 INTERSECTION	A, J, C, D
22	AT TOP OF RAMP FOR I-80(WB) TRAFFIC HEADING SOUTH ONTO IL 251	A, B, C, I	47	I-39(NB) AT START OF RAMP	A, B, C, F
23	I-80(WB) AT START OF RAMP FOR US 6 WB	A, B, C, F	48	I-39(SB) AT END OF RAMP, ON EXIT RAMP SIGN	A, B, C, G
24	I-80(WB) 1 MILE PRIOR TO SIGN 23	A, B, C, K	49	US 6 (WB) 100' BEFORE IL 29 INTERSECTION	A, B, C, D
25	US 6 (WB) AT I-180 RAMP (NB)	A, B, C, G	50	US 6 (EB) 100' BEFORE IL 29 INTERSECTION	A, J, C, D
			51	I-180 (NB) AT THE END OF EXIT RAMP WITH US 6	A, J, C, G
			52	US 6 (EB) AT I-180 RAMP (NB)	A, B, C, G

PLOT DATE = Aug 27, 2008 - 08:31:33 PM  
 FILE NAME = c:\pwworkspace\user\dms2861\dms2861.dwg  
 PLOT SCALE = 1/8"=1'-0" / IN.  
 USER NAME = wenshiko