

F.A.P. RTE.	SECTION	COUNTY	TOTAL SHEETS	SHEET NO.
80	*	BUR & LAS	219	70
STA. _____		TO STA. _____		
FED. ROAD DIST. NO. _____		ILLINOIS FED. AID PROJECT		

*(06-14 & 50-8)RS-1 (14B,B-1,VB,VB-1,VB-2,VB-3)BR

DALZELL


LASALLE

PERU

SIGN

- Ⓐ ALT M3-4 24"x12" OR
- Ⓑ WEST M3-4 24"x12" OR
- Ⓒ INTERSTATE 80 M1-1 24"x24"
- Ⓓ ↑ M6-3 21"x15" OR
- Ⓔ M5-1(R) 21"x15"
- Ⓕ ↗ M6-1 21"x15"
- Ⓖ → M6-1 21"x15"
- Ⓗ ↙ M5-1(L) 21"x15"
- Ⓙ ← M6-1 21"x15"
- Ⓚ ↘ M5-2 21"x15"
- Ⓛ EAST M3-4 24"x12"

*SIGNS Ⓐ Ⓓ Ⓔ Ⓕ Ⓖ Ⓗ Ⓚ FLORESCENT ORANGE W/BLACK SYMBOLS
 *SIGNS Ⓑ AND Ⓛ BLUE WITH WHITE LETTERS

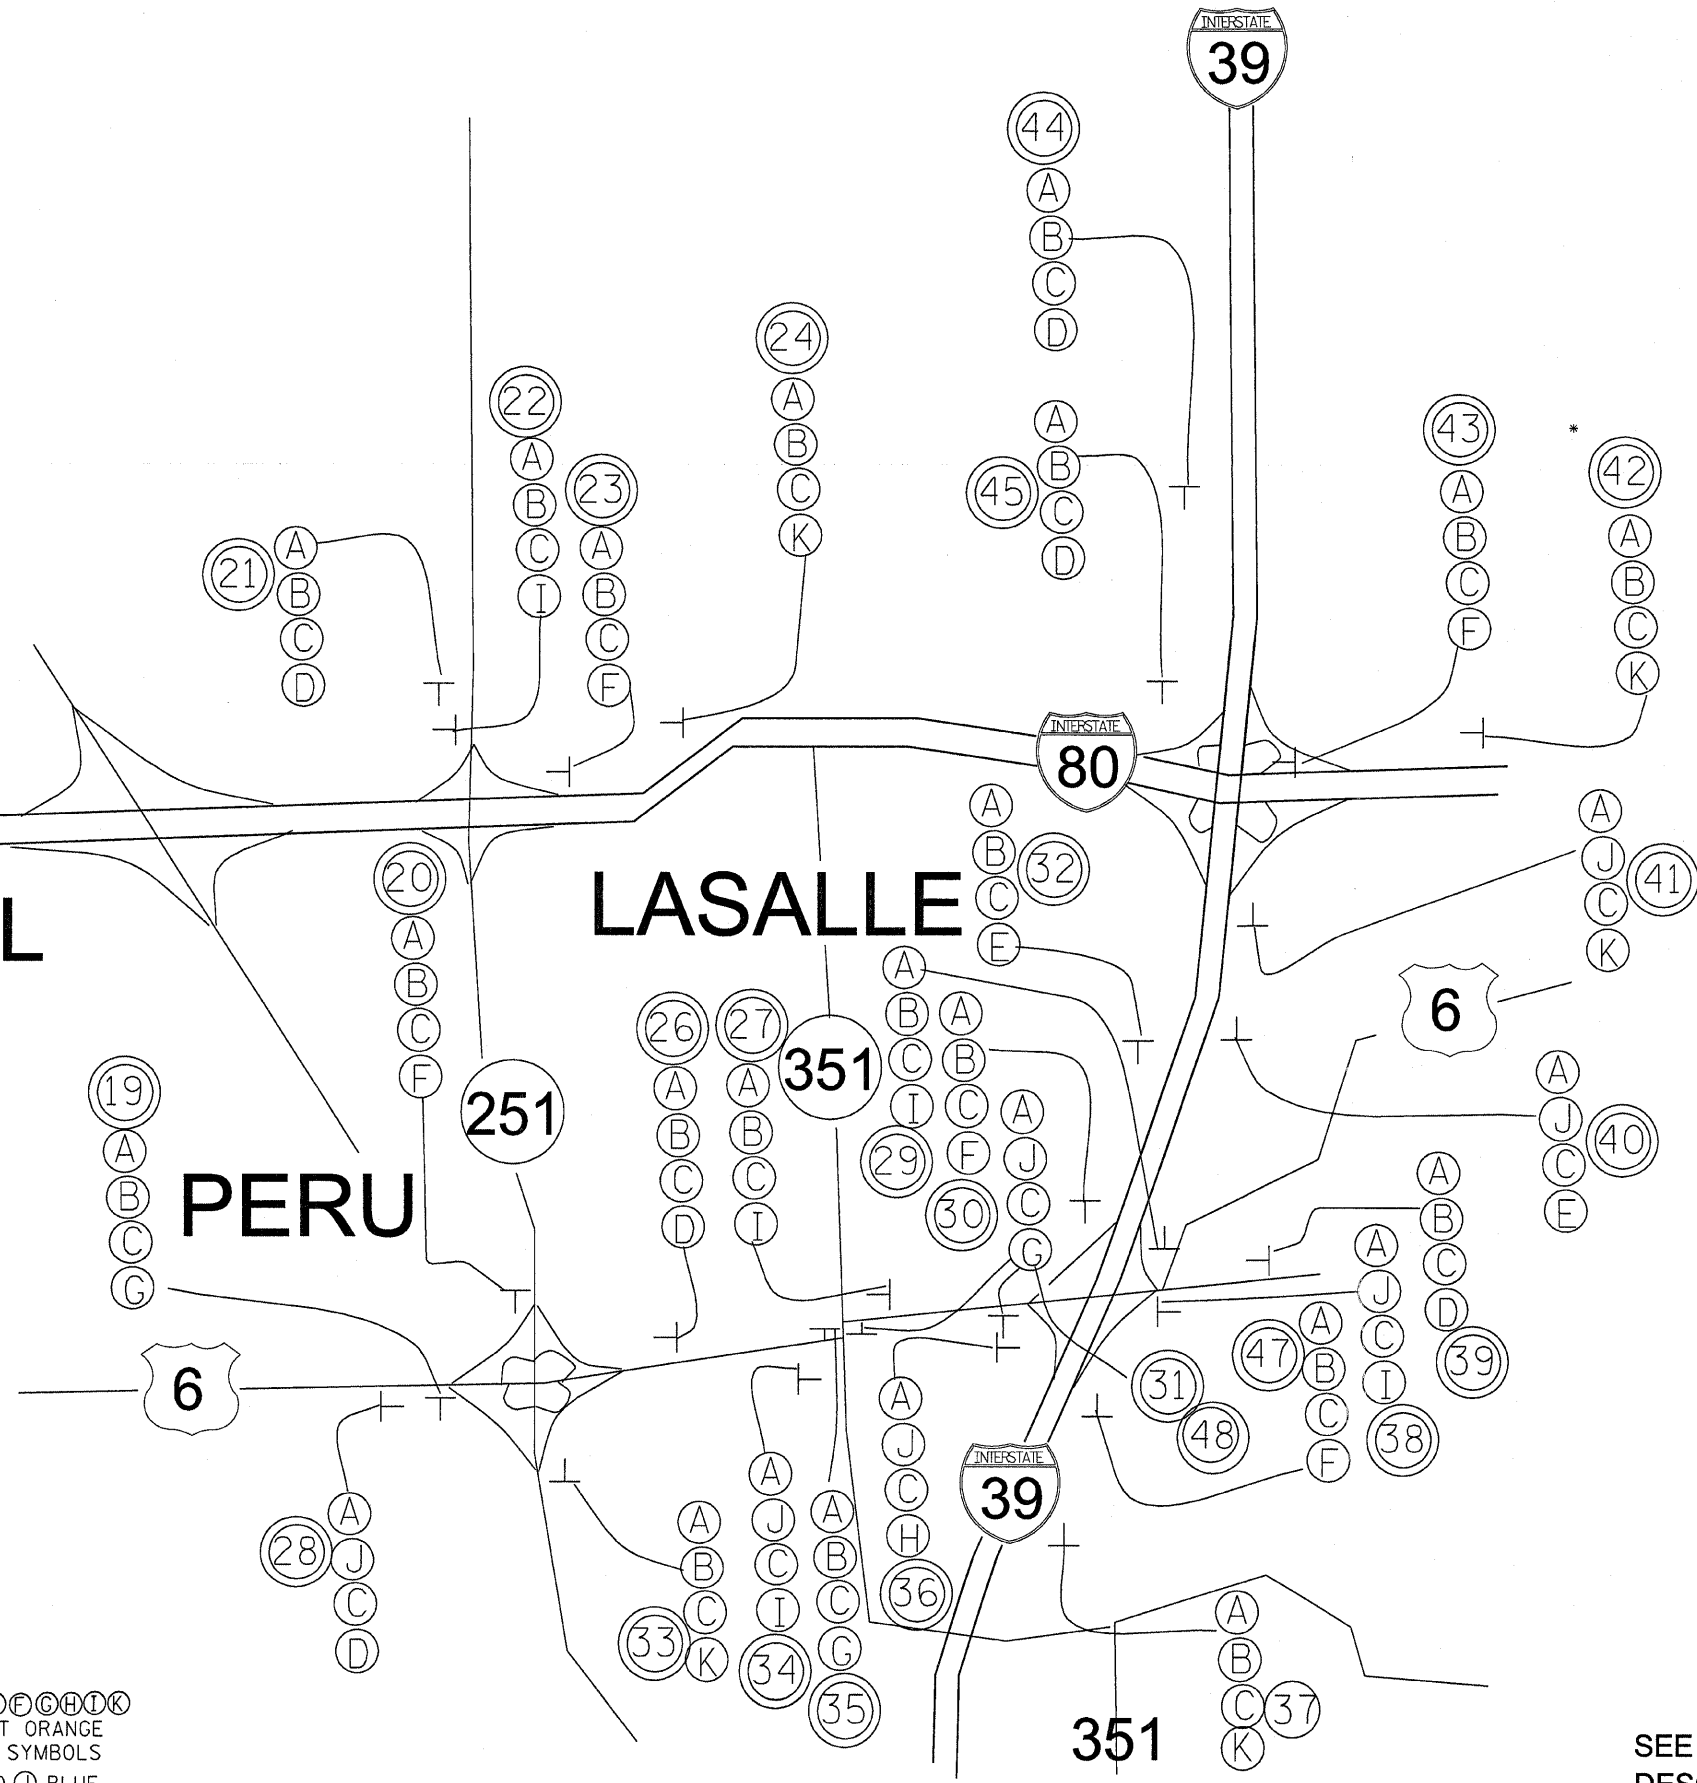

SEE PREVIOUS PAGE FOR DESCRIPTIONS OF SIGN LOCATIONS

PLOT DATE = Aug 27, 2009 - 01:31:41 PM
 FILE NAME = c:\pwworking\wenzelko.dwg
 PLOT SCALE = 1/8"=1'-0" / IN.
 USER NAME = wenzelko