
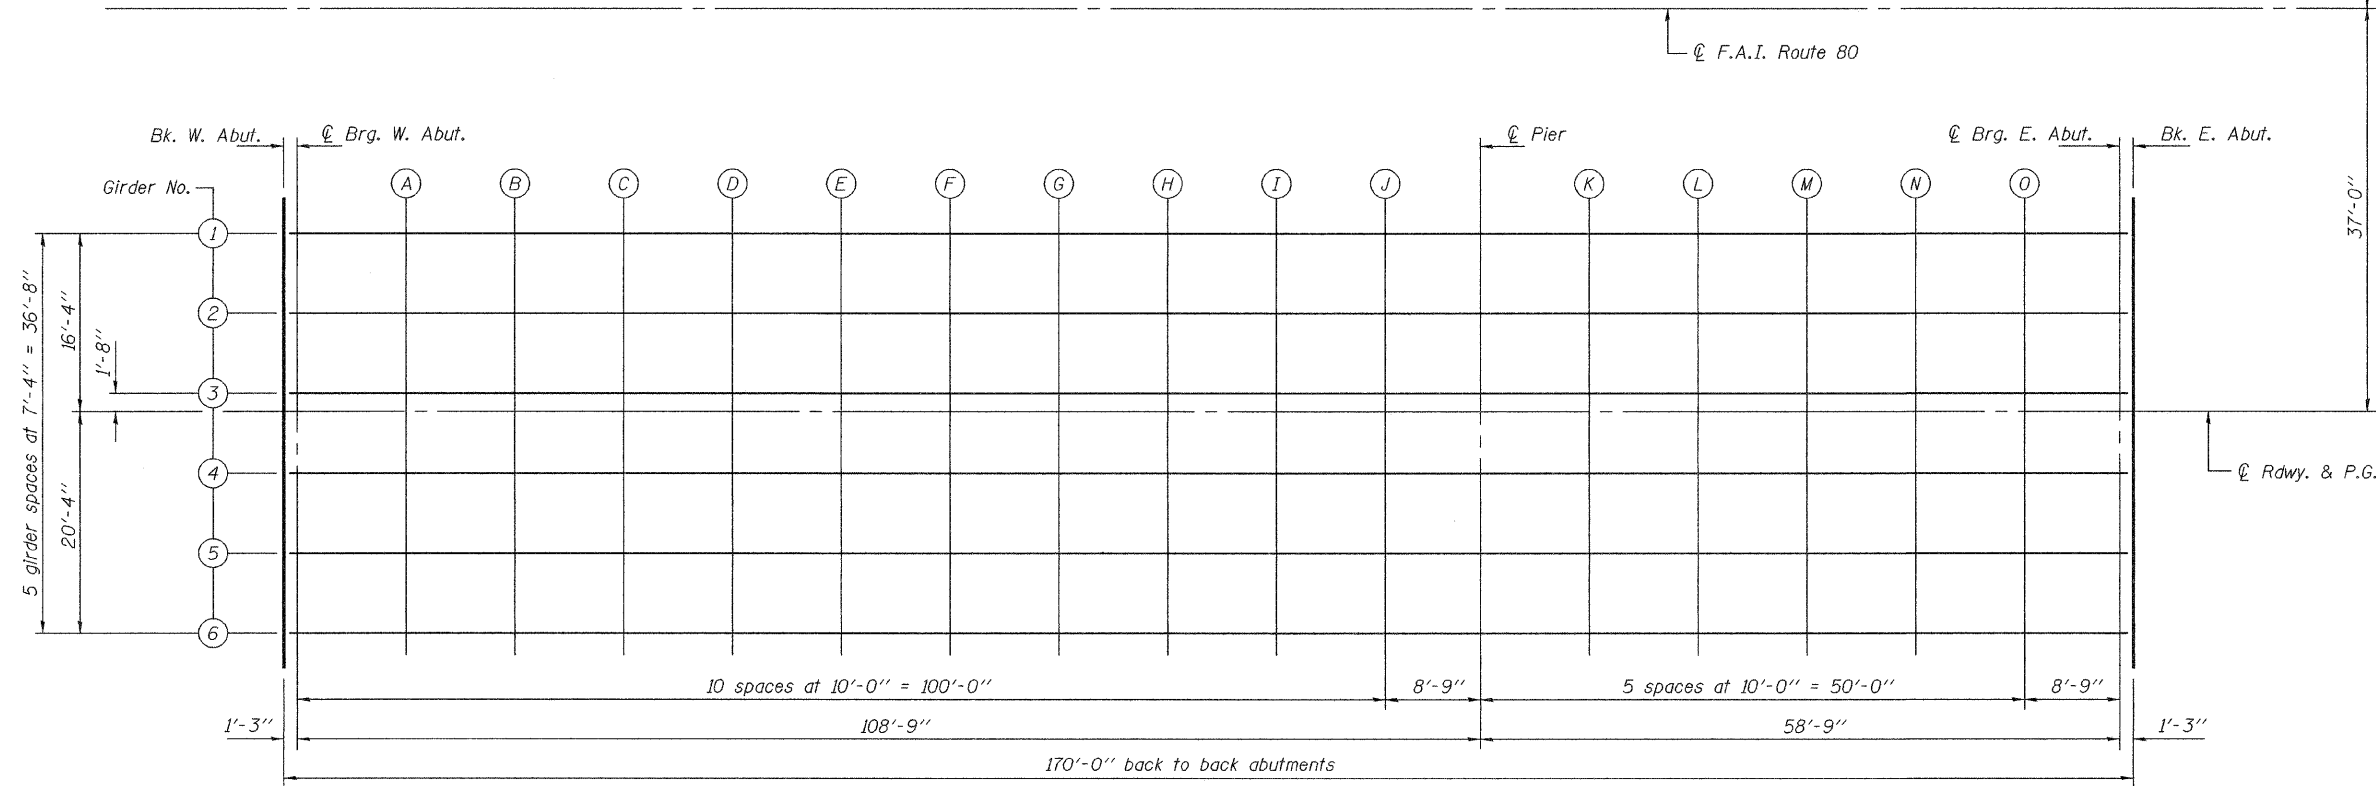


STATE OF ILLINOIS  
DEPARTMENT OF TRANSPORTATION

ROUTE NO.	SECTION	COUNTY	TOTAL SHEETS	SHEET NO.	SHEET NO. 4 32 SHEETS
F.A.I. 80	14BR & 14BR-1	BUREAU	219	76	
FED. ROAD DIST. NO. 7	ILLINOIS	FED. AID PROJECT	Contract No. 66731		

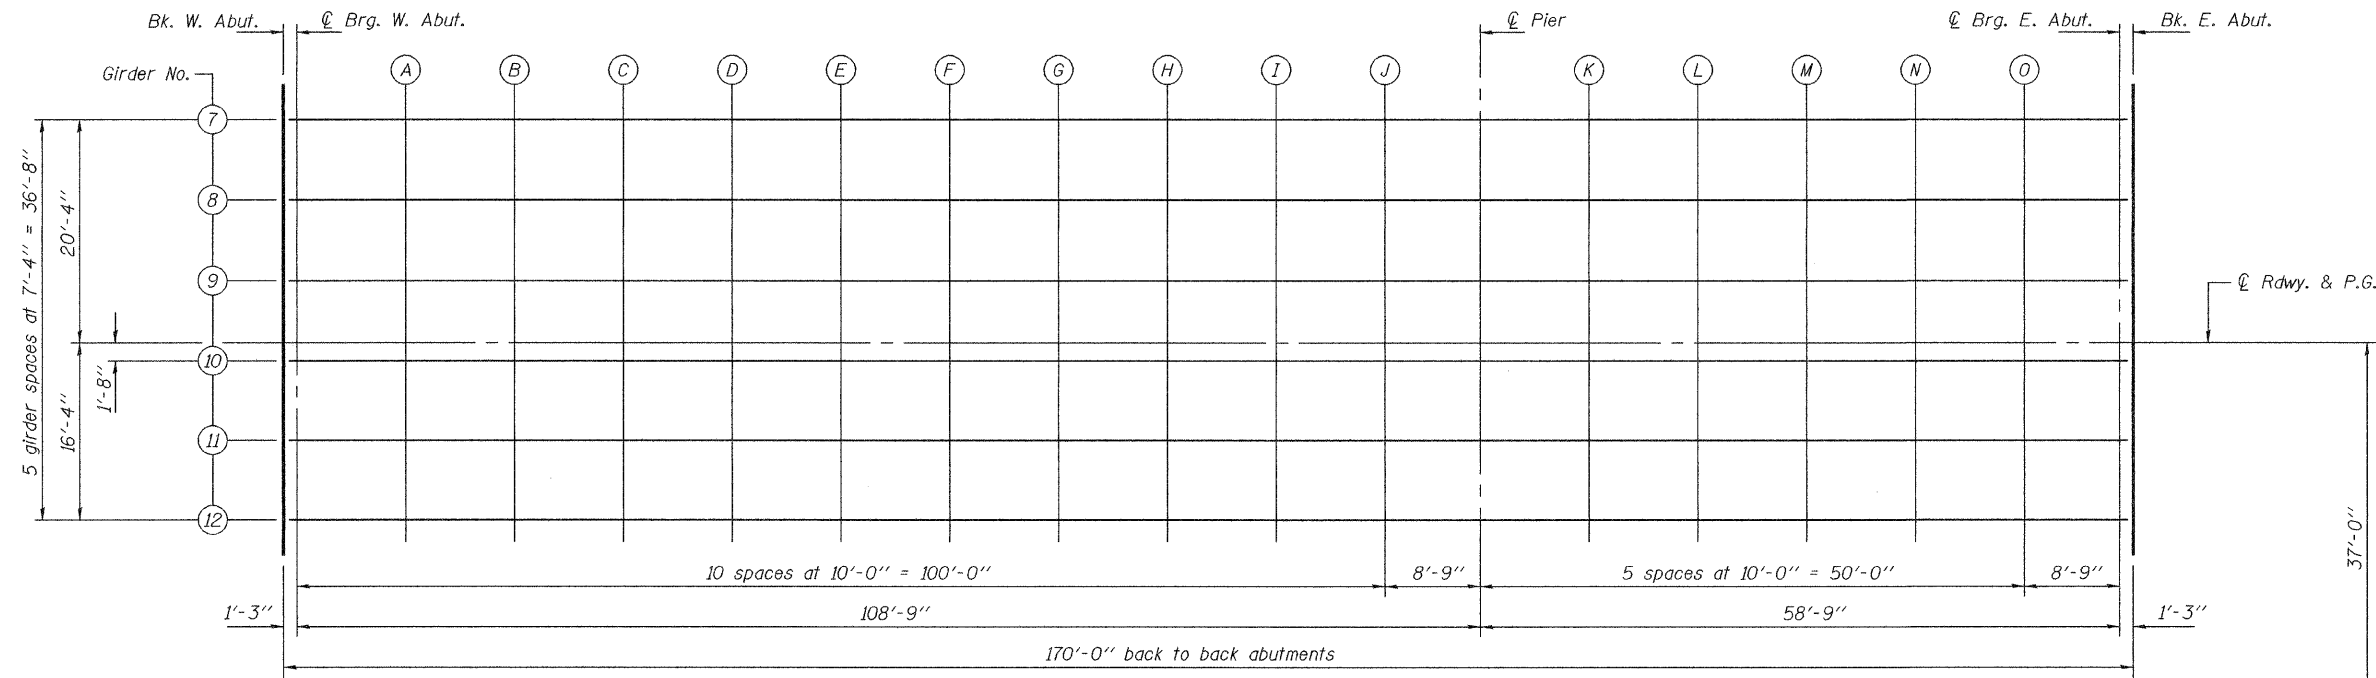

DESIGNED	Nicholas R. Barnett
CHECKED	Ray Ahanchi
DRAWN	h.t. duong
CHECKED	NRB/GRA

EXAMINED	Thomas J. Demagallibi ENGINEER OF BRIDGE DESIGN
PASSED	Ralph E. Anderson ENGINEER OF BRIDGES AND STRUCTURES

**TOP OF SLAB ELEVATIONS**  
**(E.B. & W.B.)**  
**F.A.I. RTE. 80 - SEC. 14BR & 14BR-1**  
**BUREAU COUNTY**  
**STATION 400+22.07**  
**STRUCTURE NO. 006-0165 (E.B.)**  
**STRUCTURE NO. 006-0166 (W.B.)**