
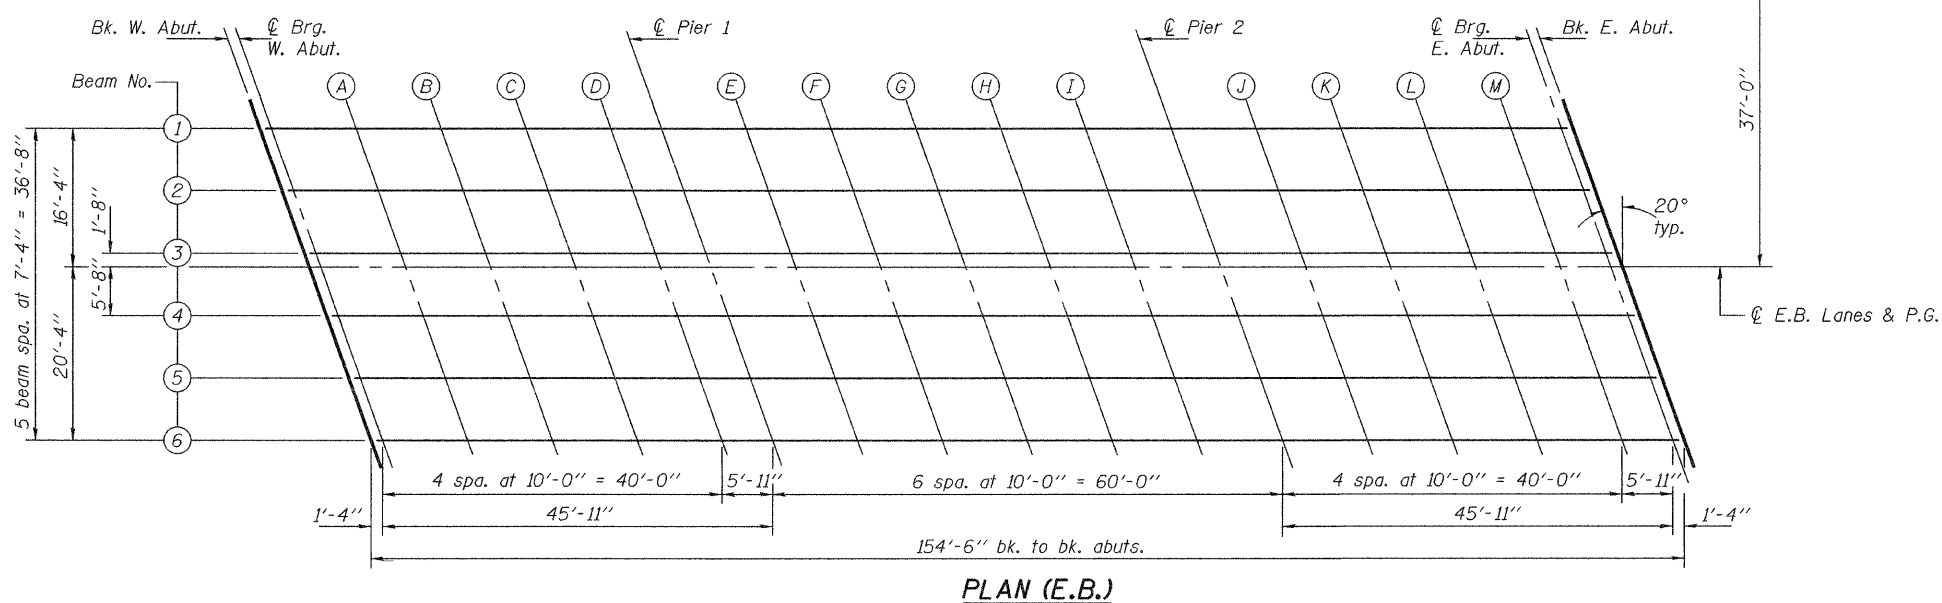


STATE OF ILLINOIS  
DEPARTMENT OF TRANSPORTATION

ROUTE NO.	SECTION	COUNTY	TOTAL SHEETS	SHEET NO.	SHEET NO. 4 35 SHEETS
F.A.I. 80	14VBR-2 & 14VBR-3	BUREAU	219	108	
FED. ROAD DIST. NO. 7		ILLINOIS		FED. AID PROJECT-	

Contract No. 66731

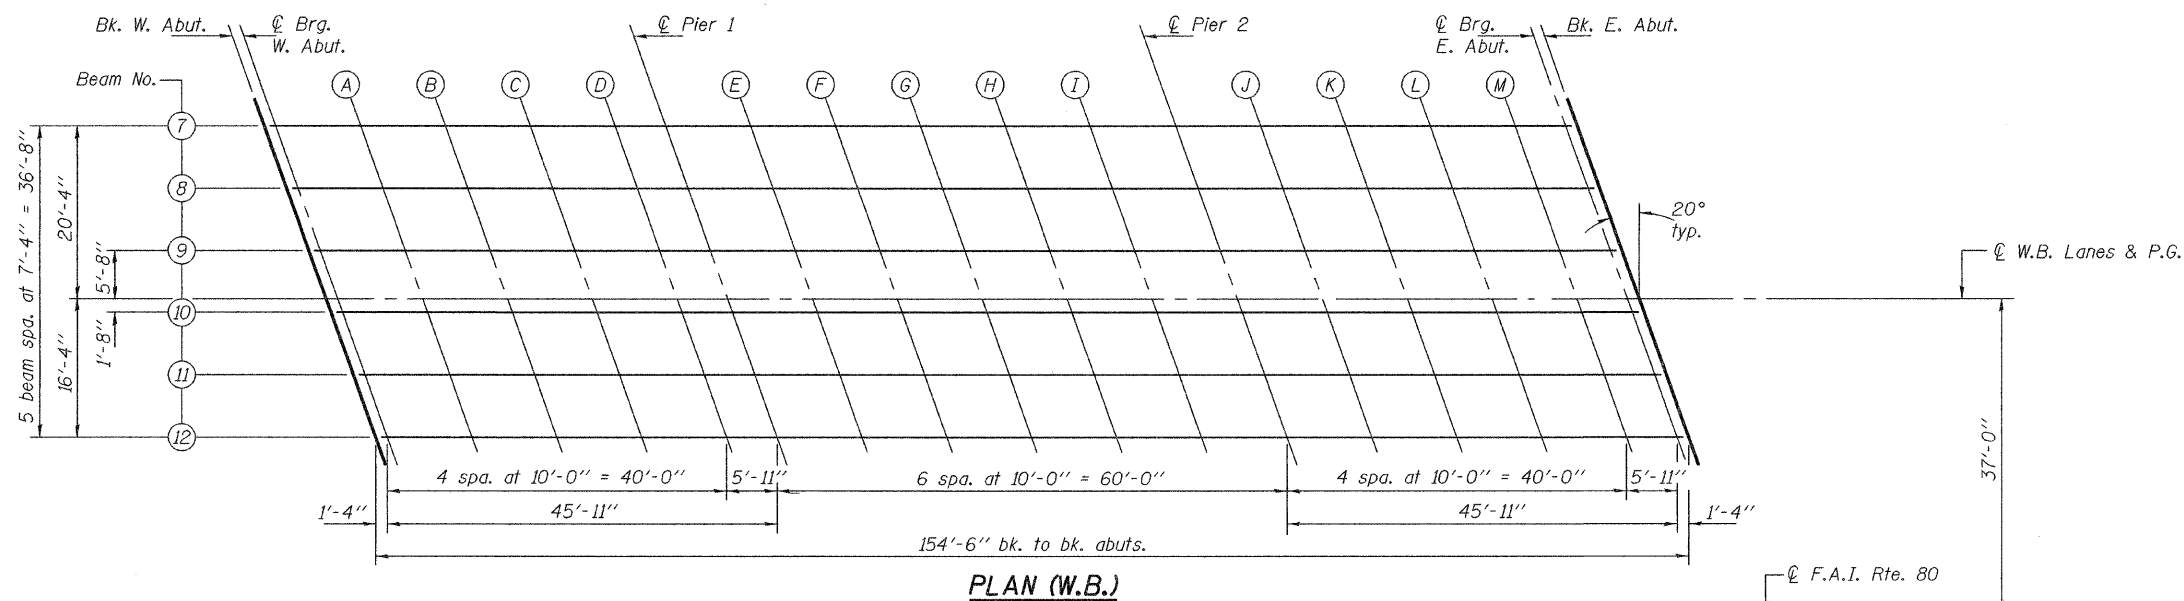

TOP OF SLAB ELEVATIONS  
(E.B. & W.B.)  
F.A.I. RTE. 80 - SEC. 14VBR-2 & 14VBR-3  
BUREAU COUNTY  
STATION 413+39.84  
STRUCTURE NO. 006-0167 (E.B.)  
STRUCTURE NO. 006-0168 (W.B.)

DESIGNED	Nicholas R. Barnett
CHECKED	Ray Ahanchi
DRAWN	h.f. duong
CHECKED	NRB/GRA

EXAMINED	Thomas J. Donagale	Sep. 30, 2008
PASSED	Ralph E. Anderson	