


F.A.P. RTE.	SECTION	COUNTY	TOTAL SHEETS	SHEET NO.
80	*	BUR & LAS	219	156
STA. _____		TO STA. _____		
FED. ROAD DIST. NO. ILLINOIS FED. AID PROJECT				

\*(06-14 & 50-8)RS-1 (14B,B-1,VB,VB-1,VB-2,VB-3)BR

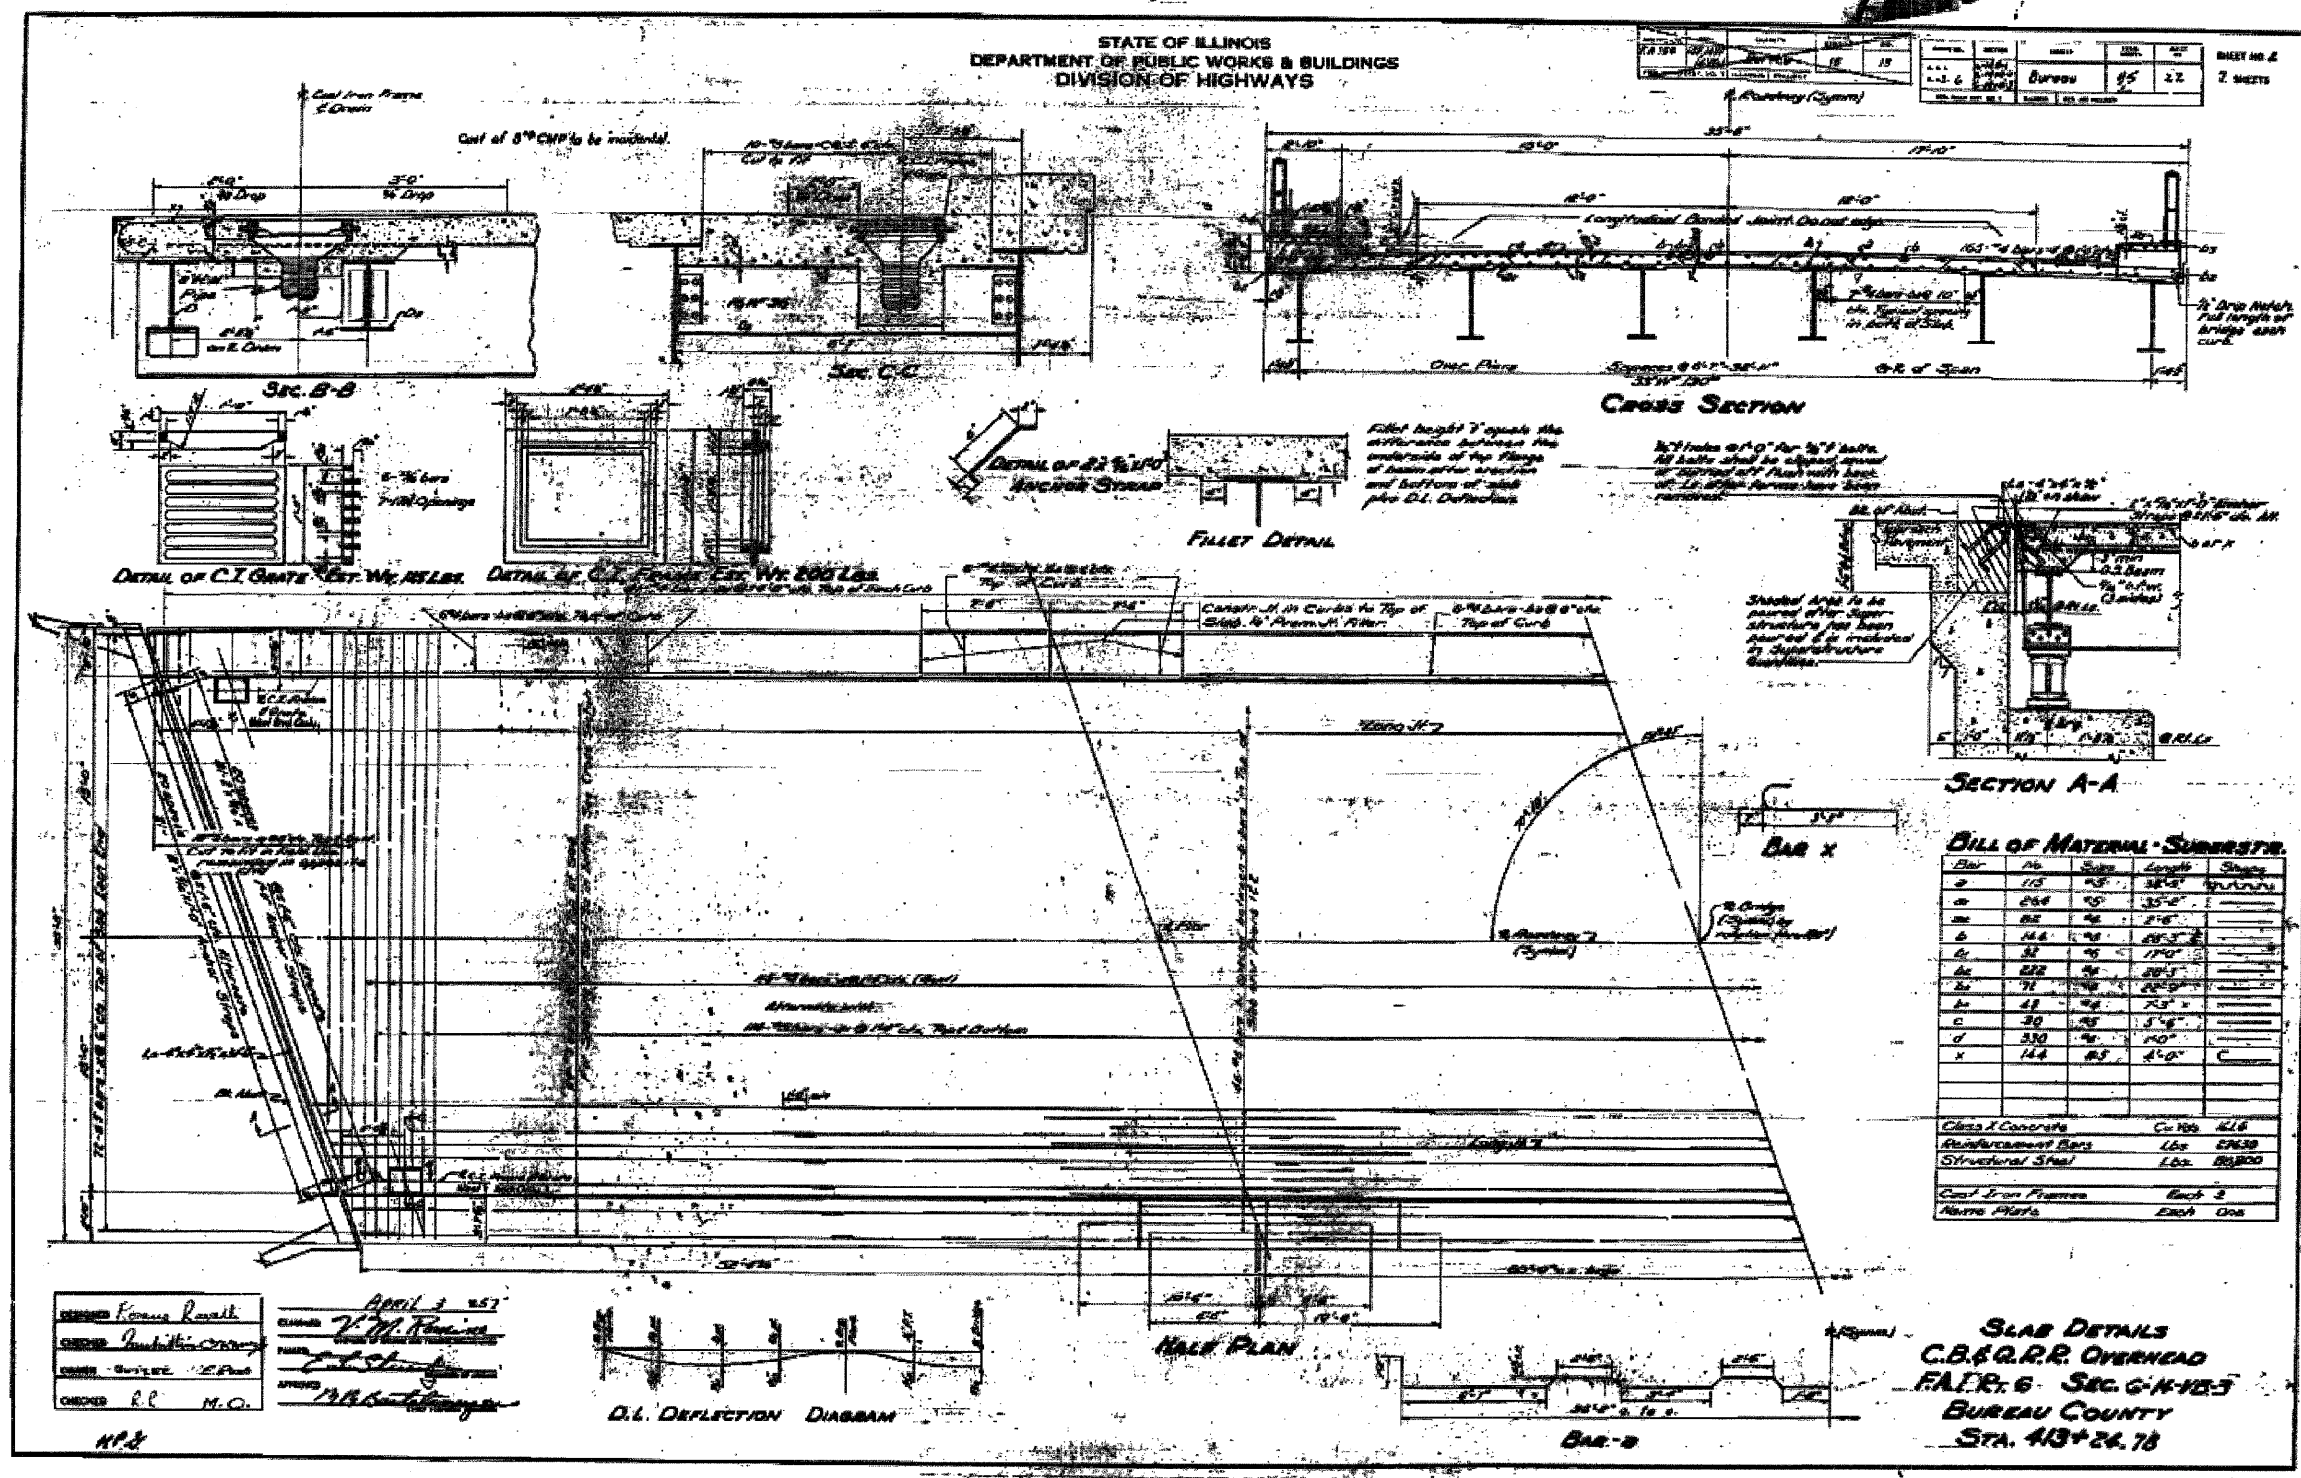

FOR INFORMATION ONLY

PLOT DATE = Aug 27, 2008 - 01:47:21 PM  
FILE NAME = c:\p-w-ork\p-w-ork\p-w-ork\m-22861\d-rs-1a.dgn  
PLOT SCALE = 1/8" = 1'-0"  
USER NAME = v-w-e-n-z-e-l-k-o