


F.A.P. RTE.	SECTION	COUNTY	TOTAL SHEETS	SHEET NO.
80	*	BUR & LAS	219	159
STA. _____		TO STA. _____		
FED. ROAD DIST. NO. _____ ILLINOIS FED. AID PROJECT				

* (06-14 & 50-8)RS-1 (14B,B-1,VB,VB-1,VB-2,VB-3)BR

STATE OF ILLINOIS
DEPARTMENT OF PUBLIC WORKS & BUILDINGS
DIVISION OF HIGHWAYS

DATE	BY	CHKD	APP'D	SHEET NO.
				7

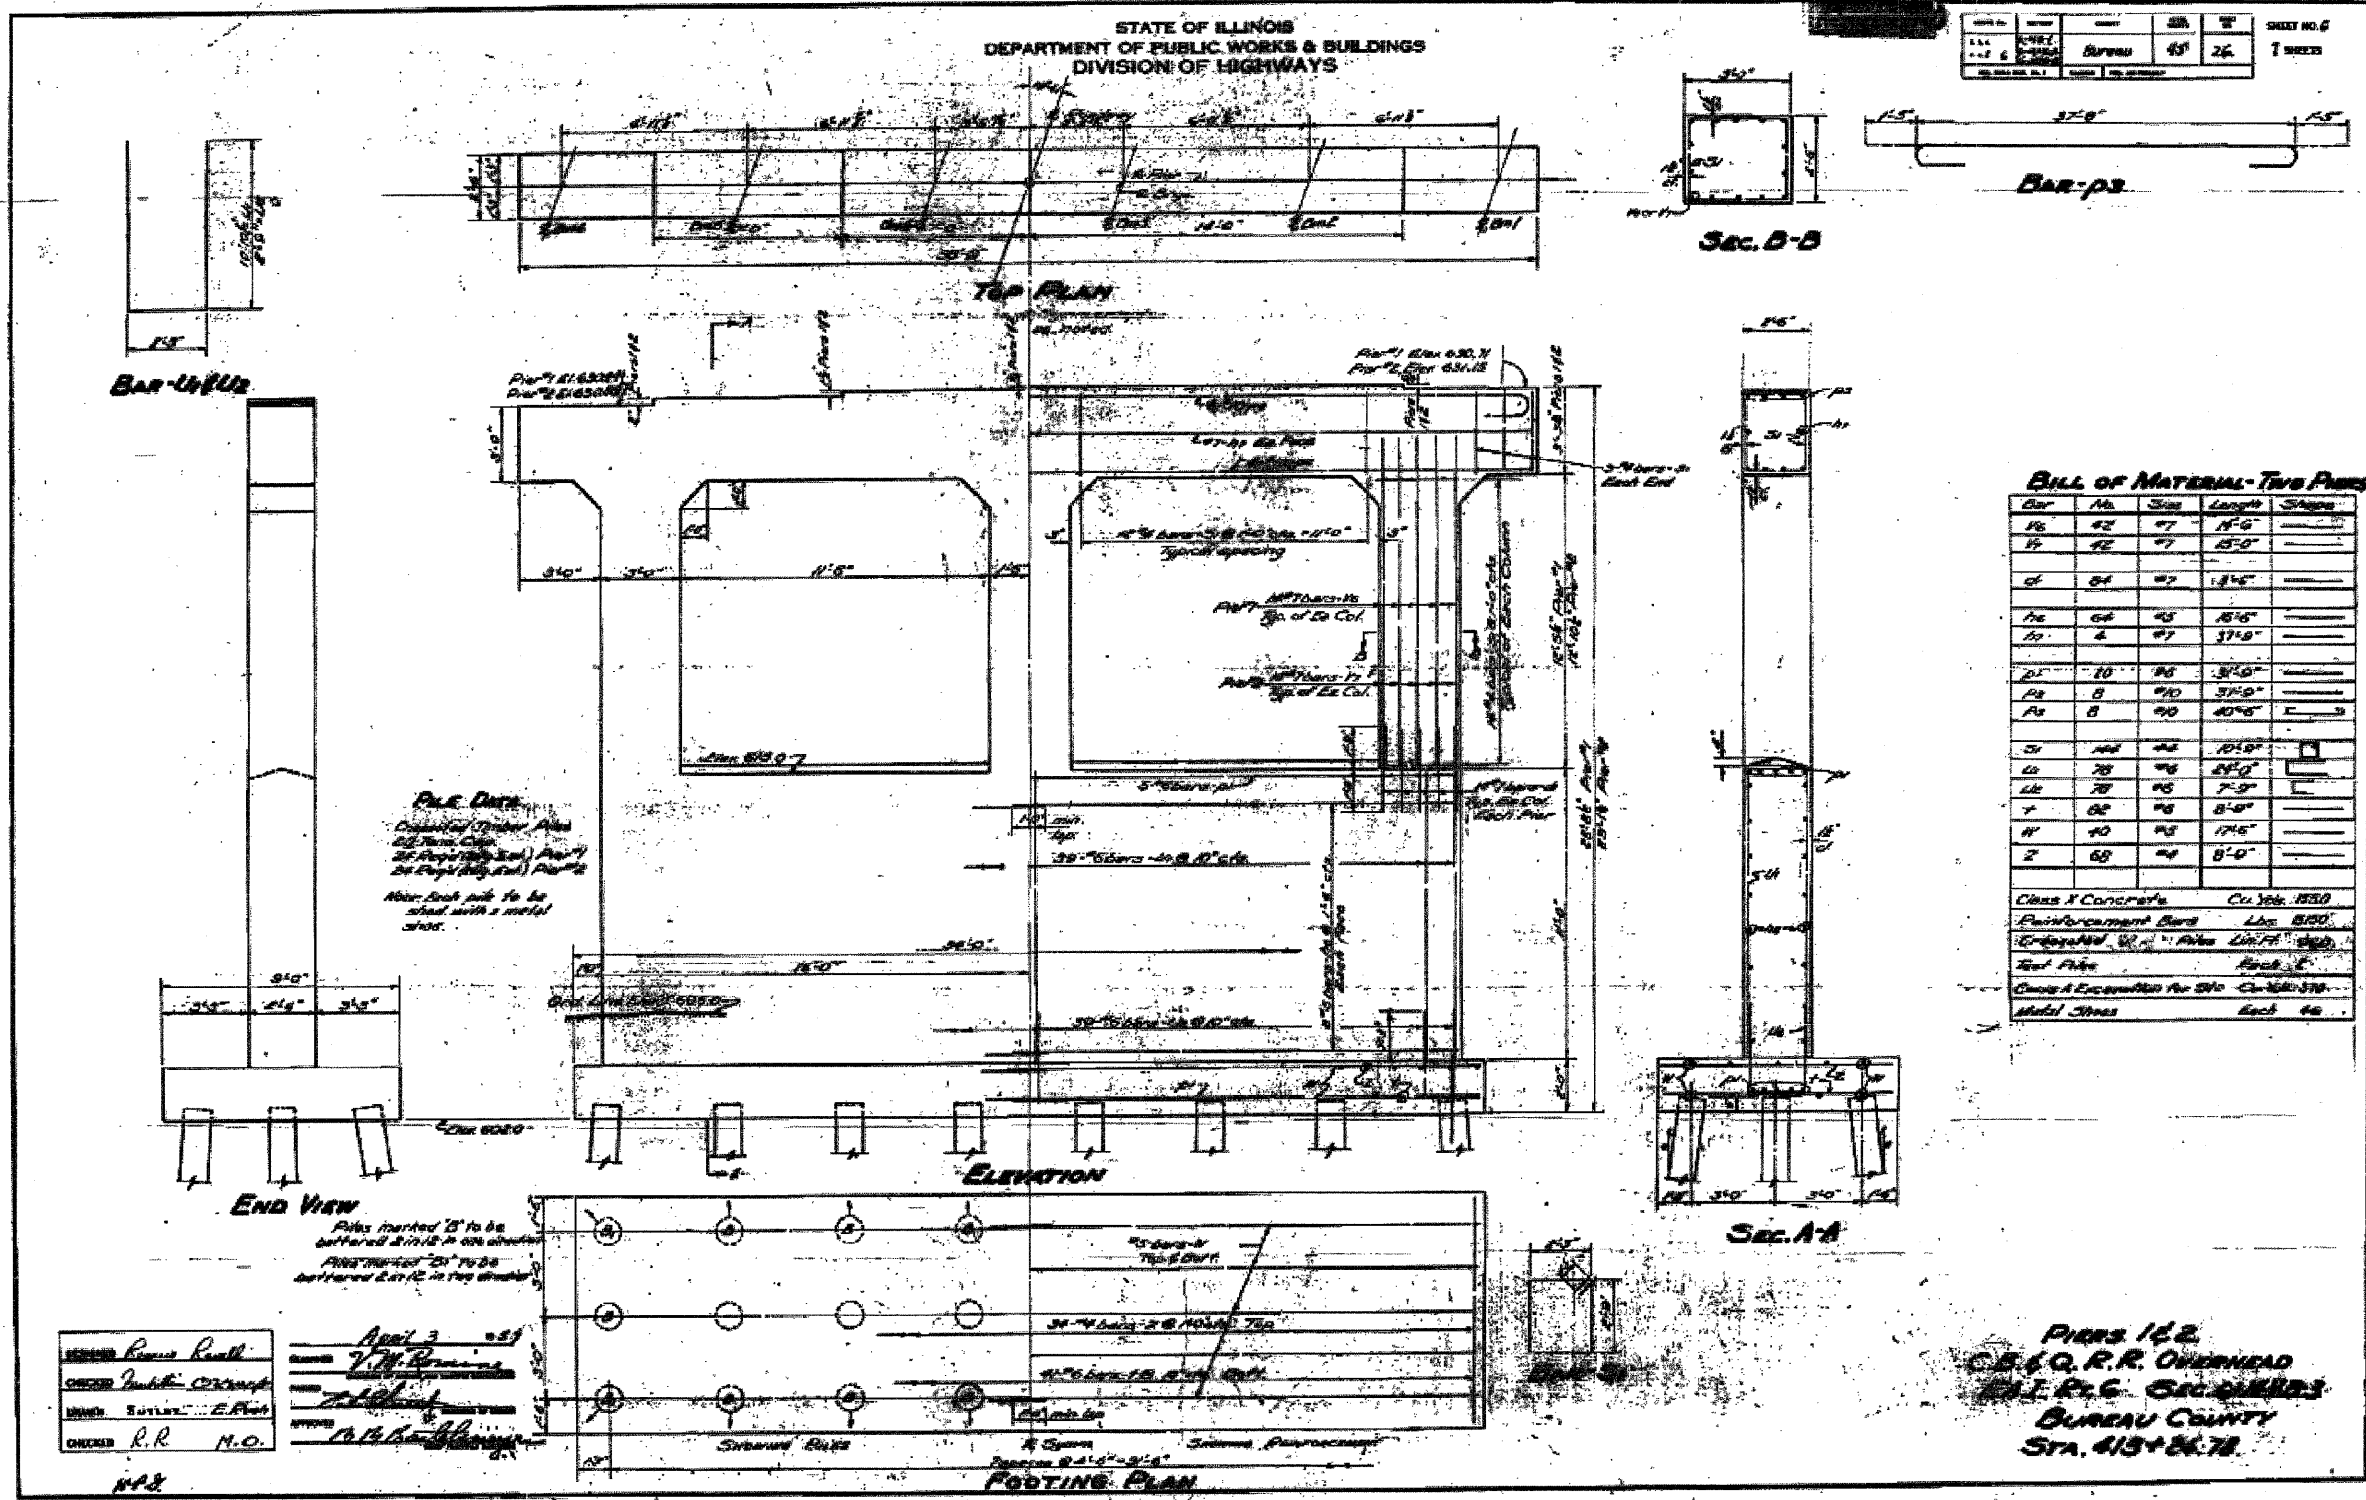

FOR INFORMATION ONLY

REVISIONS	
NAME	DATE

ILLINOIS DEPARTMENT OF TRANSPORTATION
EXISTING BRIDGE PLANS
SN 006-0037 (WBL)
SCALE: VERT. _____ HORIZ. _____
DATE _____ DRAWN BY _____ CHECKED BY _____

PLOT DATE = Aug 27, 2008 - 01:47:47 PM
 FILE NAME = c:\pwworkspace\pwworkspace\10660037.dwg
 PLOT SCALE = 1000.0000 / IN.
 USER NAME = wenzelko