


F.A.P. RTE.	SECTION	COUNTY	TOTAL SHEETS	SHEET NO.
80		BUR & LAS	219	165
STA.	TO STA.			
FED. ROAD DIST. NO.		ILLINOIS	FED. AID PROJECT	

* (06-14 & 50-8)RS-1 (14B,B-1,VB,VB-1,VB-2,VB-3)BR

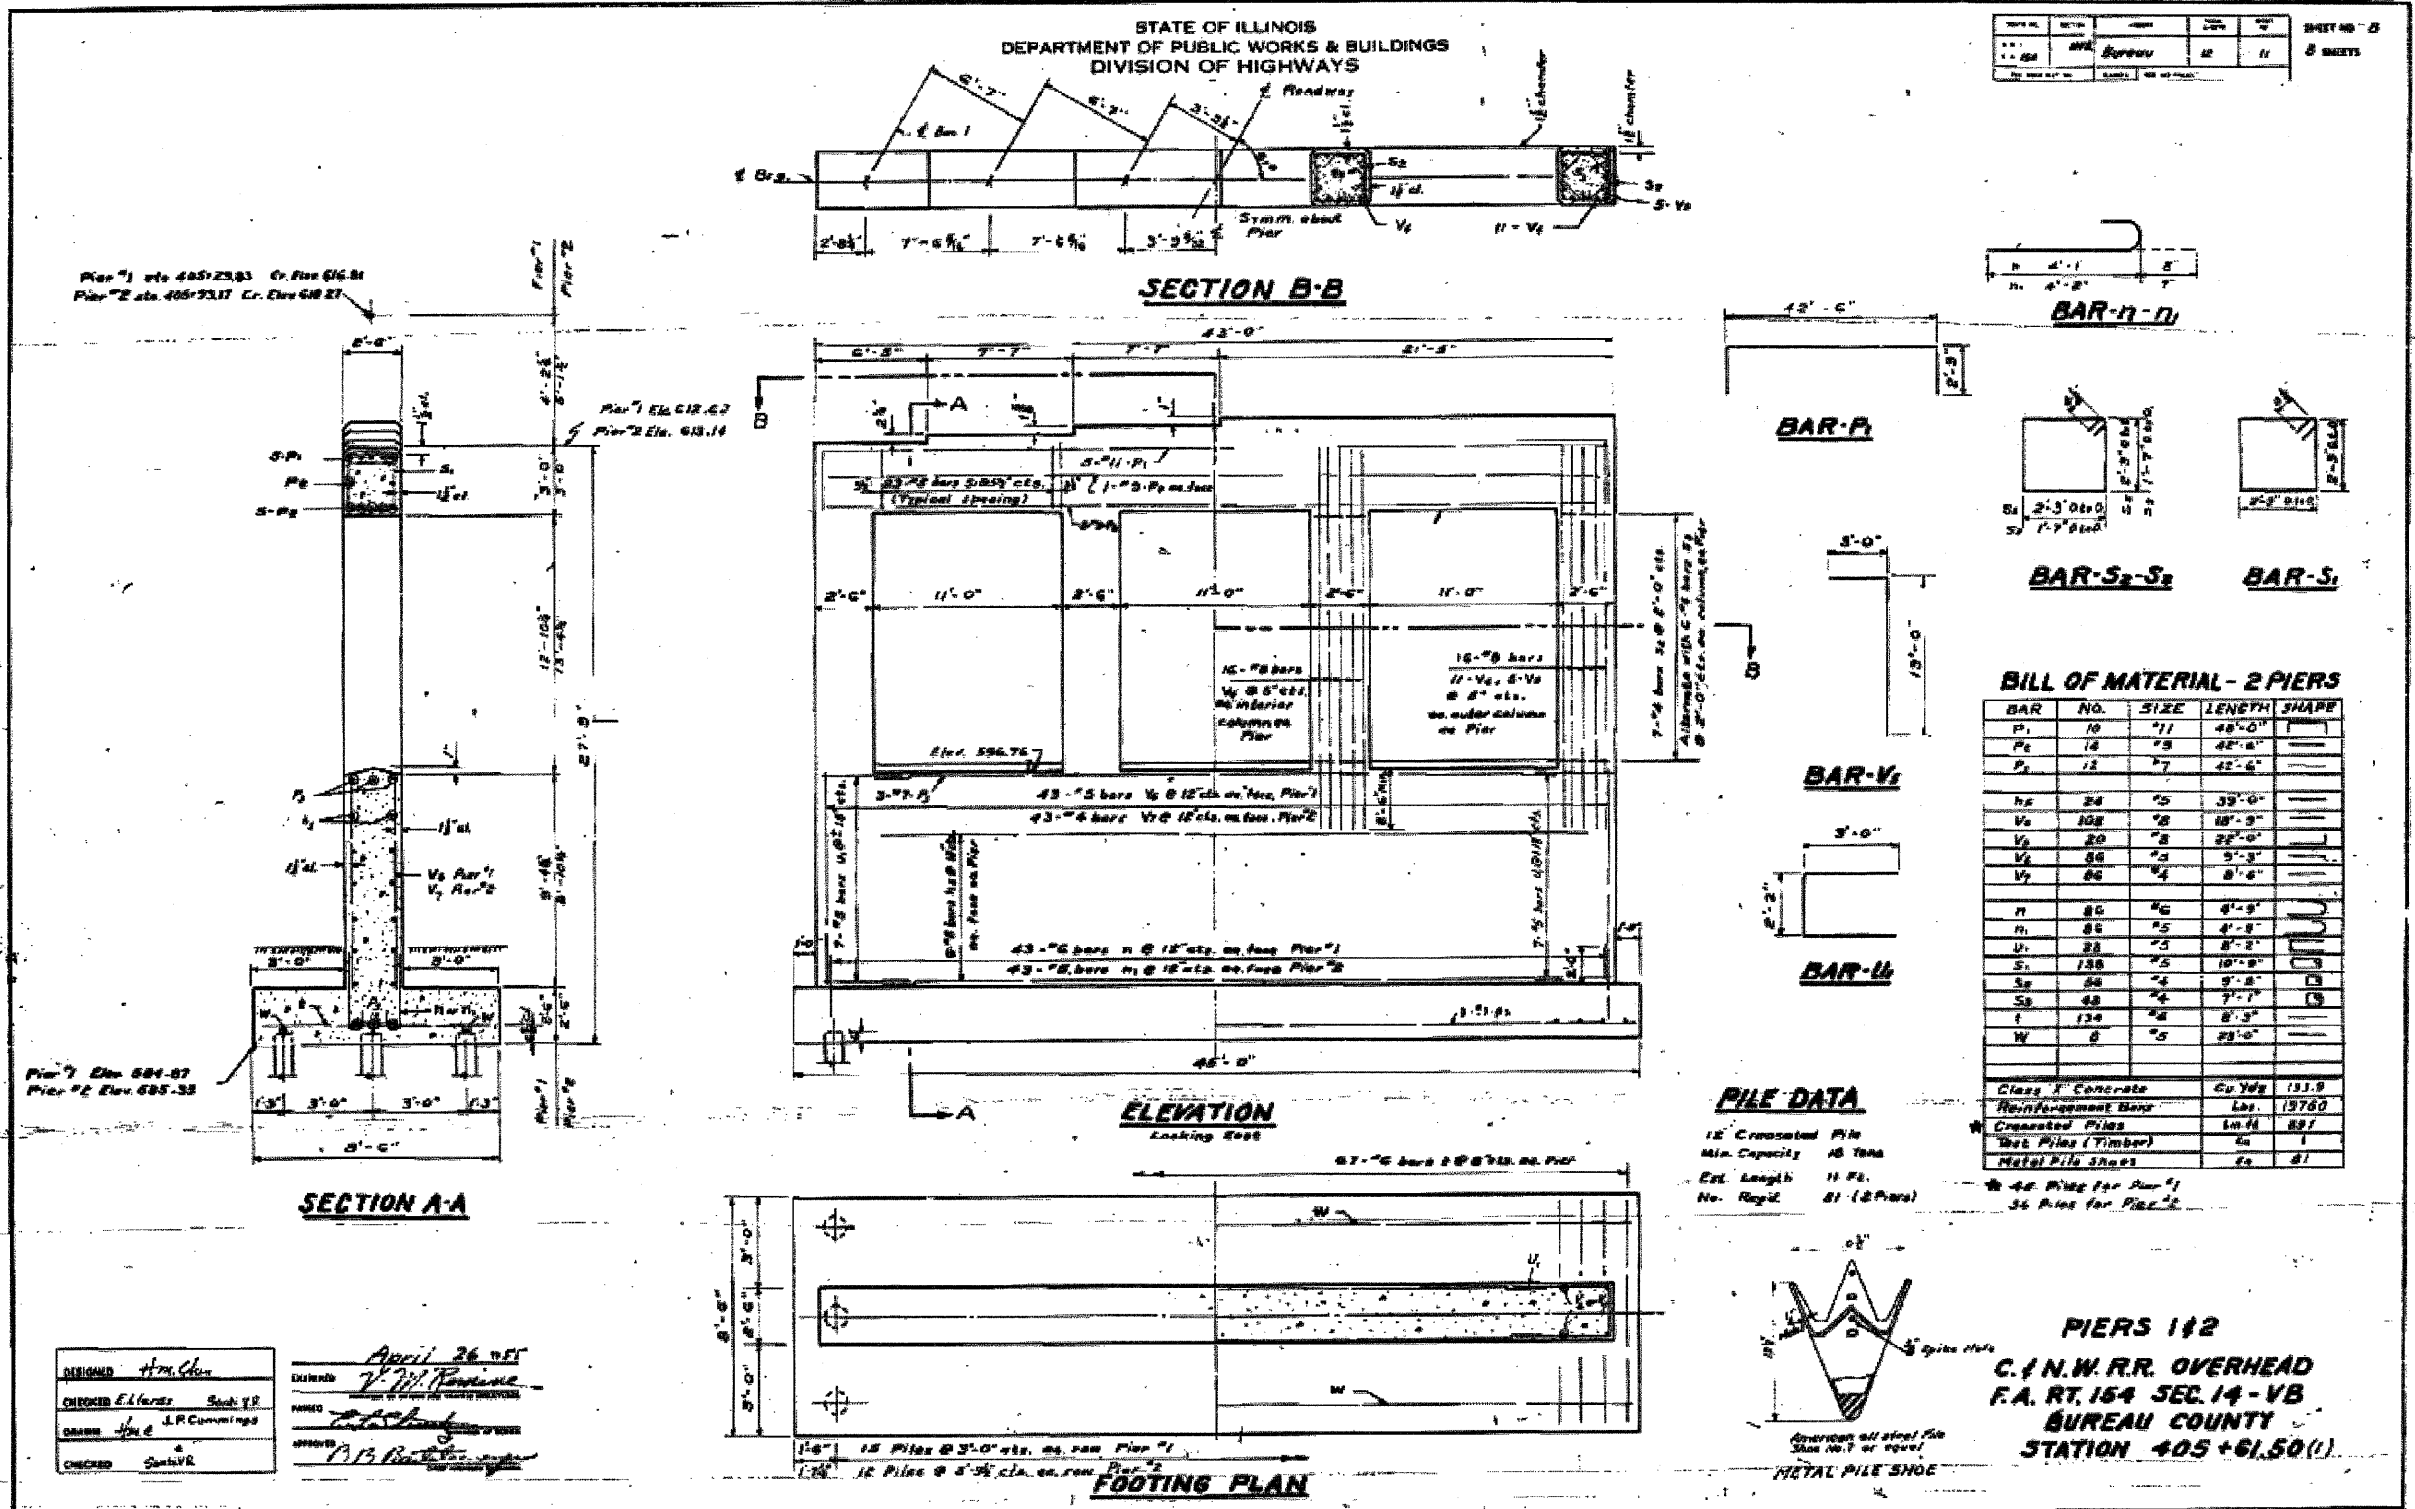

Pier #1 elev. 485.25.83 Cr. Elev. 616.81
Pier #2 elev. 485.93.17 Cr. Elev. 618.27

Pier #1 Elev. 618.67
Pier #2 Elev. 618.14


Pier #1 Elev. 604.87
Pier #2 Elev. 605.33

FILE DATA

12 Cased Pile
Min. Capacity 10 Tons
Est. Length 11 Ft.
No. Piles 81 (2 Piers)

Class I Concrete	Cu Yds	131.9
Reinforcement Bars	Lbs.	19760
Cased Piles	Lm Ft	891
Sheet Piles (Timber)	Sq	1
Metal Pile Shoes	Sq	81

40 Piles for Pier #1
36 Piles for Pier #2

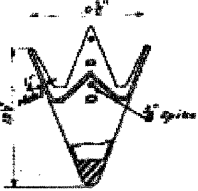

PIERS 112
C. & N.W. R.R. OVERHEAD
F.A. RT. 154 SEC. 14-VB
BUREAU COUNTY
STATION 405 +61.50(1)

DESIGNED	<i>H.W. [Signature]</i>
CHECKED	<i>E.L. [Signature]</i>
DRAWN	<i>J.P. [Signature]</i>
CHECKED	<i>S.H. [Signature]</i>
DATE	April 26 1955
APPVED	<i>[Signature]</i>

FOR INFORMATION ONLY

REVISIONS	NAME	DATE

ILLINOIS DEPARTMENT OF TRANSPORTATION	
EXISTING BRIDGE PLANS	
SN 006-0034 (EBL)	
SCALE:	VERT. HORIZ.
DATE	DRAWN BY
	CHECKED BY