


F.A.P. RTE.	SECTION	COUNTY	TOTAL SHEETS	SHEET NO.
80	*	BUR & LAS	219	174
STA. _____		TO STA. _____		
FED. ROAD DIST. NO. _____		ILLINOIS FED. AID PROJECT		

\*(06-14 & 50-8)RS-1 (14B,B-1,VB,VB-1,VB-2,VB-3)BR

NOTE: ALL ABUTMENTS TO BE REMOVED 1' BELOW EXISTING ABUTMENT ELEVATIONS

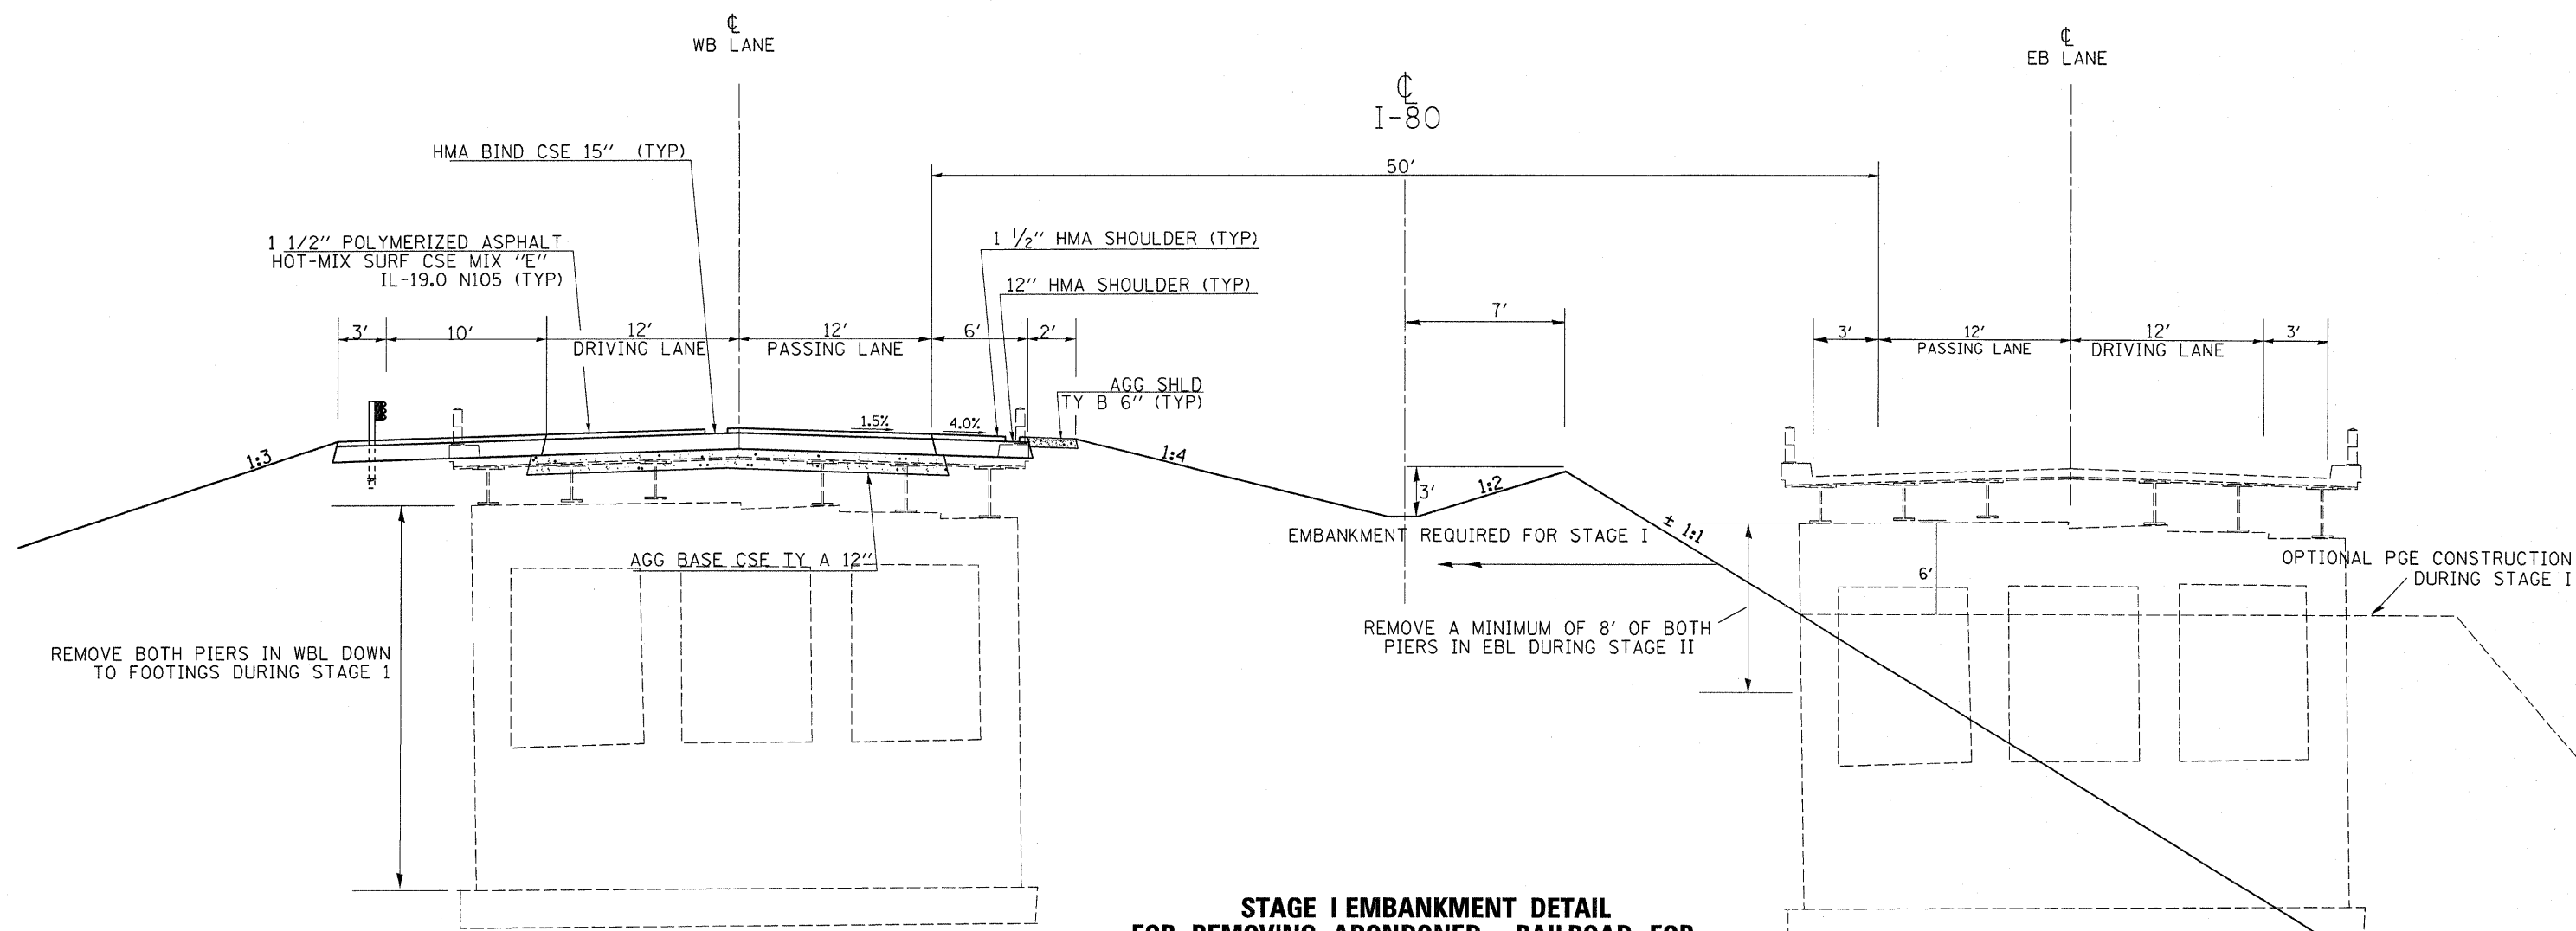

**STAGE I EMBANKMENT DETAIL  
FOR REMOVING ABANDONED RAILROAD FOR  
SN 006-0034 AND SN 006-0035**

REVISIONS	
NAME	DATE

ILLINOIS DEPARTMENT OF TRANSPORTATION

**EMBANKMENT  
CONSTR. AT  
RAILROAD**

SCALE: VERT. \_\_\_\_\_  
HORIZ. \_\_\_\_\_  
DATE \_\_\_\_\_

DRAWN BY \_\_\_\_\_  
CHECKED BY \_\_\_\_\_