


F.A.I. RTE.	SECTION	COUNTY	TOTAL SHEETS	SHEET NO.
...	219	186
STA. ... TO STA.		
FED. ROAD DIST. NO. ILLINOIS FED. AID PROJECT				

BY	DATE

BY	DATE

FILE NAME * CELLS
LEVELS * LEVELS
PLOT SCALE * PLOTS SCALE *
PLOT DATE * Aug 27, 2008 *
OPERATOR * gennelco

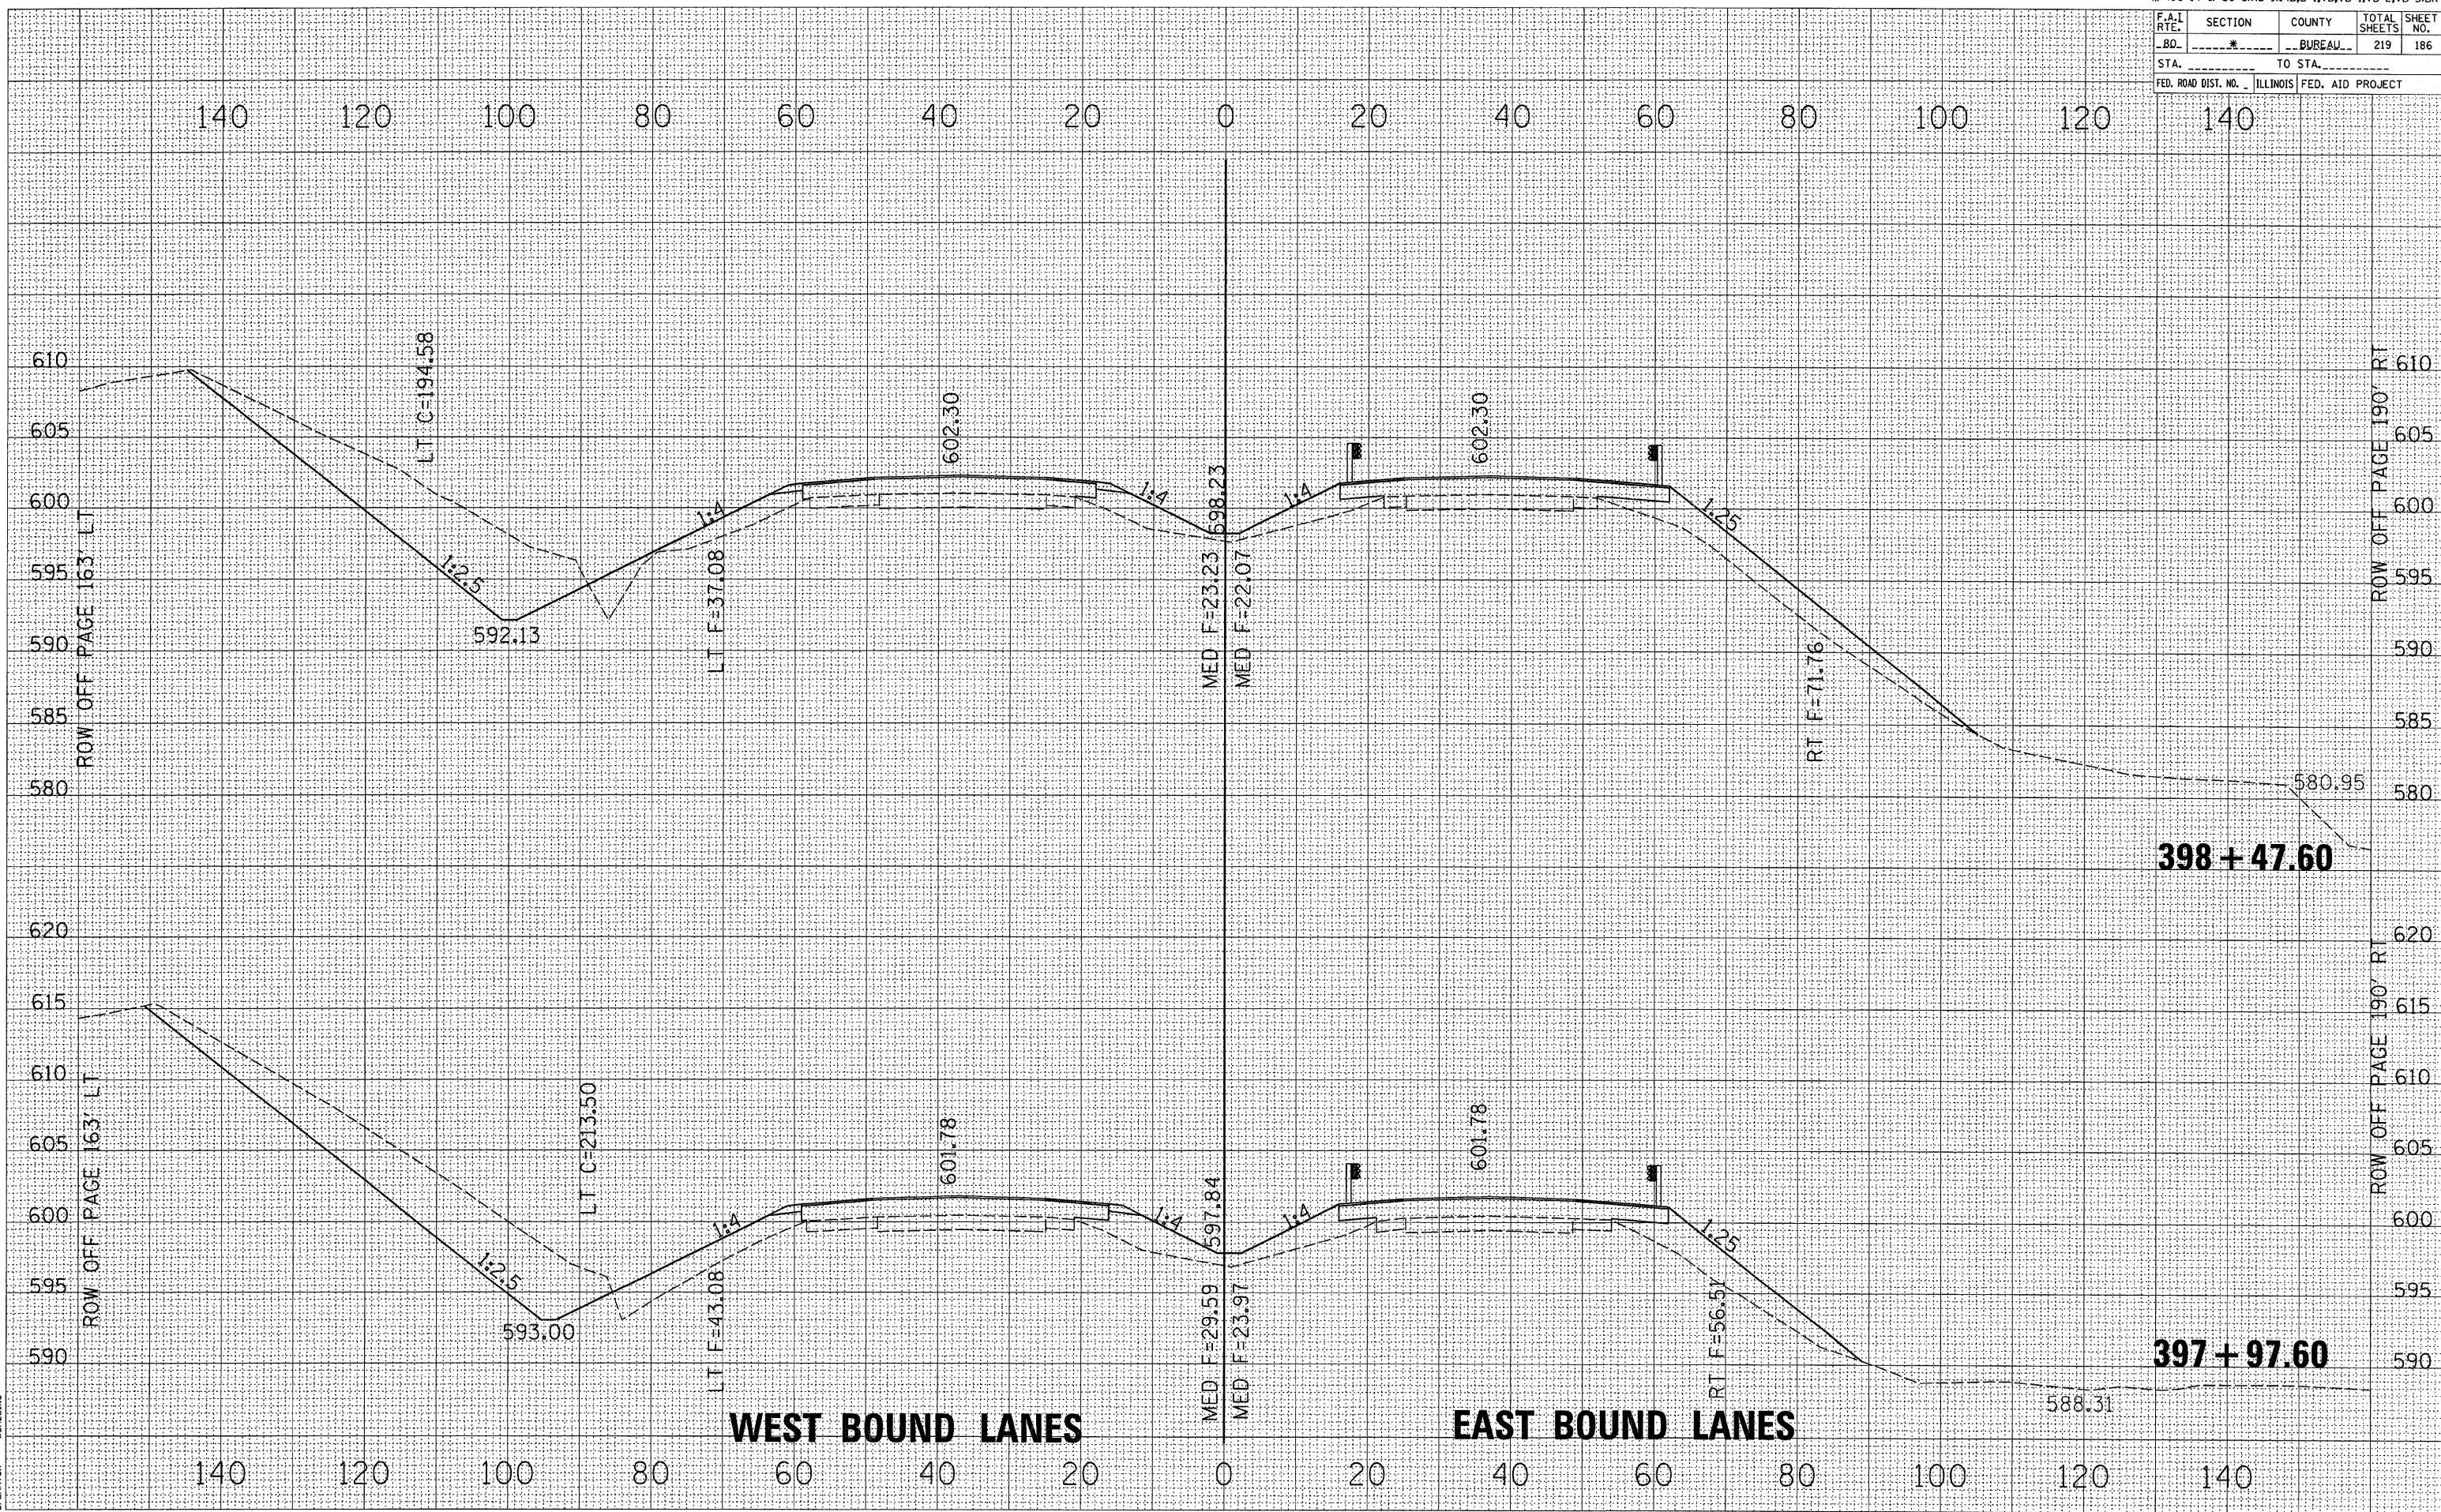

WEST BOUND LANES

EAST BOUND LANES