


FINAL SURVEY	SURVEYED	DATE
SURVEY	PLOTTED	BY
NOTE BOOK	TEMPLATE	
	AREAS	
	CHECKED	

ORIGINAL SURVEY	SURVEYED	DATE
SURVEY	PLOTTED	BY
NOTE BOOK	TEMPLATE	
	AREAS	
	CHECKED	

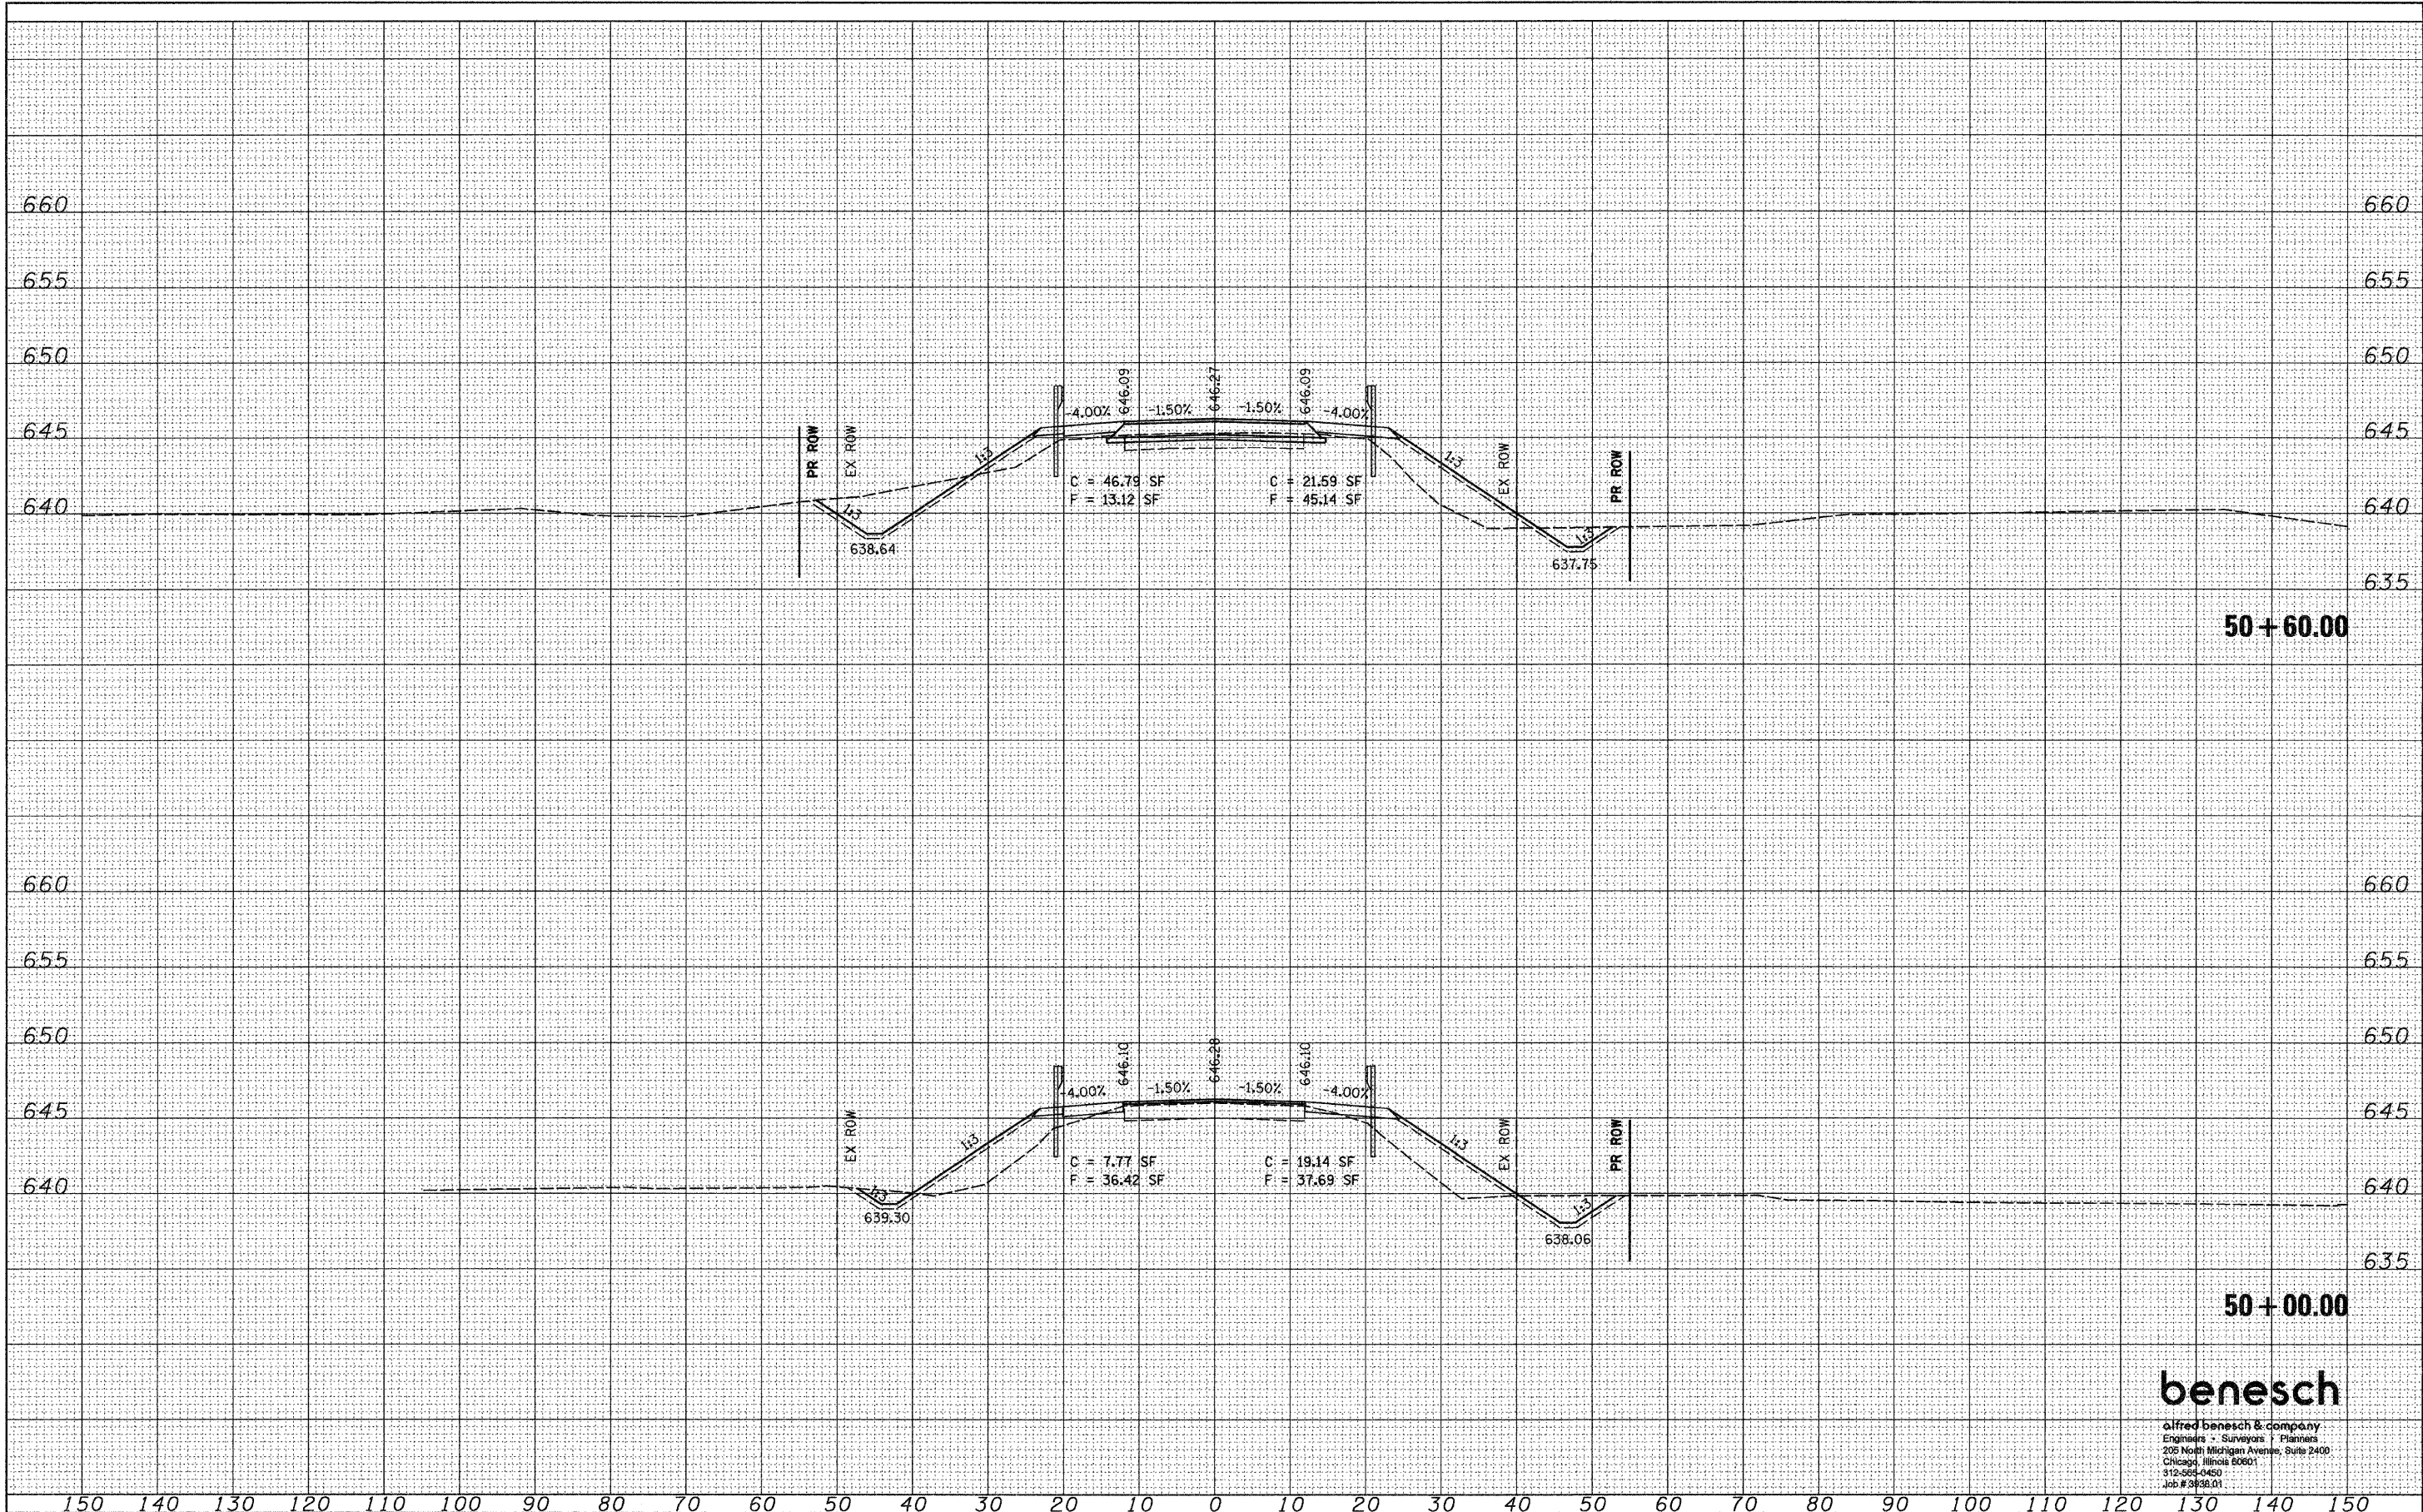

50+60.00

50+00.00

benesch

alfred benesch & company
 Engineers - Surveyors - Planners
 205 North Michigan Avenue, Suite 2400
 Chicago, Illinois 60601
 312-338-4450
 Job # 3838.01

FILE NAME = ...\\0366844-sht-xssht2.dgn

USER NAME = #USER#
 PLOT SCALE = #SCALE#
 PLOT DATE = 08/07/2008

DESIGNED - AJP
 DRAWN - AJP
 CHECKED - KJN
 DATE - 8/7/08

REVISED -
 REVISED -
 REVISED -
 REVISED -

STATE OF ILLINOIS
 DEPARTMENT OF TRANSPORTATION

CROSS SECTIONS

SCALE: HORIZ. 1"=100'
 VERT. 1"=5'
 SHEET NO. 2 OF 5 SHEETS
 STA. 50+00.00 TO STA. 50+60.00

F.A.P. RTE.	SECTION	COUNTY	TOTAL SHEETS	SHEET NO.
649	(107) BR	LASALLE	24	21
FED. ROAD DIST. NO.			ILLINOIS FED. AID PROJECT	
			CONTRACT NO. 66844	