


FINAL SURVEY	DATE
SURVEYED	BY
PLOTTED	
TEMPLATE	
AREAS	
CHECKED	
NO.	

ORIGINAL SURVEY	DATE
SURVEYED	BY
PLOTTED	
TEMPLATE	
AREAS	
CHECKED	
NO.	

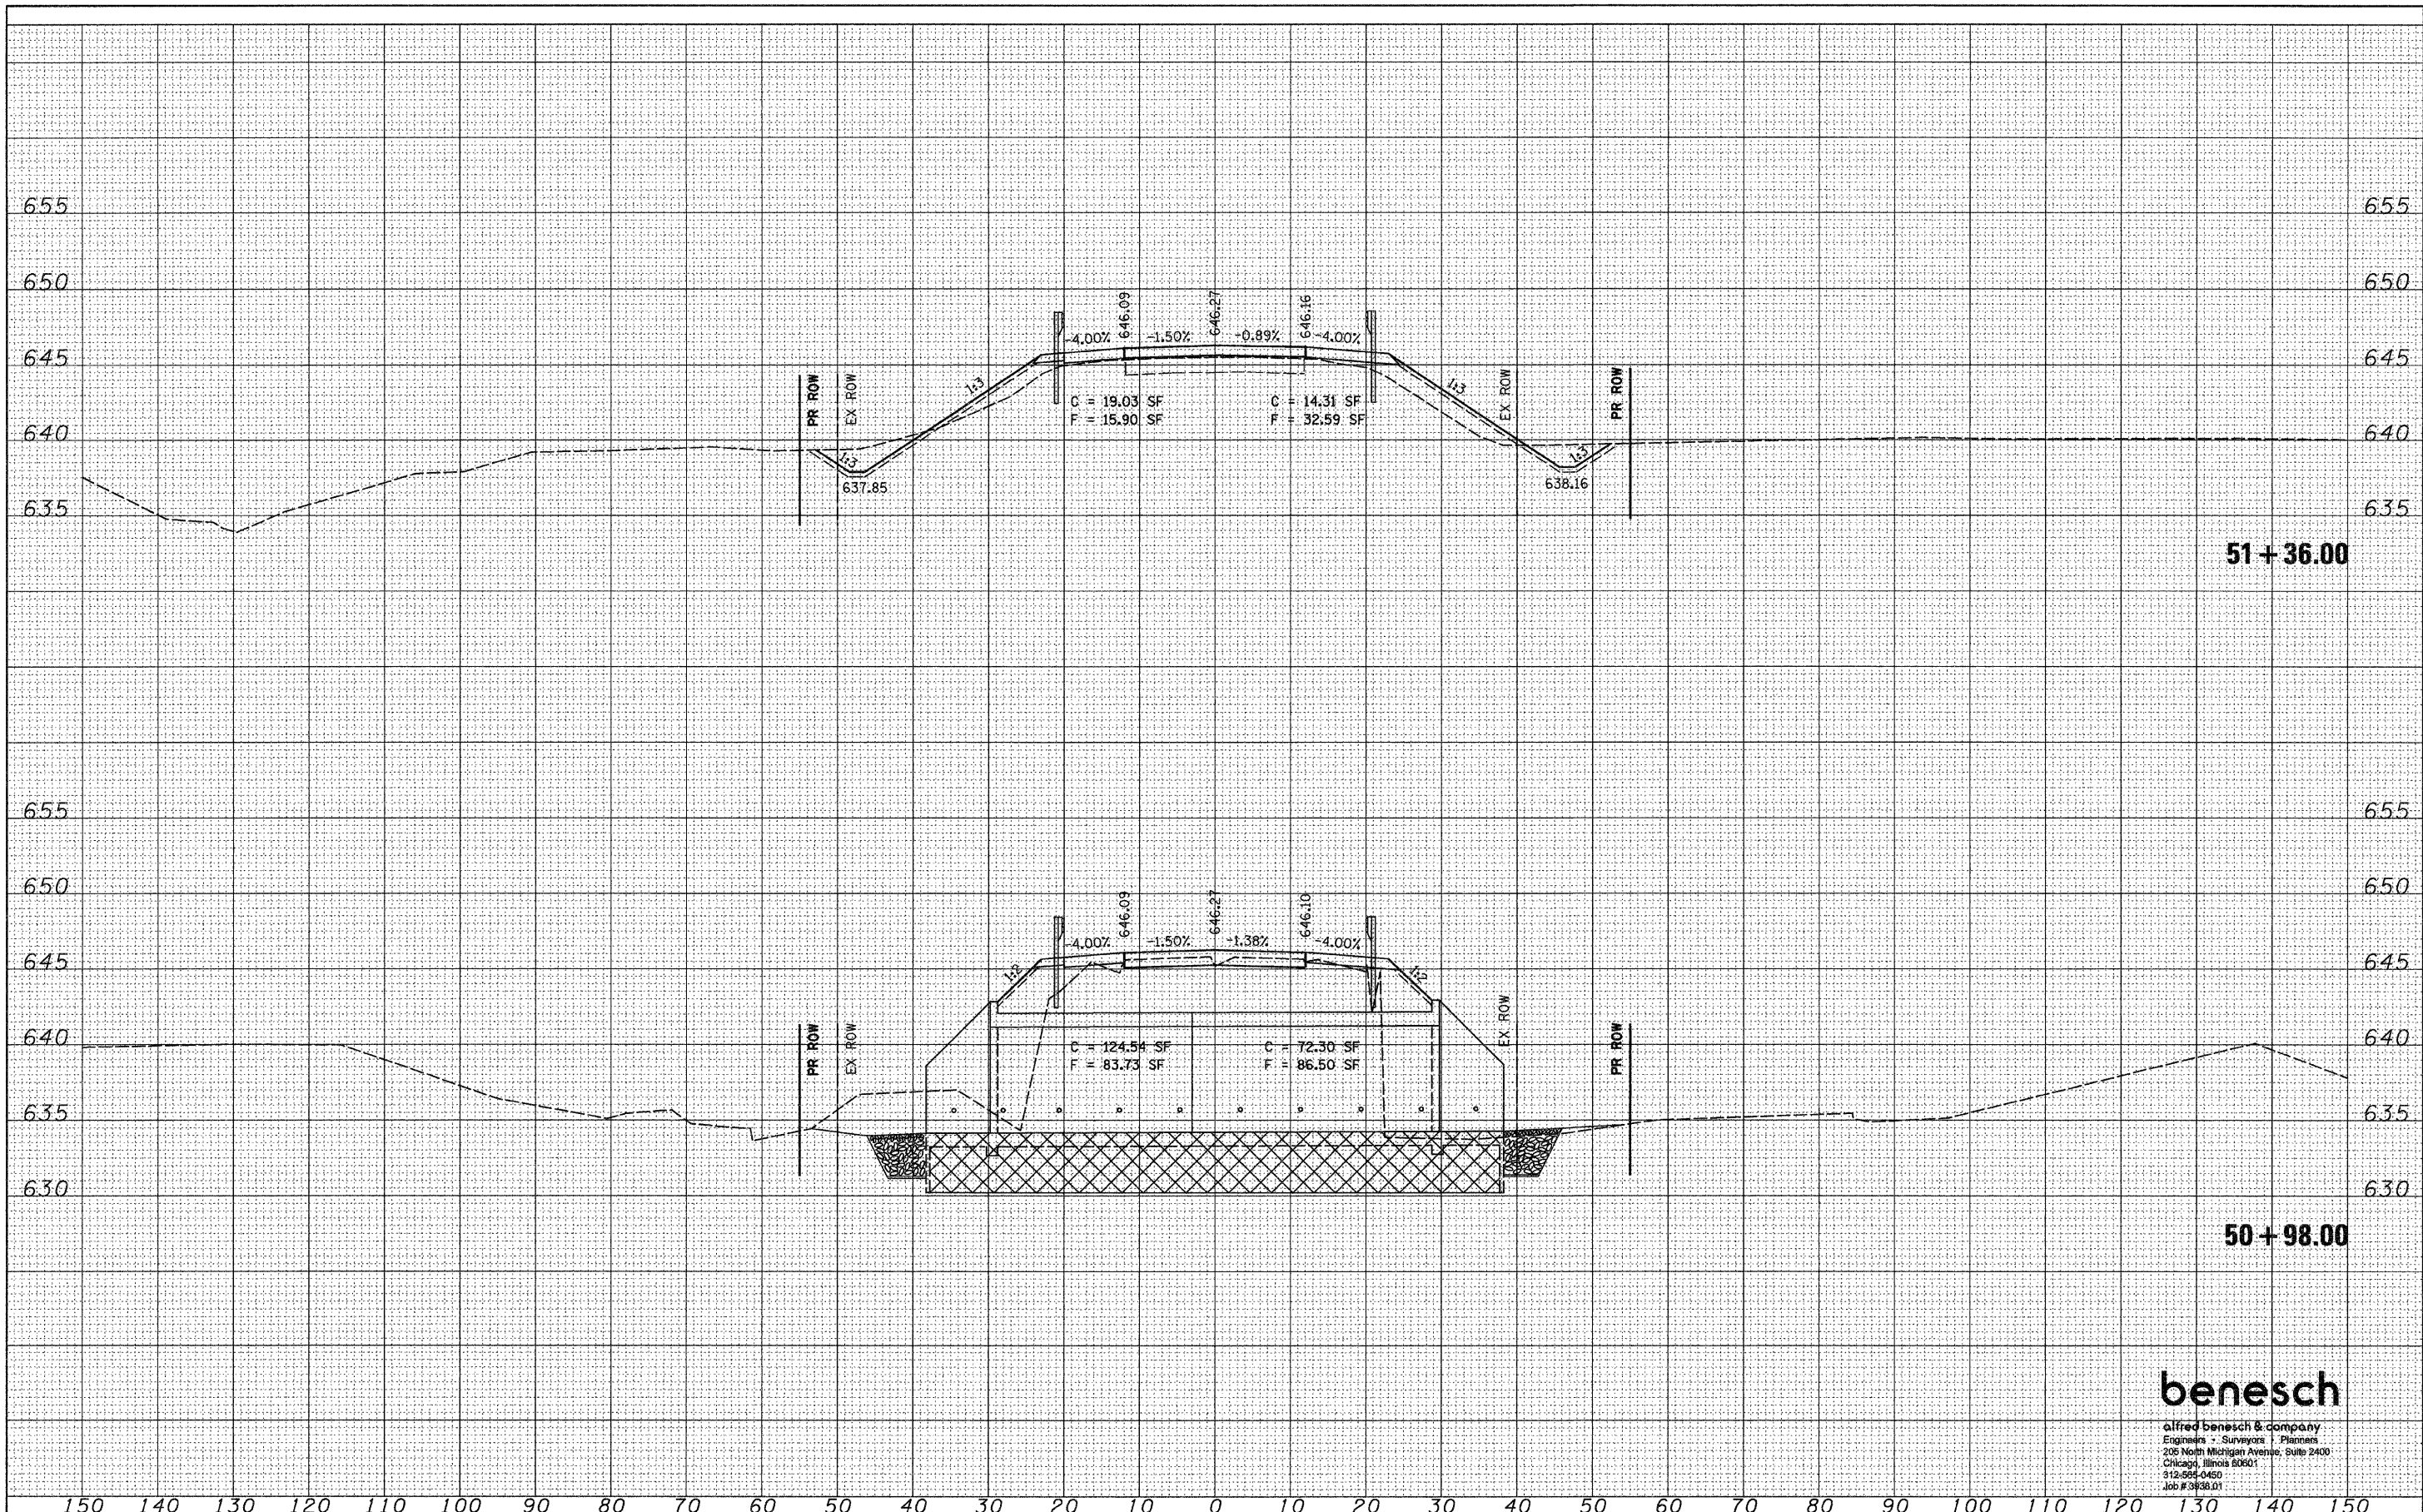

FILE NAME =	USER NAME = #USER#
... \0366844-sht-xssht3.dgn	
PLOT SCALE = #SCALE#	CHECKED - K/JN
PLOT DATE = 08/07/2008	DATE - 8/7/08

DESIGNED - AJP	REVISED -
DRAWN - AJP	REVISED -
CHECKED - K/JN	REVISED -
DATE - 8/7/08	REVISED -

**STATE OF ILLINOIS
DEPARTMENT OF TRANSPORTATION**

CROSS SECTIONS

SCALE: HORIZ. 1"=10'
VERT. 1"=5'

SHEET NO. 3 OF 5 SHEETS STA. 50+98.00 TO STA. 51+36.00

F.A.P. RTE.	SECTION	COUNTY	TOTAL SHEETS	SHEET NO.
649	(107) BR	LASALLE	24	22
CONTRACT NO. 66844				
FED. ROAD DIST. NO. ILLINOIS FED. AID PROJECT				

benesch
alfred benesch & company
Engineers - Surveyors - Planners
205 North Michigan Avenue, Suite 2400
Chicago, Illinois 60601
312-566-0460
Job # 3438.01