


FINAL SURVEY	SURVEYED	DATE
NOTE BOOK	PLOTTED	BY
NO.	AREAS CHECKED	

ORIGINAL SURVEY	SURVEYED	DATE
NOTE BOOK	PLOTTED	BY
NO.	AREAS CHECKED	

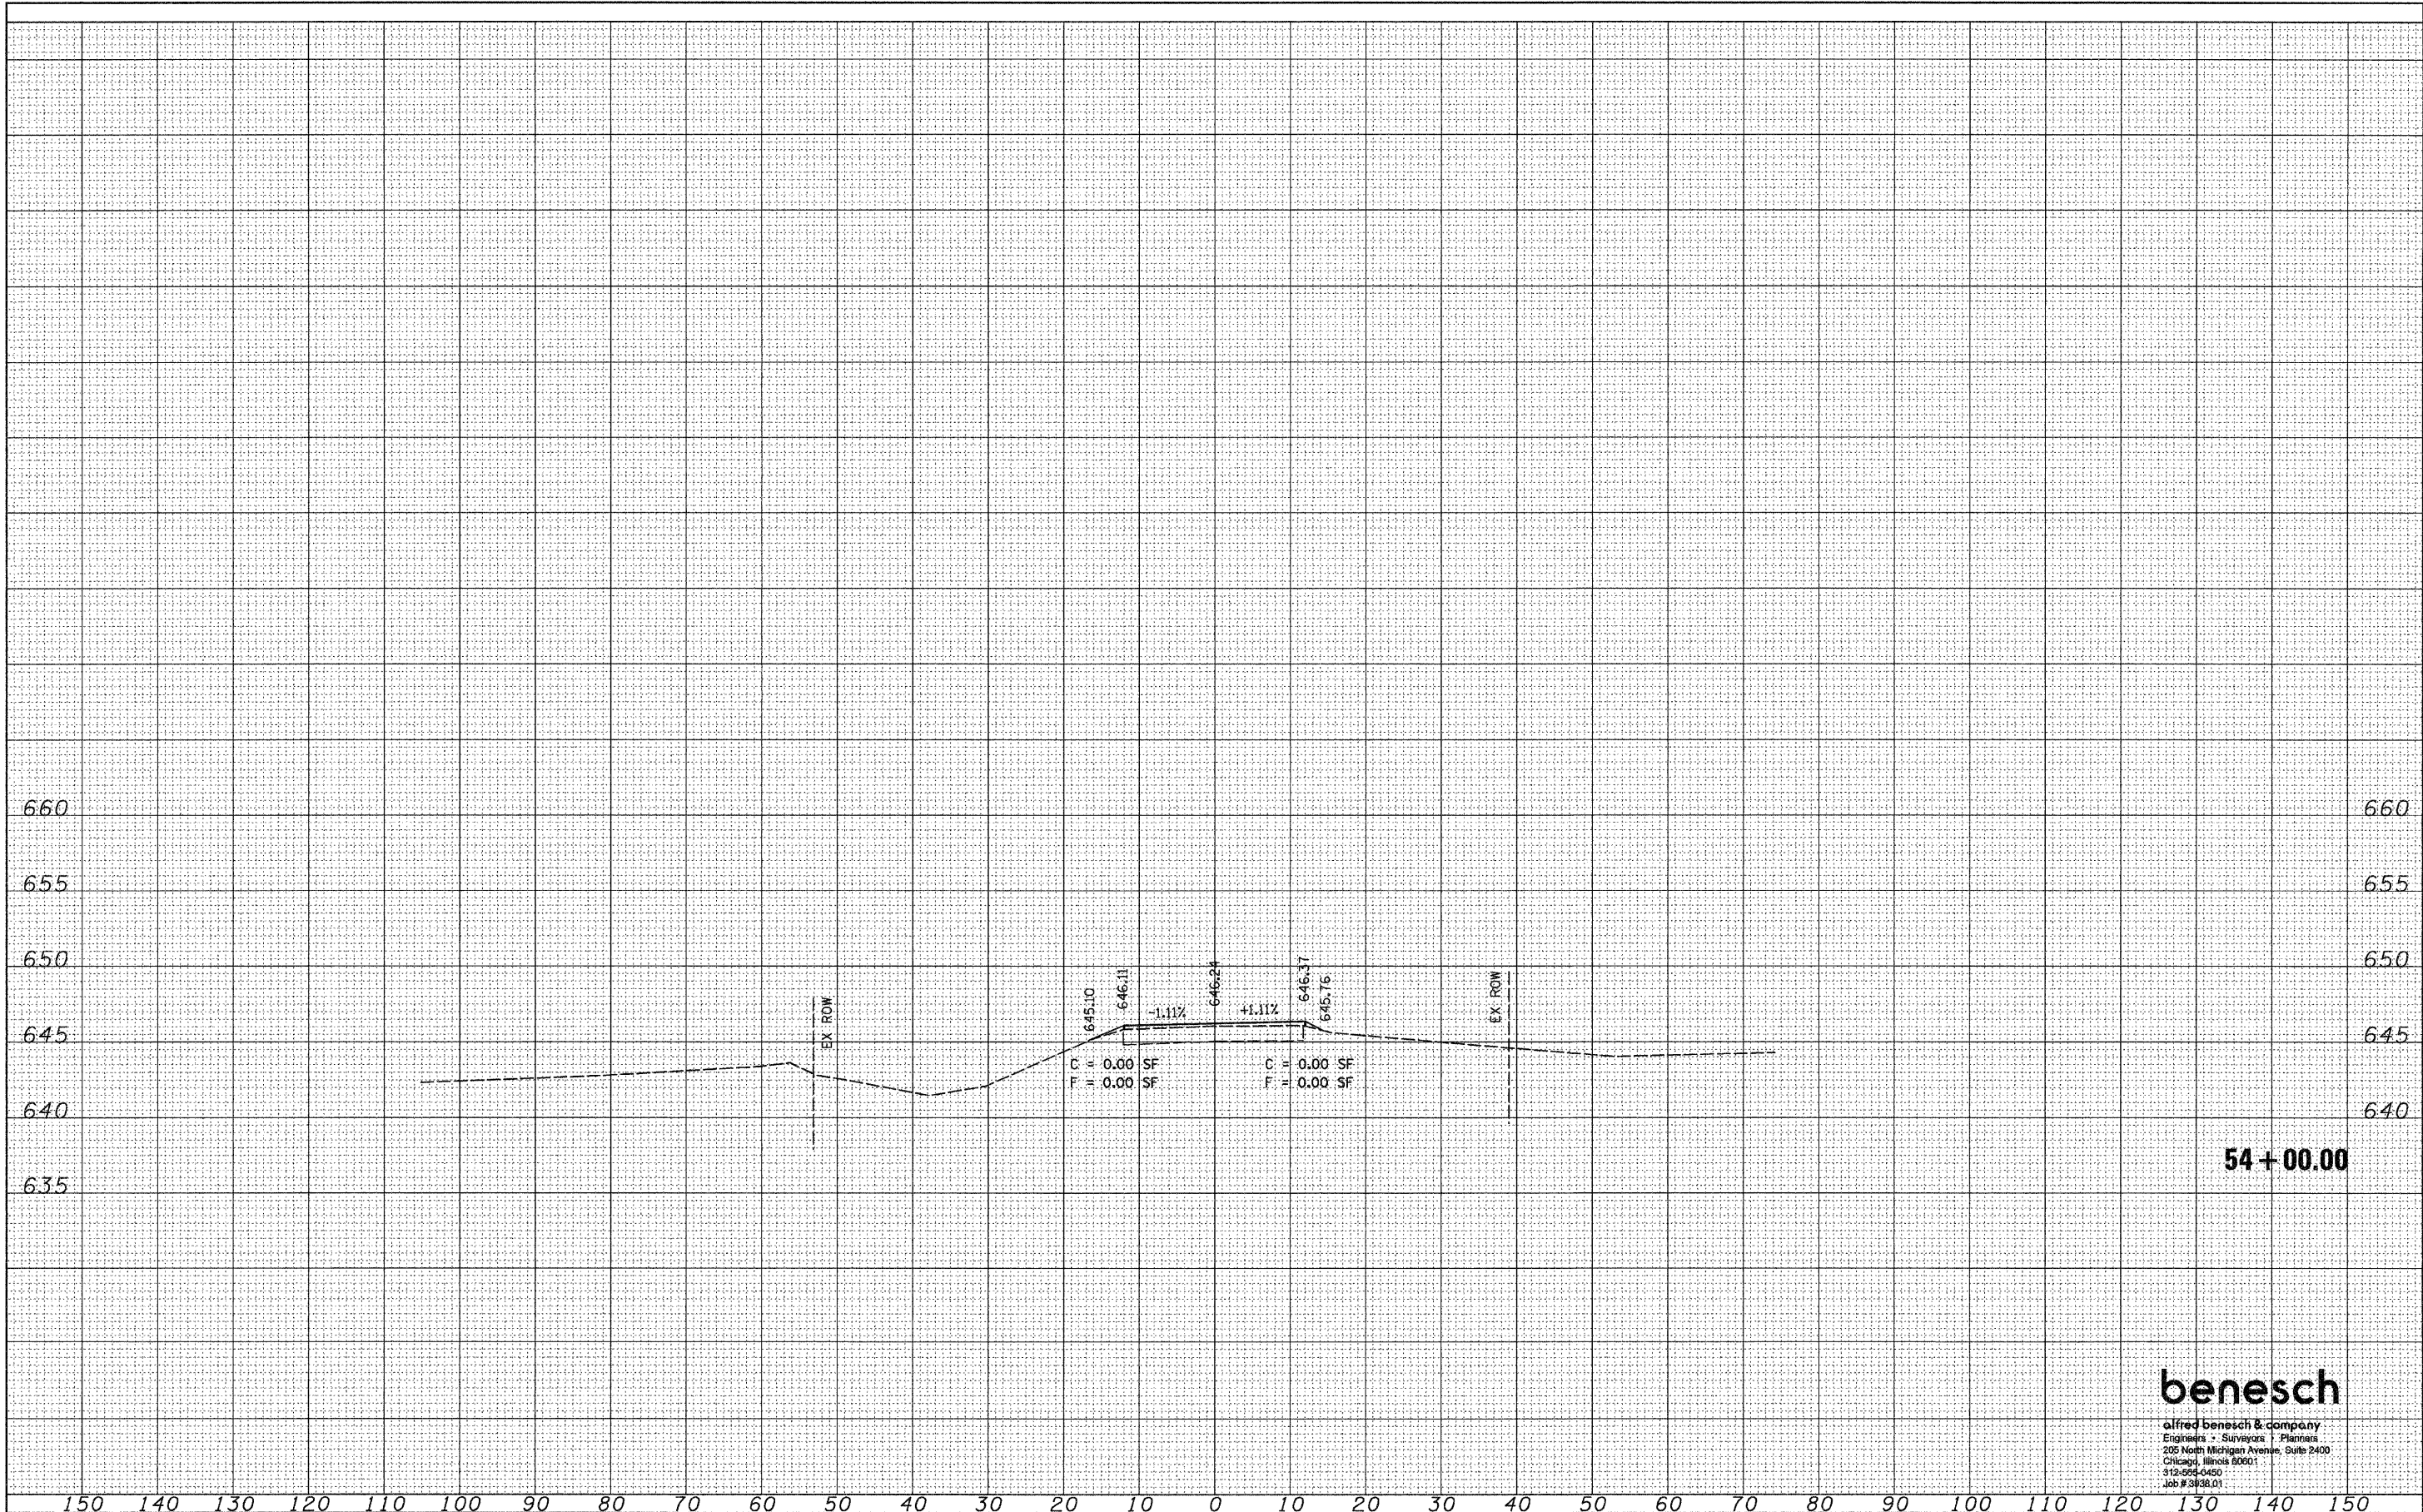

FILE NAME = ...0366844-ahf-xaht5.dgn
 PLOT SCALE = #SCALE#
 PLOT DATE = 08/07/2008

USER NAME = #USER#	DESIGNED - AJP	REVISED -
	DRAWN - AJP	REVISED -
	CHECKED - KJN	REVISED -
	DATE - 8/7/08	REVISED -

**STATE OF ILLINOIS
 DEPARTMENT OF TRANSPORTATION**

CROSS SECTIONS
 SCALE: HORIZ. 1"=10'
 VERT. 1"=5'
 SHEET NO. 5 OF 5 SHEETS | STA. 54+00.00 TO STA. 54+00.00

F.A.P. RTE.	SECTION	COUNTY	TOTAL SHEETS	SHEET NO.
649	(107) BR	LASALLE	24	24
FED. ROAD DIST. NO. ILLINOIS FED. AID PROJECT			CONTRACT NO. 66844	

benesch
 alfred benesch & company
 Engineers • Surveyors • Planners
 205 North Michigan Avenue, Suite 2400
 Chicago, Illinois 60601
 312-955-0450
 Job # 3838.01