
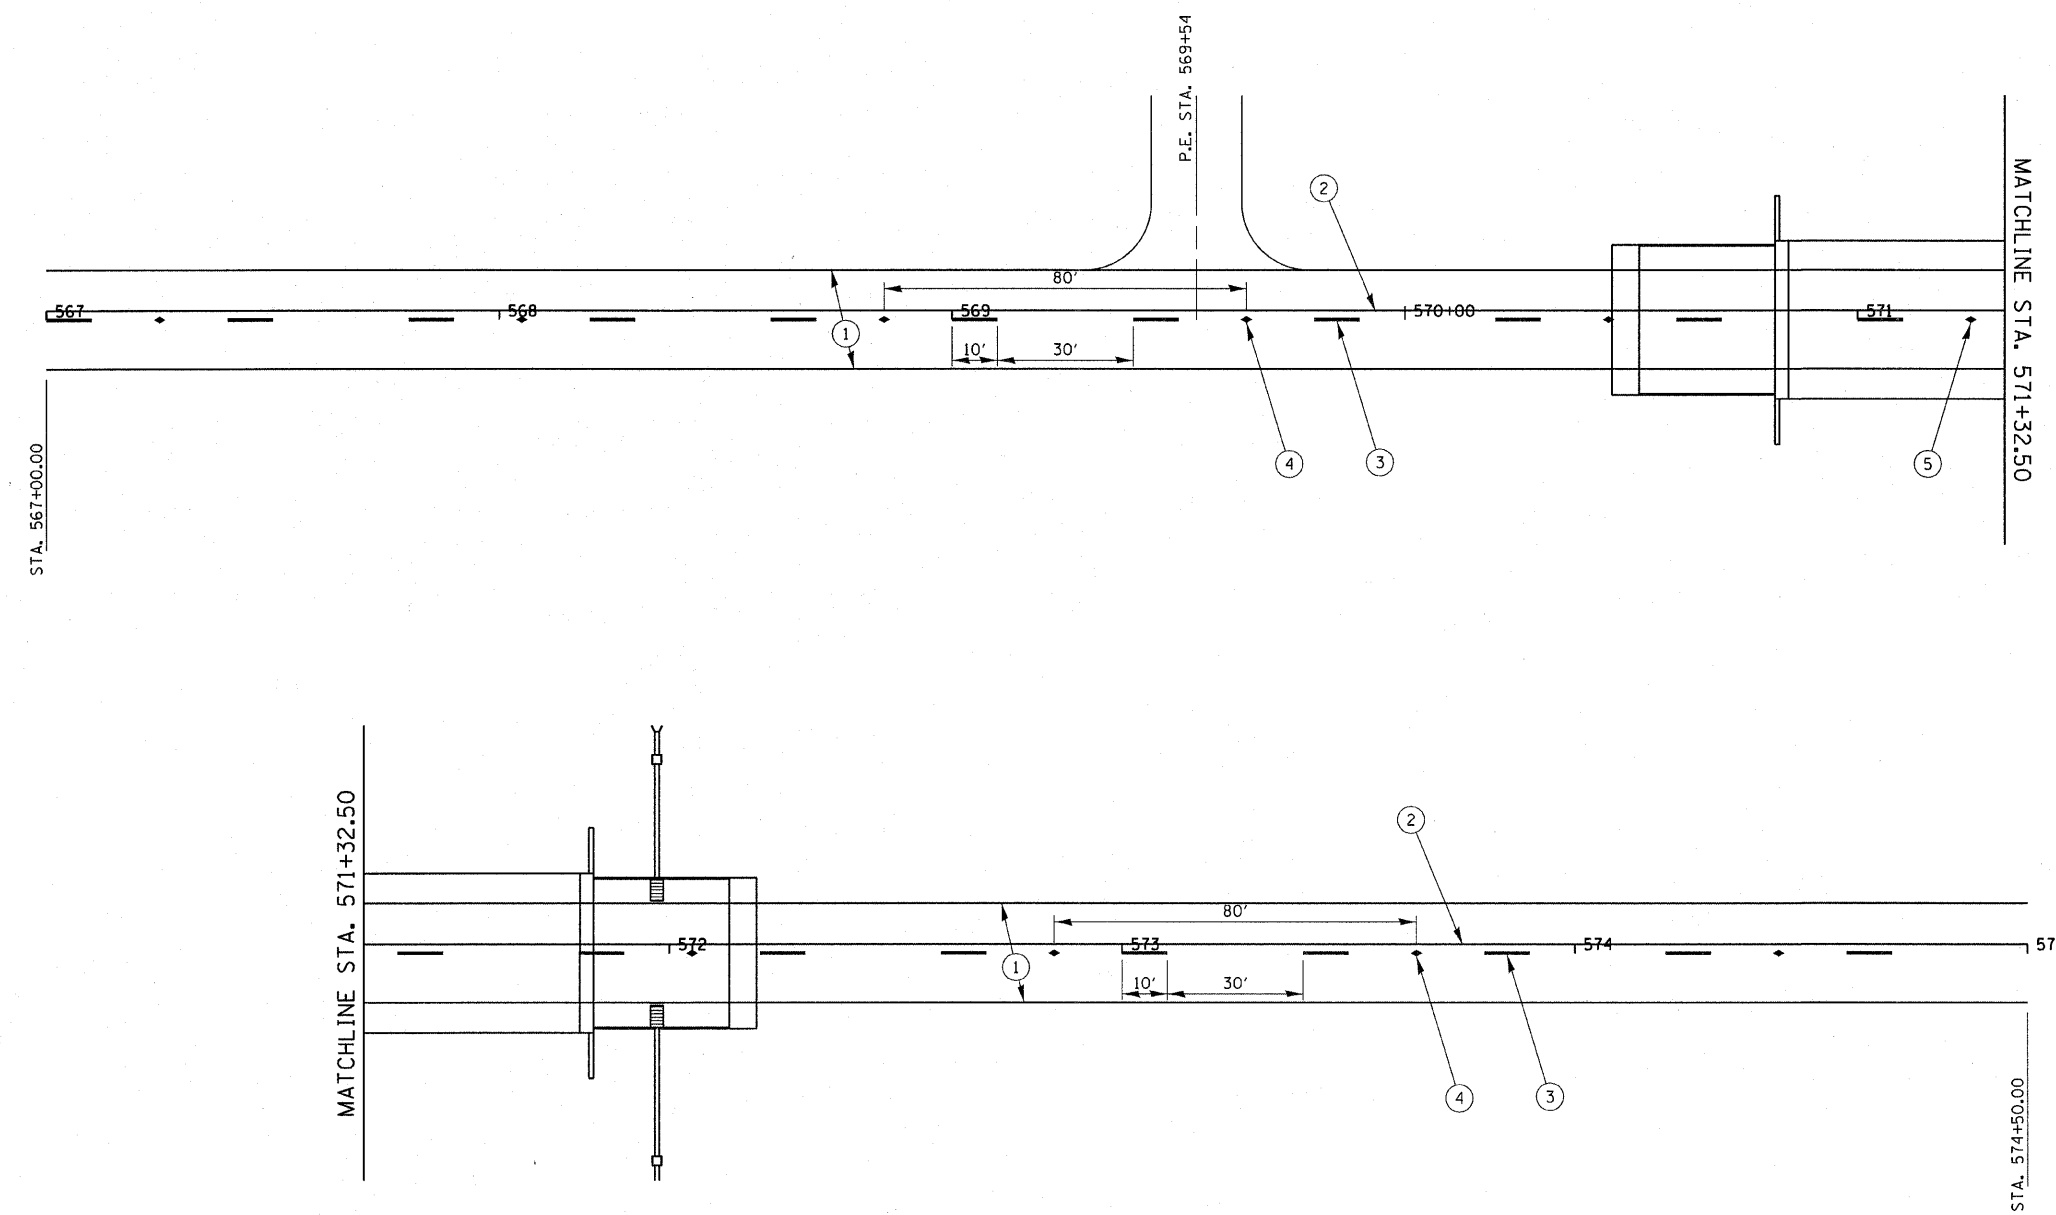


ROUTE NO.	SECTION	COUNTY	TOTAL SHEETS	SHEET NO.
F.A.P. 665	(144-B)BR	FULTON	67	14
FED. ROAD DIST. NO.		ILLINOIS CONTRACT NO. 68091		

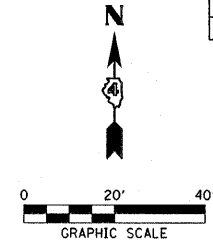

- LEGEND**
- ① EPOXY PAVEMENT MARKING LINE 4" (WHITE)
 - ② EPOXY PAVEMENT MARKING LINE 4" (SOLID YELLOW)
 - ③ EPOXY PAVEMENT MARKING LINE 4" (SKIP-DASH YELLOW)
 - ④ RAISED REFLECTIVE PAVEMENT MARKERS
 - ⑤ RAISED REFLECTIVE PAVEMENT MARKERS BRIDGE

LOCATION	PAVEMENT MARKING SCHEDULE												
	PERMANENT EPOXY			TEMPORARY				SHORT TERM PAVEMENT MARKING	WORK ZONE PAVEMENT MARKING REMOVAL	PAVEMENT MARKING REMOVAL	RAISED REFLECTIVE PAVEMENT MARKERS	RAISED REFLECTIVE PAVEMENT MARKERS (BRIDGE)	RAISED REFLECTIVE PAVEMENT MARKERS REMOVAL
	4" SINGLE WHITE EDGE LINE	4" SKIPED DASHED YELLOW CENTERLINE	4" SOLID YELLOW CENTERLINE	4" SINGLE WHITE EDGE LINE	4" SKIPED DASHED YELLOW CENTERLINE	4" SOLID YELLOW CENTERLINE	24" SINGLE WHITE STOP BAR	4" SINGLE WHITE EDGE LINE					
FOOT	FOOT	FOOT	FOOT	FOOT	FOOT	FOOT	FOOT	FOOT	SQ FT	EACH	EACH	EACH	
FAP 665 IL 116													
STAGE I													
LT STA. 567+00 TO LT STA. 575+00				800					267	267			
CL STA. 567+00 TO CL STA. 575+00										229			11
RT STA. 567+44 TO LT STA. 574+75				731					244				
RT STA. 567+34.04								11	22				
LT STA. 575+36.96								11	22				
STAGE II													
RT STA. 567+00 TO RT STA. 575+00				800					267	209			
LT STA. 568+22 TO LT STA. 574+87				665					222				
LT STA. 567+00 TO LT STA. 575+00	800			800					267				
LCL STA. 567+00 TO LCL STA. 575+00			800			800			267				
CL STA. 567+00 TO CL STA. 575+00		200			200			160	120		9	2	
RT STA. 567+00 TO RT STA. 575+00	800			800					267				
SUBTOTAL	1600	200	800	4596	200	800	22	160	1965	705	9	2	11
TOTAL		2600			4818		22	160	1965	705	9	2	11

HAMPTON, LENZINI & RENWICK, INC.
 CIVIL & STRUCTURAL ENGINEERS
 LAND SURVEYORS

3085 STEVENSON DRIVE, SUITE 201
 SPRINGFIELD, ILLINOIS 62703
 (217) 546-3400

ELGIN • SPRINGFIELD

PROJECT NUMBER: 12-37-0003-1 DATE: 07/31/08
 DESIGNED: L.P.S. CHECKED: S.W.M. DRAWN: D.T.M.

PAVEMENT MARKINGS

F.A.P. ROUTE 665 (IL 116) OVER LITTLERS CREEK
 SECTION (144-B) BR
 FULTON COUNTY
 STATION 571+32.50
 STRUCTURE NO. 029-0066