


DATE	
BY	
SURVEYED	
PLOTTED	
NOTE BOOK	
AREAS CHECKED	
NO.	

DATE	
BY	
SURVEYED	
PLOTTED	
NOTE BOOK	
AREAS CHECKED	
NO.	

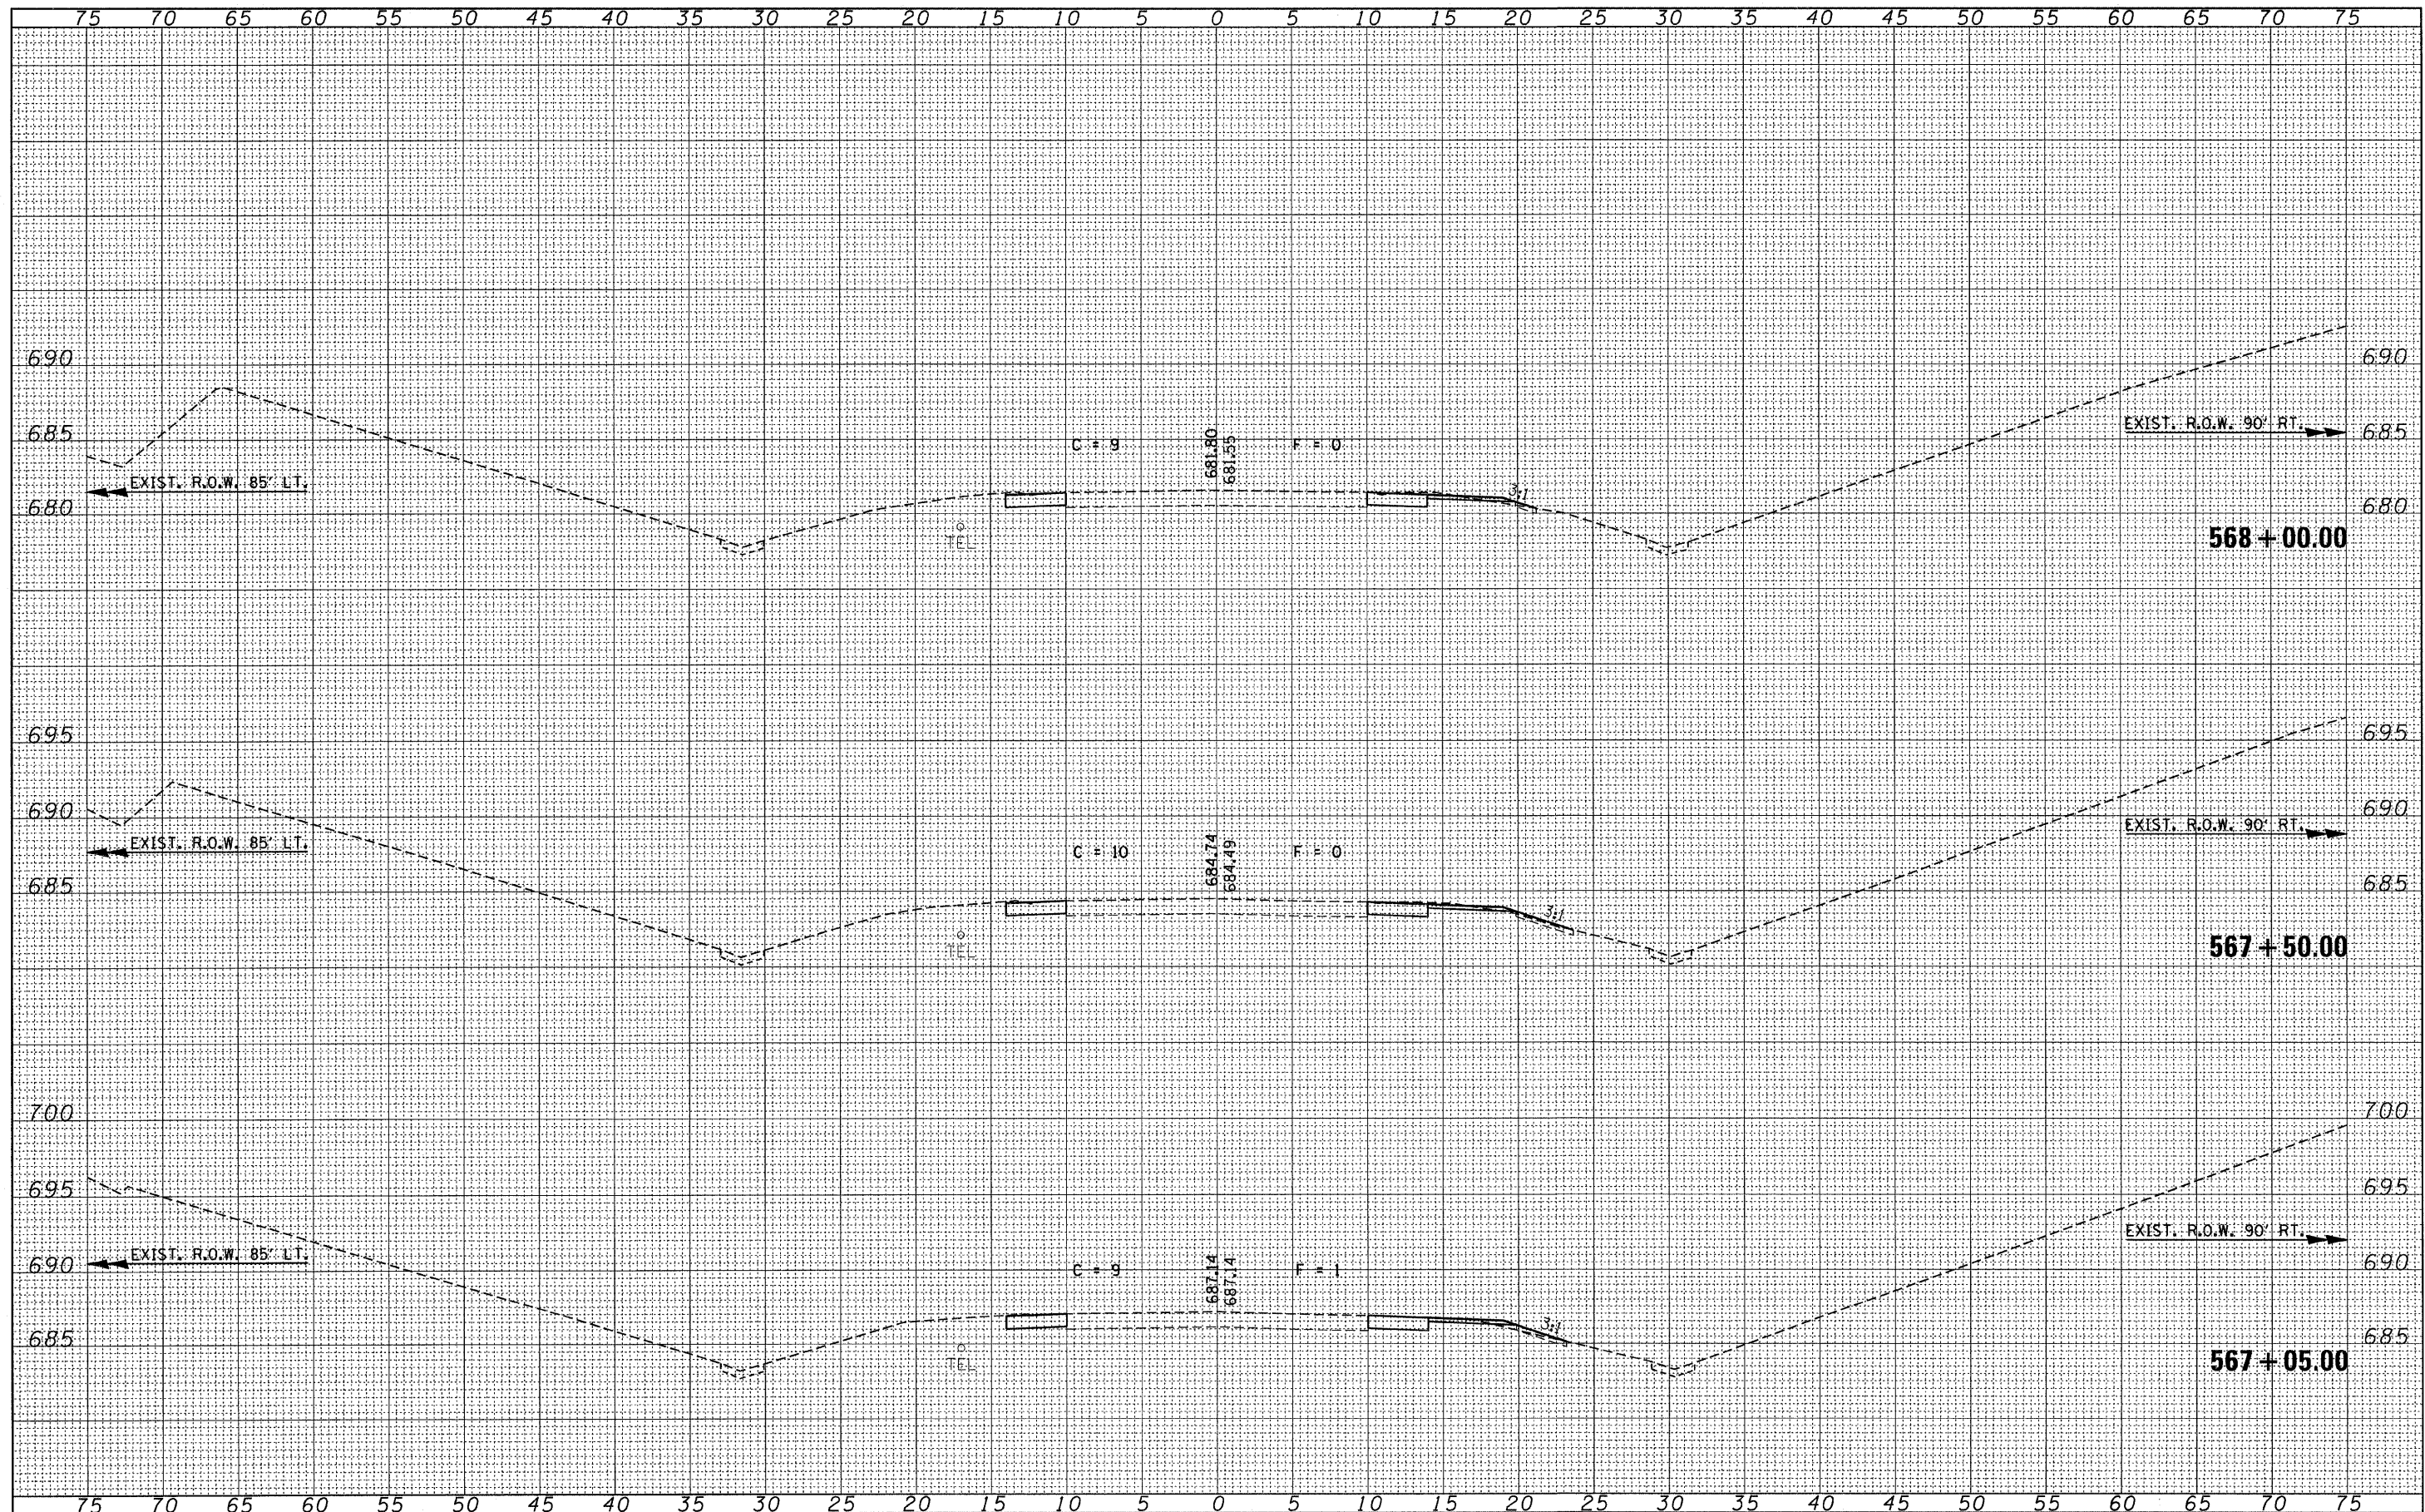

FILE NAME = 37203-shr-xxs\_stage1.dgn  
 USER NAME =  
 PLOT SCALE =  
 PLOT DATE = 8/13/2008

DESIGNED - L.F.S.  
 DRAWN - TWK  
 CHECKED - J.W.F.  
 DATE - 08/13/08

REVISED -  
 REVISED -  
 REVISED -  
 REVISED -

STATE OF ILLINOIS  
 DEPARTMENT OF TRANSPORTATION

STAGE 1 CROSS SECTIONS (IL 116)

SCALE: SHEET NO. OF SHEETS STA. 567+05.00 TO STA. 568+00.00

F.A.P. RTE.	SECTION	COUNTY	TOTAL SHEETS	SHEET NO.
665	(144-B)BR	FULTON	67	49
CONTRACT NO. 68091				
FED. ROAD DIST. NO. [ILLINOIS] FED. AID PROJECT				