


DATE	
BY	
FINAL SURVEY	
NOTED	
NOTE BOOK	
AREAS CHECKED	
NO.	

DATE	
BY	
ORIGINAL SURVEY	
NOTED	
NOTE BOOK	
AREAS CHECKED	
NO.	

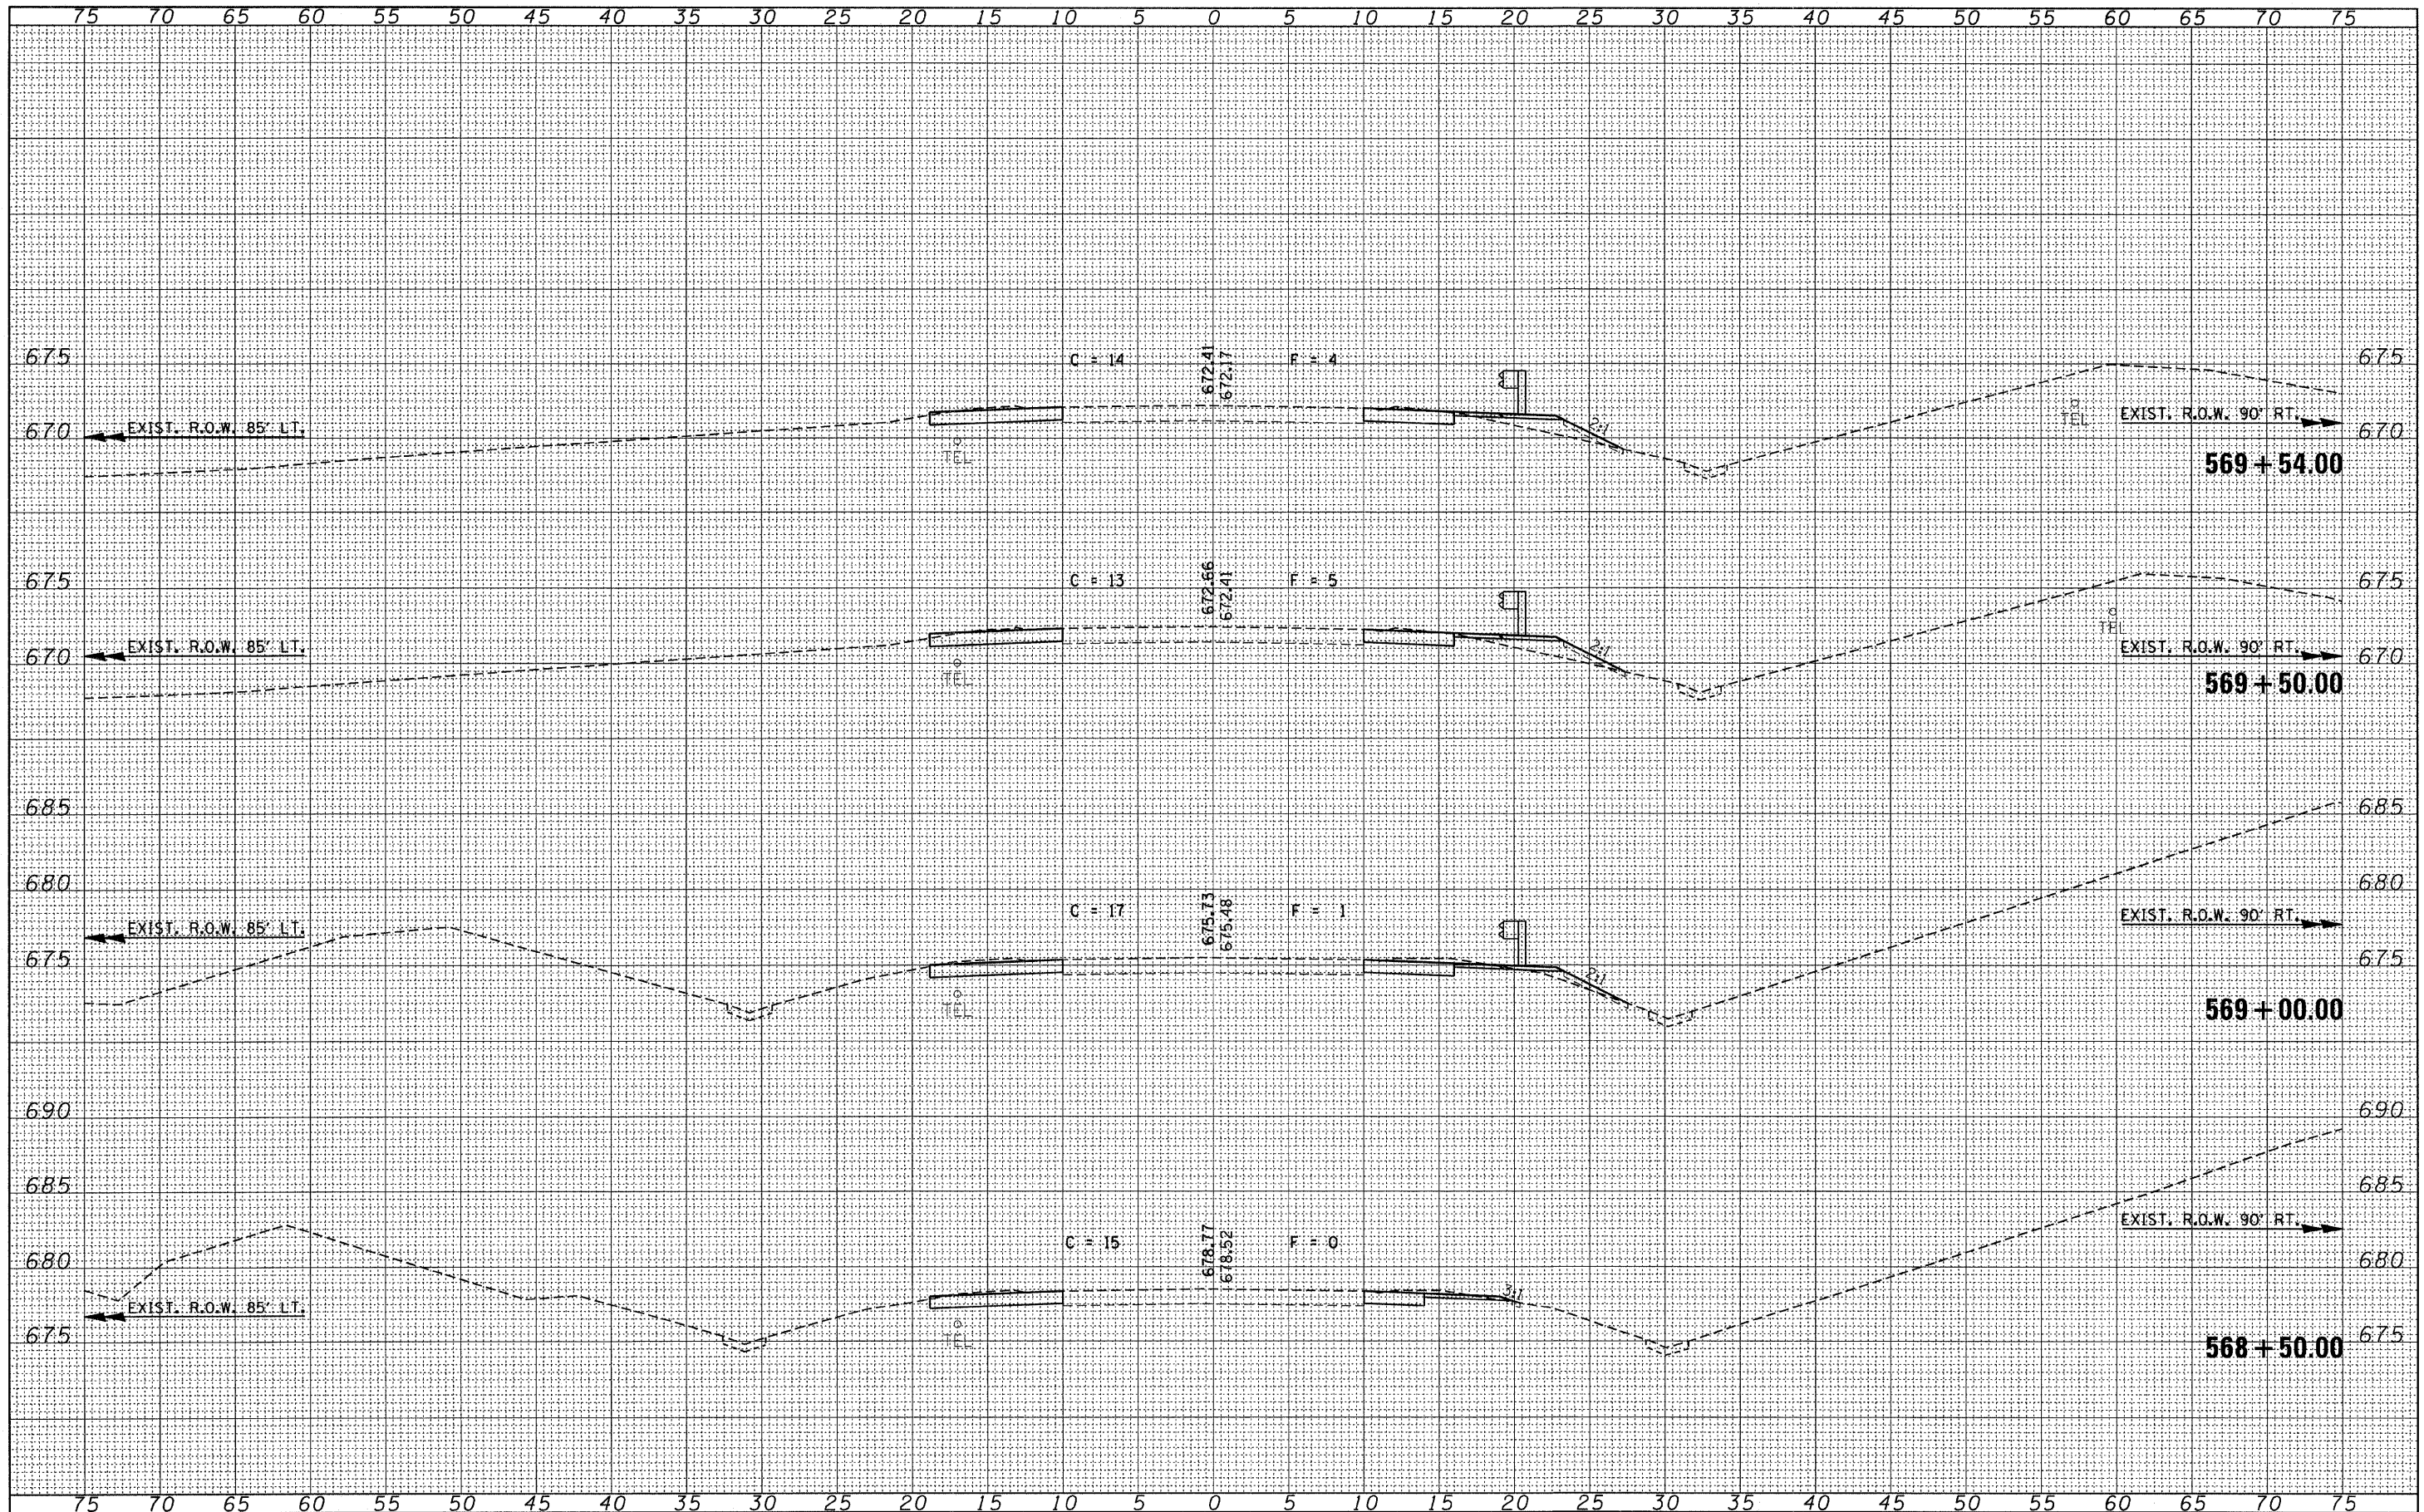

FILE NAME = 37003-sh1-exs_stage1.dgn

USER NAME =
 PLOT SCALE =
 PLOT DATE = 8/13/2008

DESIGNED - L.F.S.
 DRAWN - TWK
 CHECKED - J.W.F.
 DATE - 08/13/08

REVISED -
 REVISED -
 REVISED -
 REVISED -

STATE OF ILLINOIS
 DEPARTMENT OF TRANSPORTATION

STAGE 1 CROSS SECTIONS (IL 116)

SCALE: SHEET NO. OF SHEETS STA. 568+50.00 TO STA. 569+54.00

F.A.P. RTE. 665	SECTION (144-BJBR)	COUNTY FULTON	TOTAL SHEETS 67	SHEET NO. 50
CONTRACT NO. 68091			ILLINOIS FED. AID PROJECT	