


DATE	
BY	
FINAL SURVEY	
NOTED	
NOTE BOOK	
AREAS CHECKED	
NO.	

DATE	
BY	
ORIGINAL SURVEY	
NOTED	
NOTE BOOK	
AREAS CHECKED	
NO.	

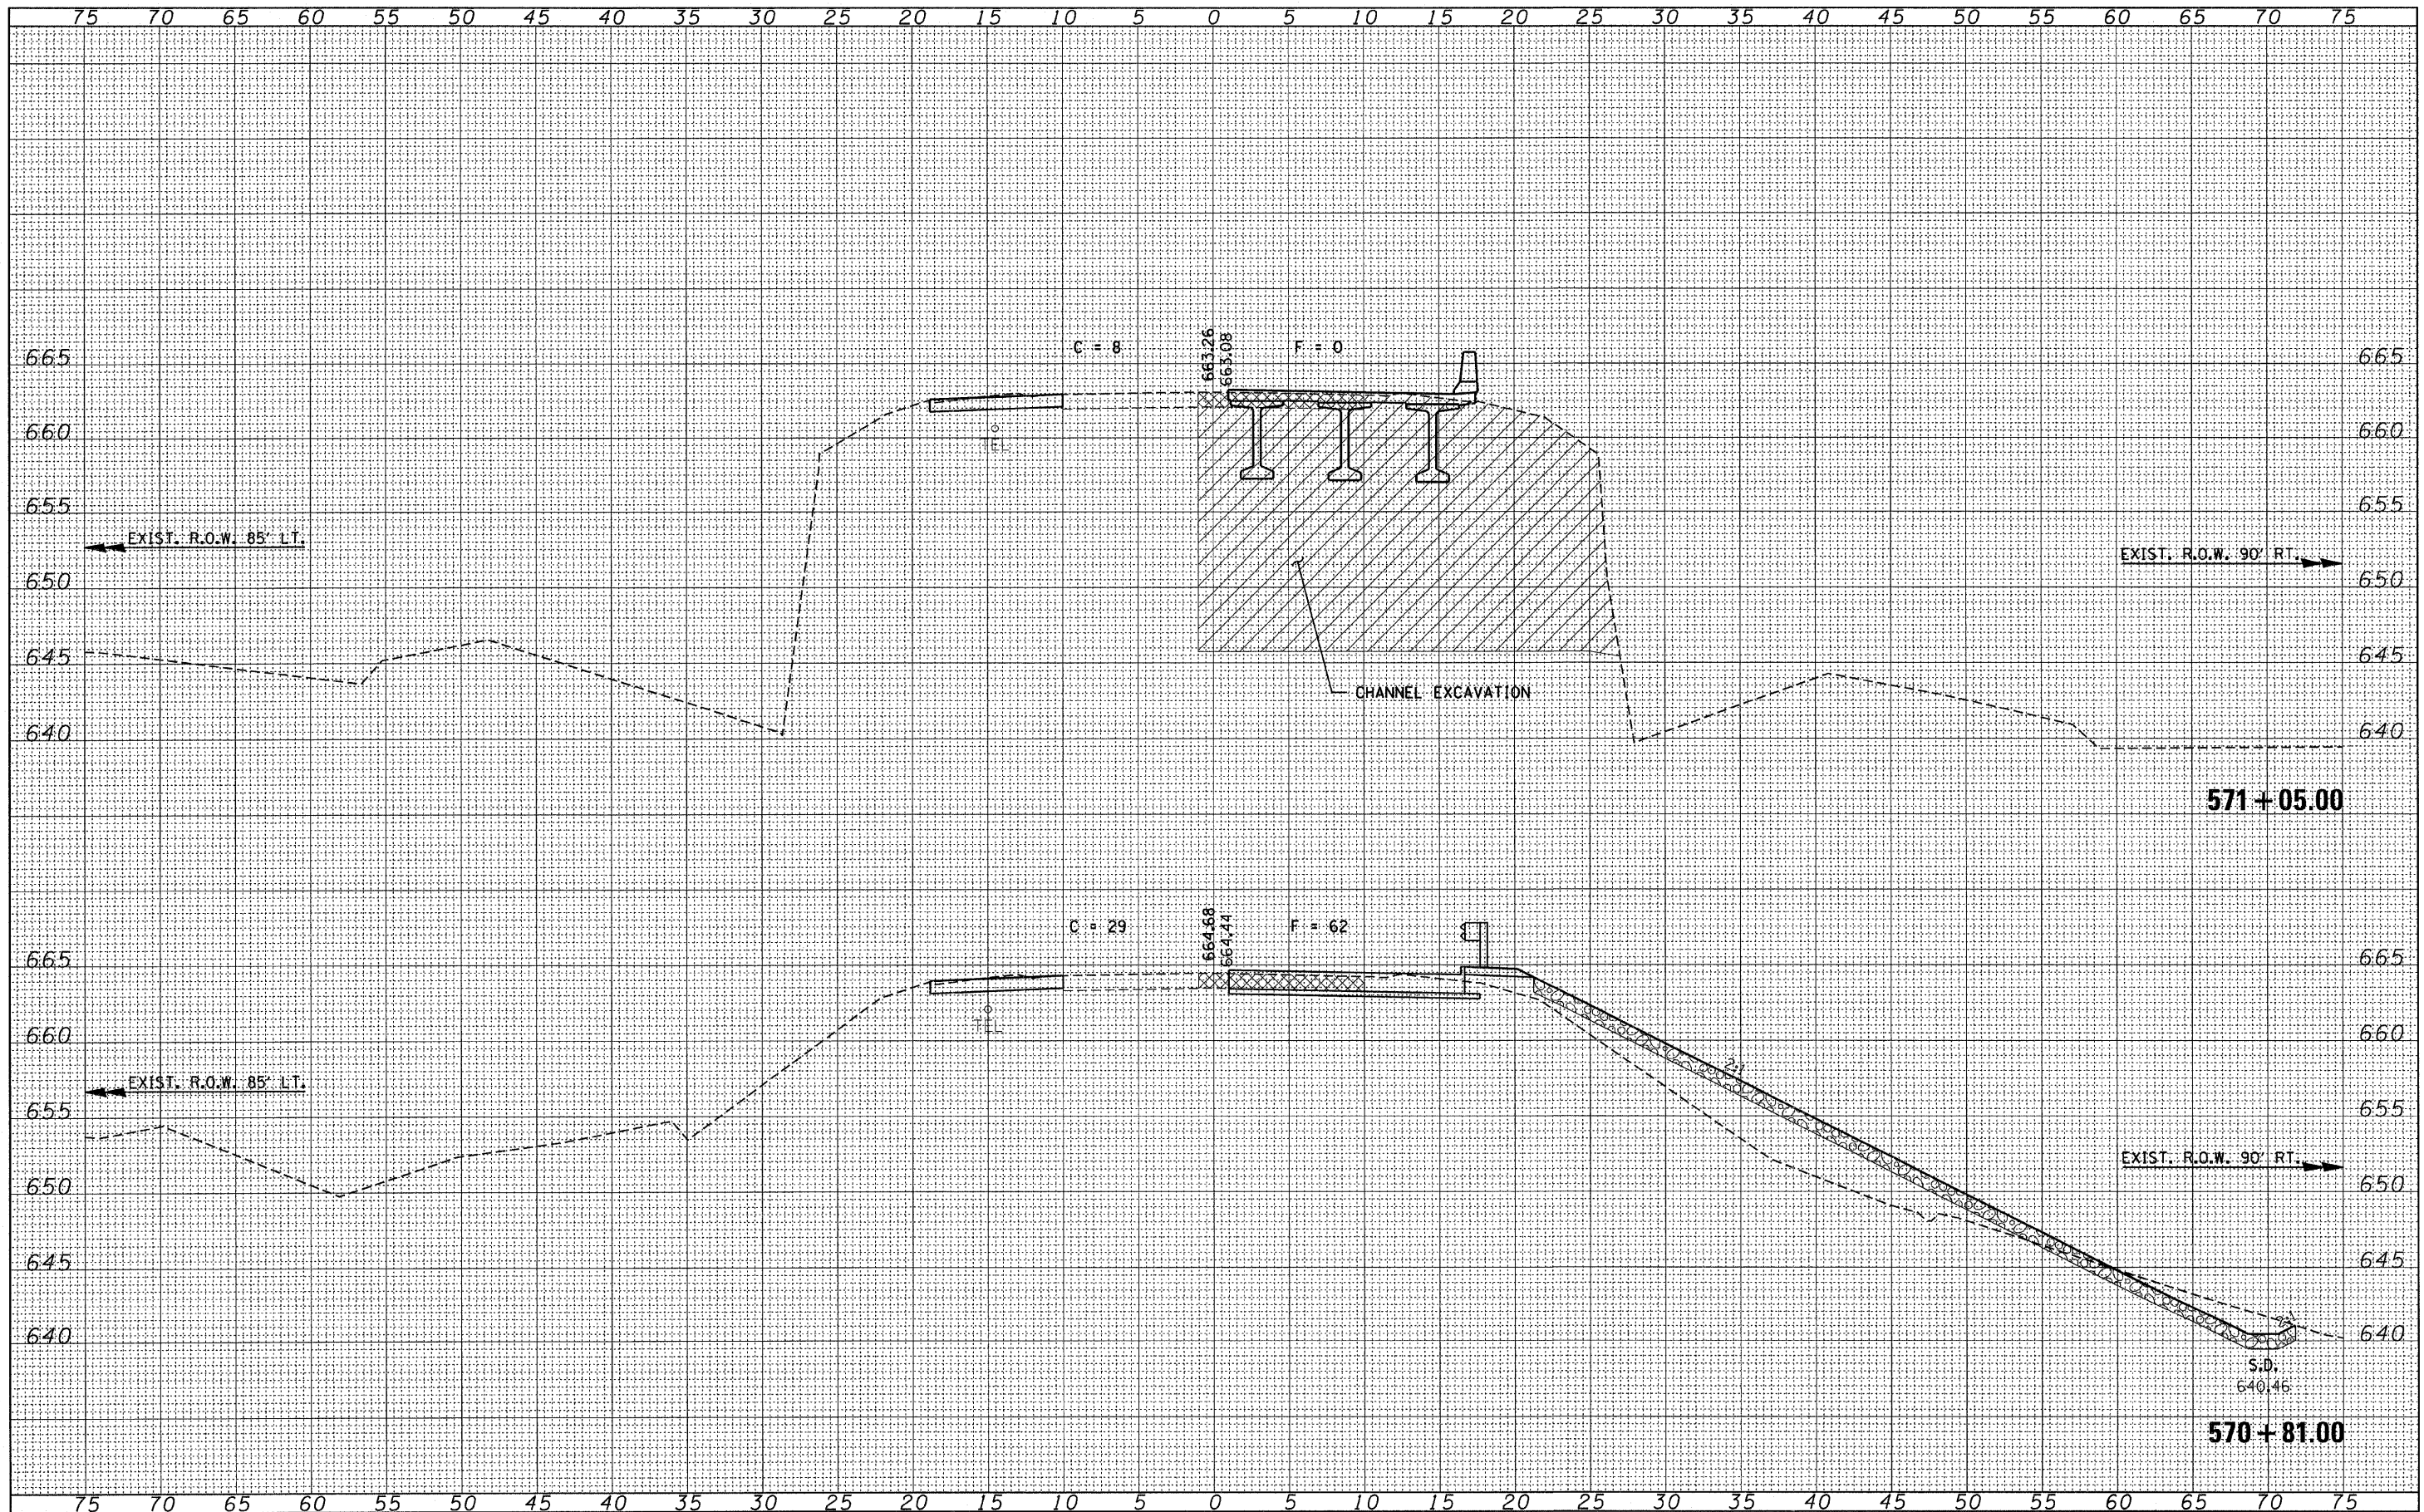

FILE NAME = 37003-sh1-axs\_stage1.dgn

USER NAME =  
 PLOT SCALE =  
 PLOT DATE = 8/13/2008

DESIGNED - L.F.S.  
 DRAWN - TWK  
 CHECKED - J.W.F.  
 DATE - 08/13/08

REVISED -  
 REVISED -  
 REVISED -  
 REVISED -

STATE OF ILLINOIS  
 DEPARTMENT OF TRANSPORTATION

STAGE 1 CROSS SECTIONS (IL 116)

SCALE: SHEET NO. OF SHEETS STA. 570+81.00 TO STA. 571+05.00

F.A.P. RTE.	SECTION	COUNTY	TOTAL SHEETS	SHEET NO.
665	(144-BIBR)	FULTON	67	52
CONTRACT NO. 68091			FED. ROAD DIST. NO. ILLINOIS FED. AID PROJECT	