


DATE	
BY	
FINAL SURVEY	
PLOTTED	
FILED	
NOTE BOOK	
AREAS CHECKED	
NO.	

DATE	
BY	
ORIGINAL SURVEY	
PLOTTED	
FILED	
NOTE BOOK	
AREAS CHECKED	
NO.	

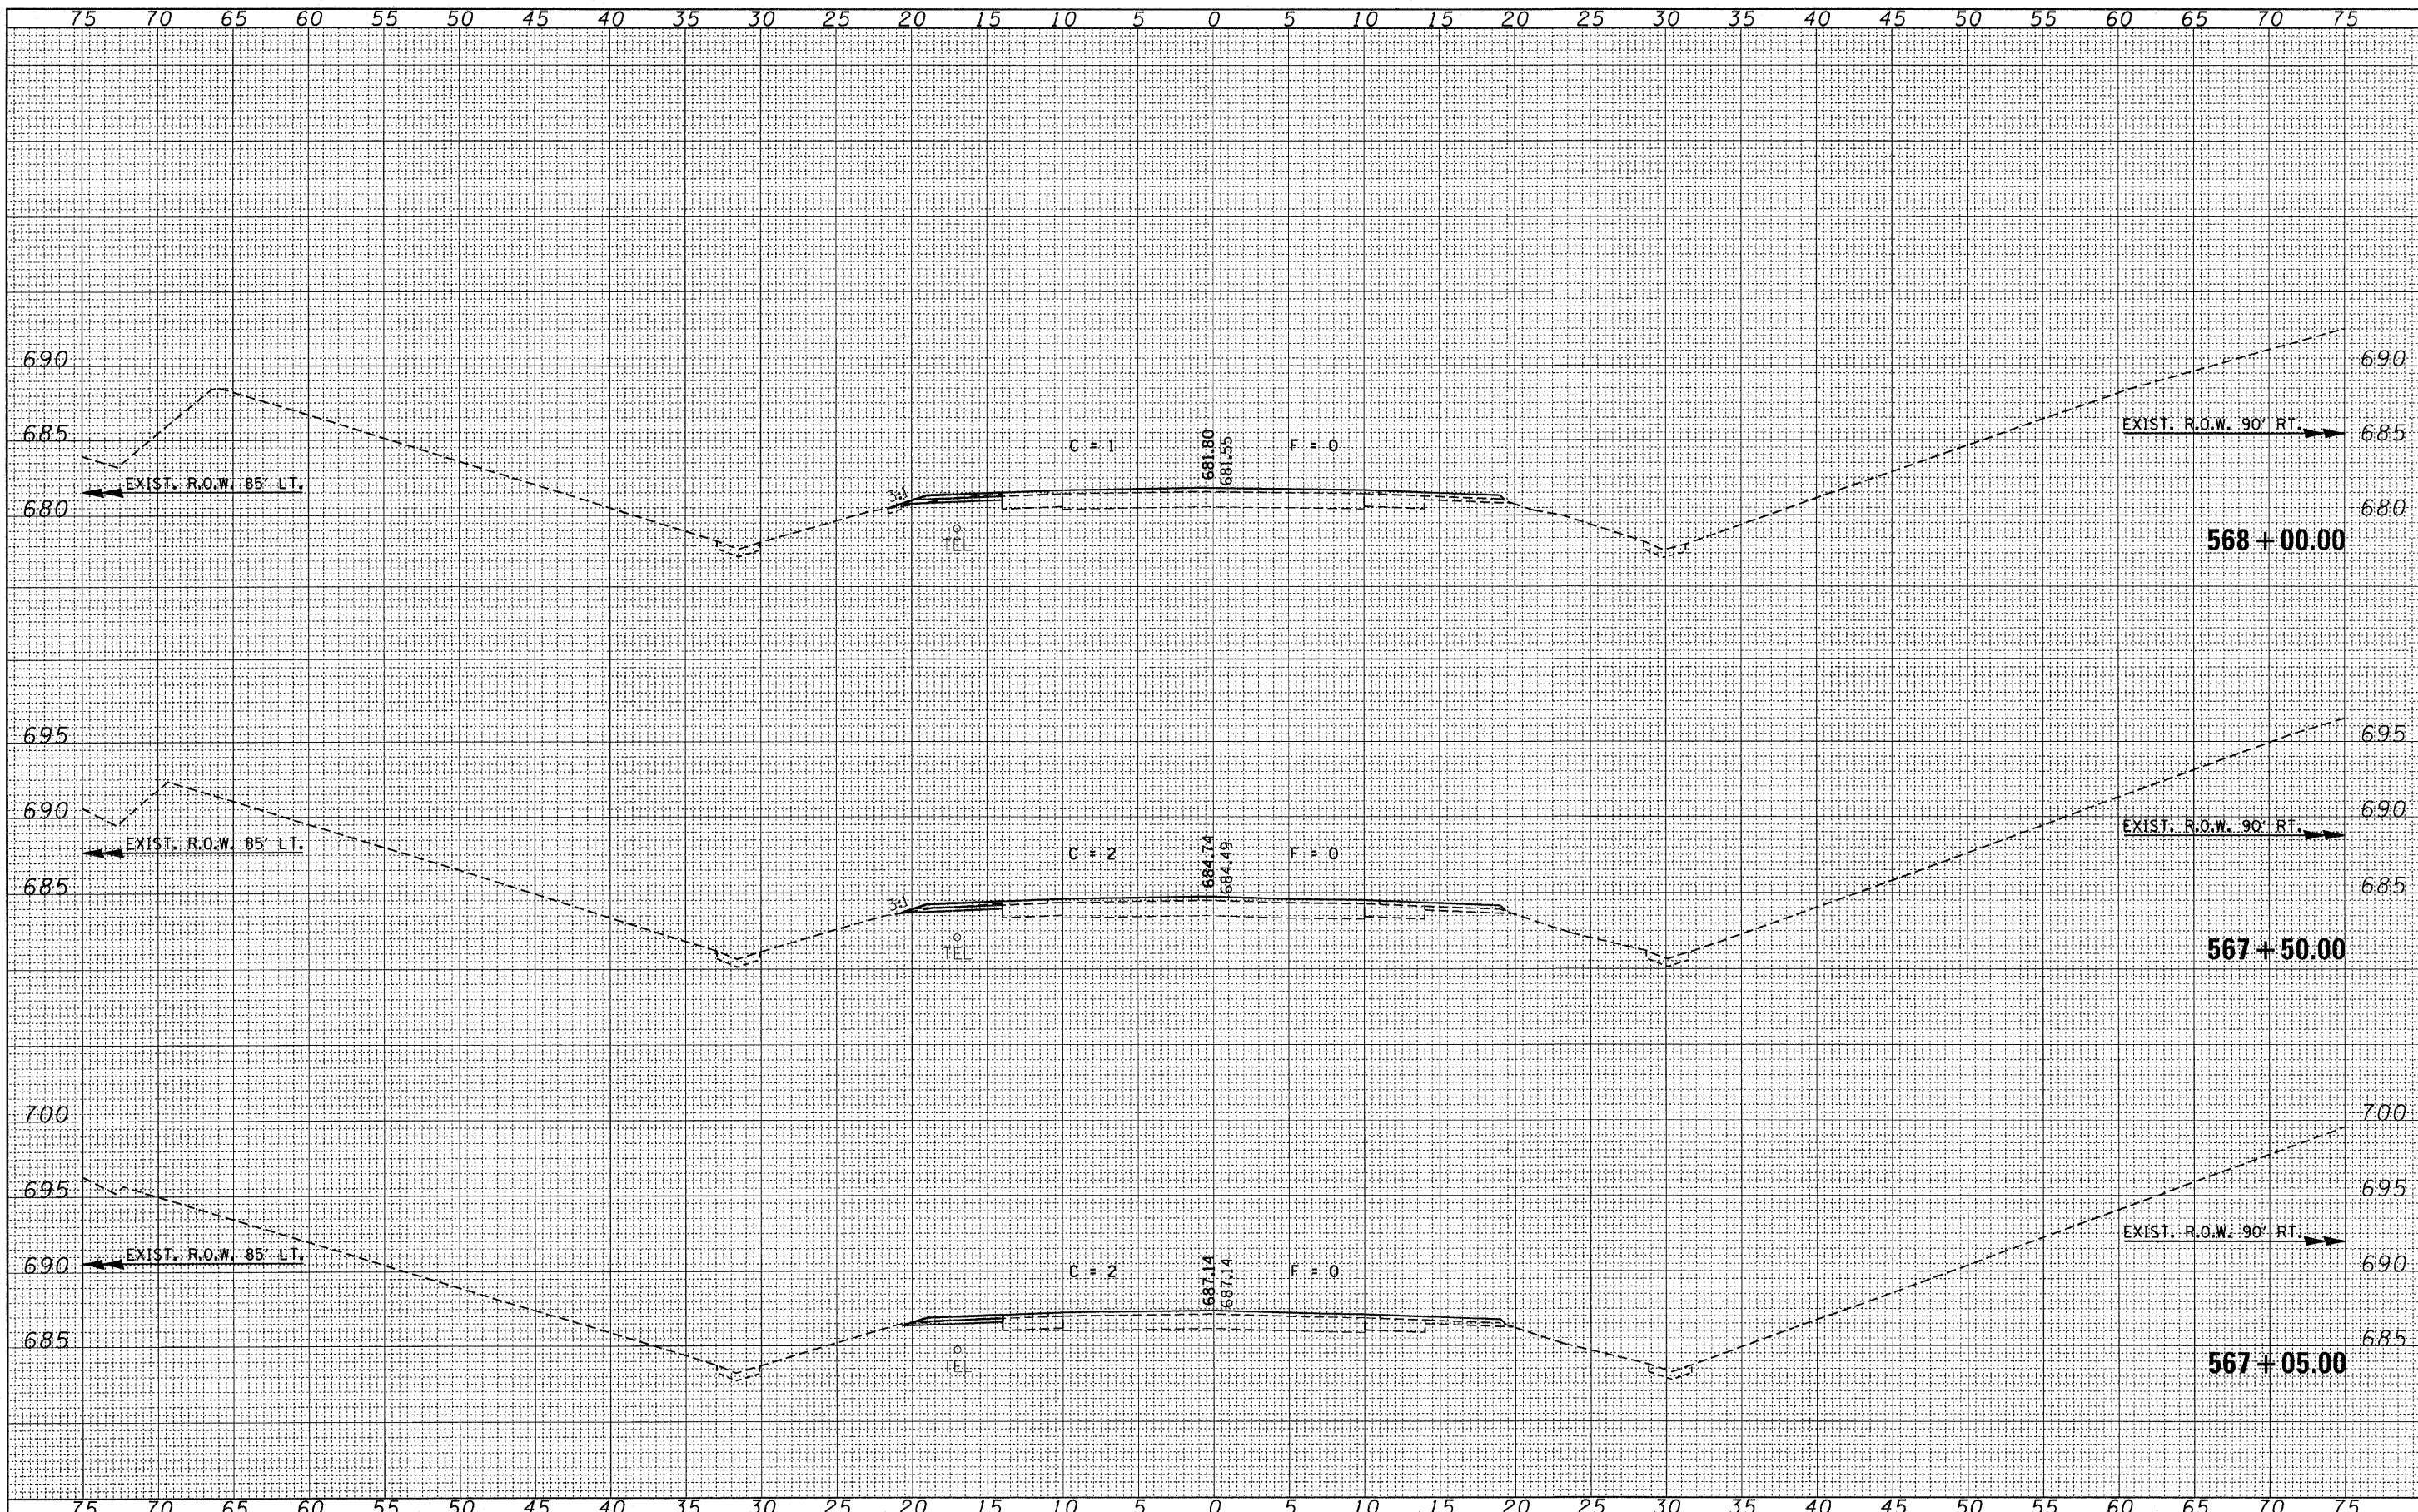

FILE NAME =	37003-sh1-sxs_stage2.dgn
USER NAME =	
DESIGNED - L.F.S.	
DRAWN - TWK	
CHECKED - J.W.F.	
DATE - 08/13/08	
PLOT SCALE =	
PLOT DATE = 8/13/2008	

DESIGNED - L.F.S.	REVISED -
DRAWN - TWK	REVISED -
CHECKED - J.W.F.	REVISED -
DATE - 08/13/08	REVISED -

**STATE OF ILLINOIS
DEPARTMENT OF TRANSPORTATION**

STAGE 2 CROSS SECTIONS (IL 116)

SCALE: SHEET NO. OF SHEETS STA. 567+05.00 TO STA. 568+00.00

F.A.P. RTE.	SECTION	COUNTY	TOTAL SHEETS	SHEET NO.
665	(144-B)BR	FULTON	67	57
FED. ROAD DIST. NO.			ILLINOIS FED. AID PROJECT	
			CONTRACT NO. 68091	