


DATE	
BY	
FINAL SURVEY	
SURVEYED	
PLOTTED	
NOTE BOOK	
AREAS CHECKED	
NO.	

DATE	
BY	
ORIGINAL SURVEY	
SURVEYED	
PLOTTED	
NOTE BOOK	
AREAS CHECKED	
NO.	

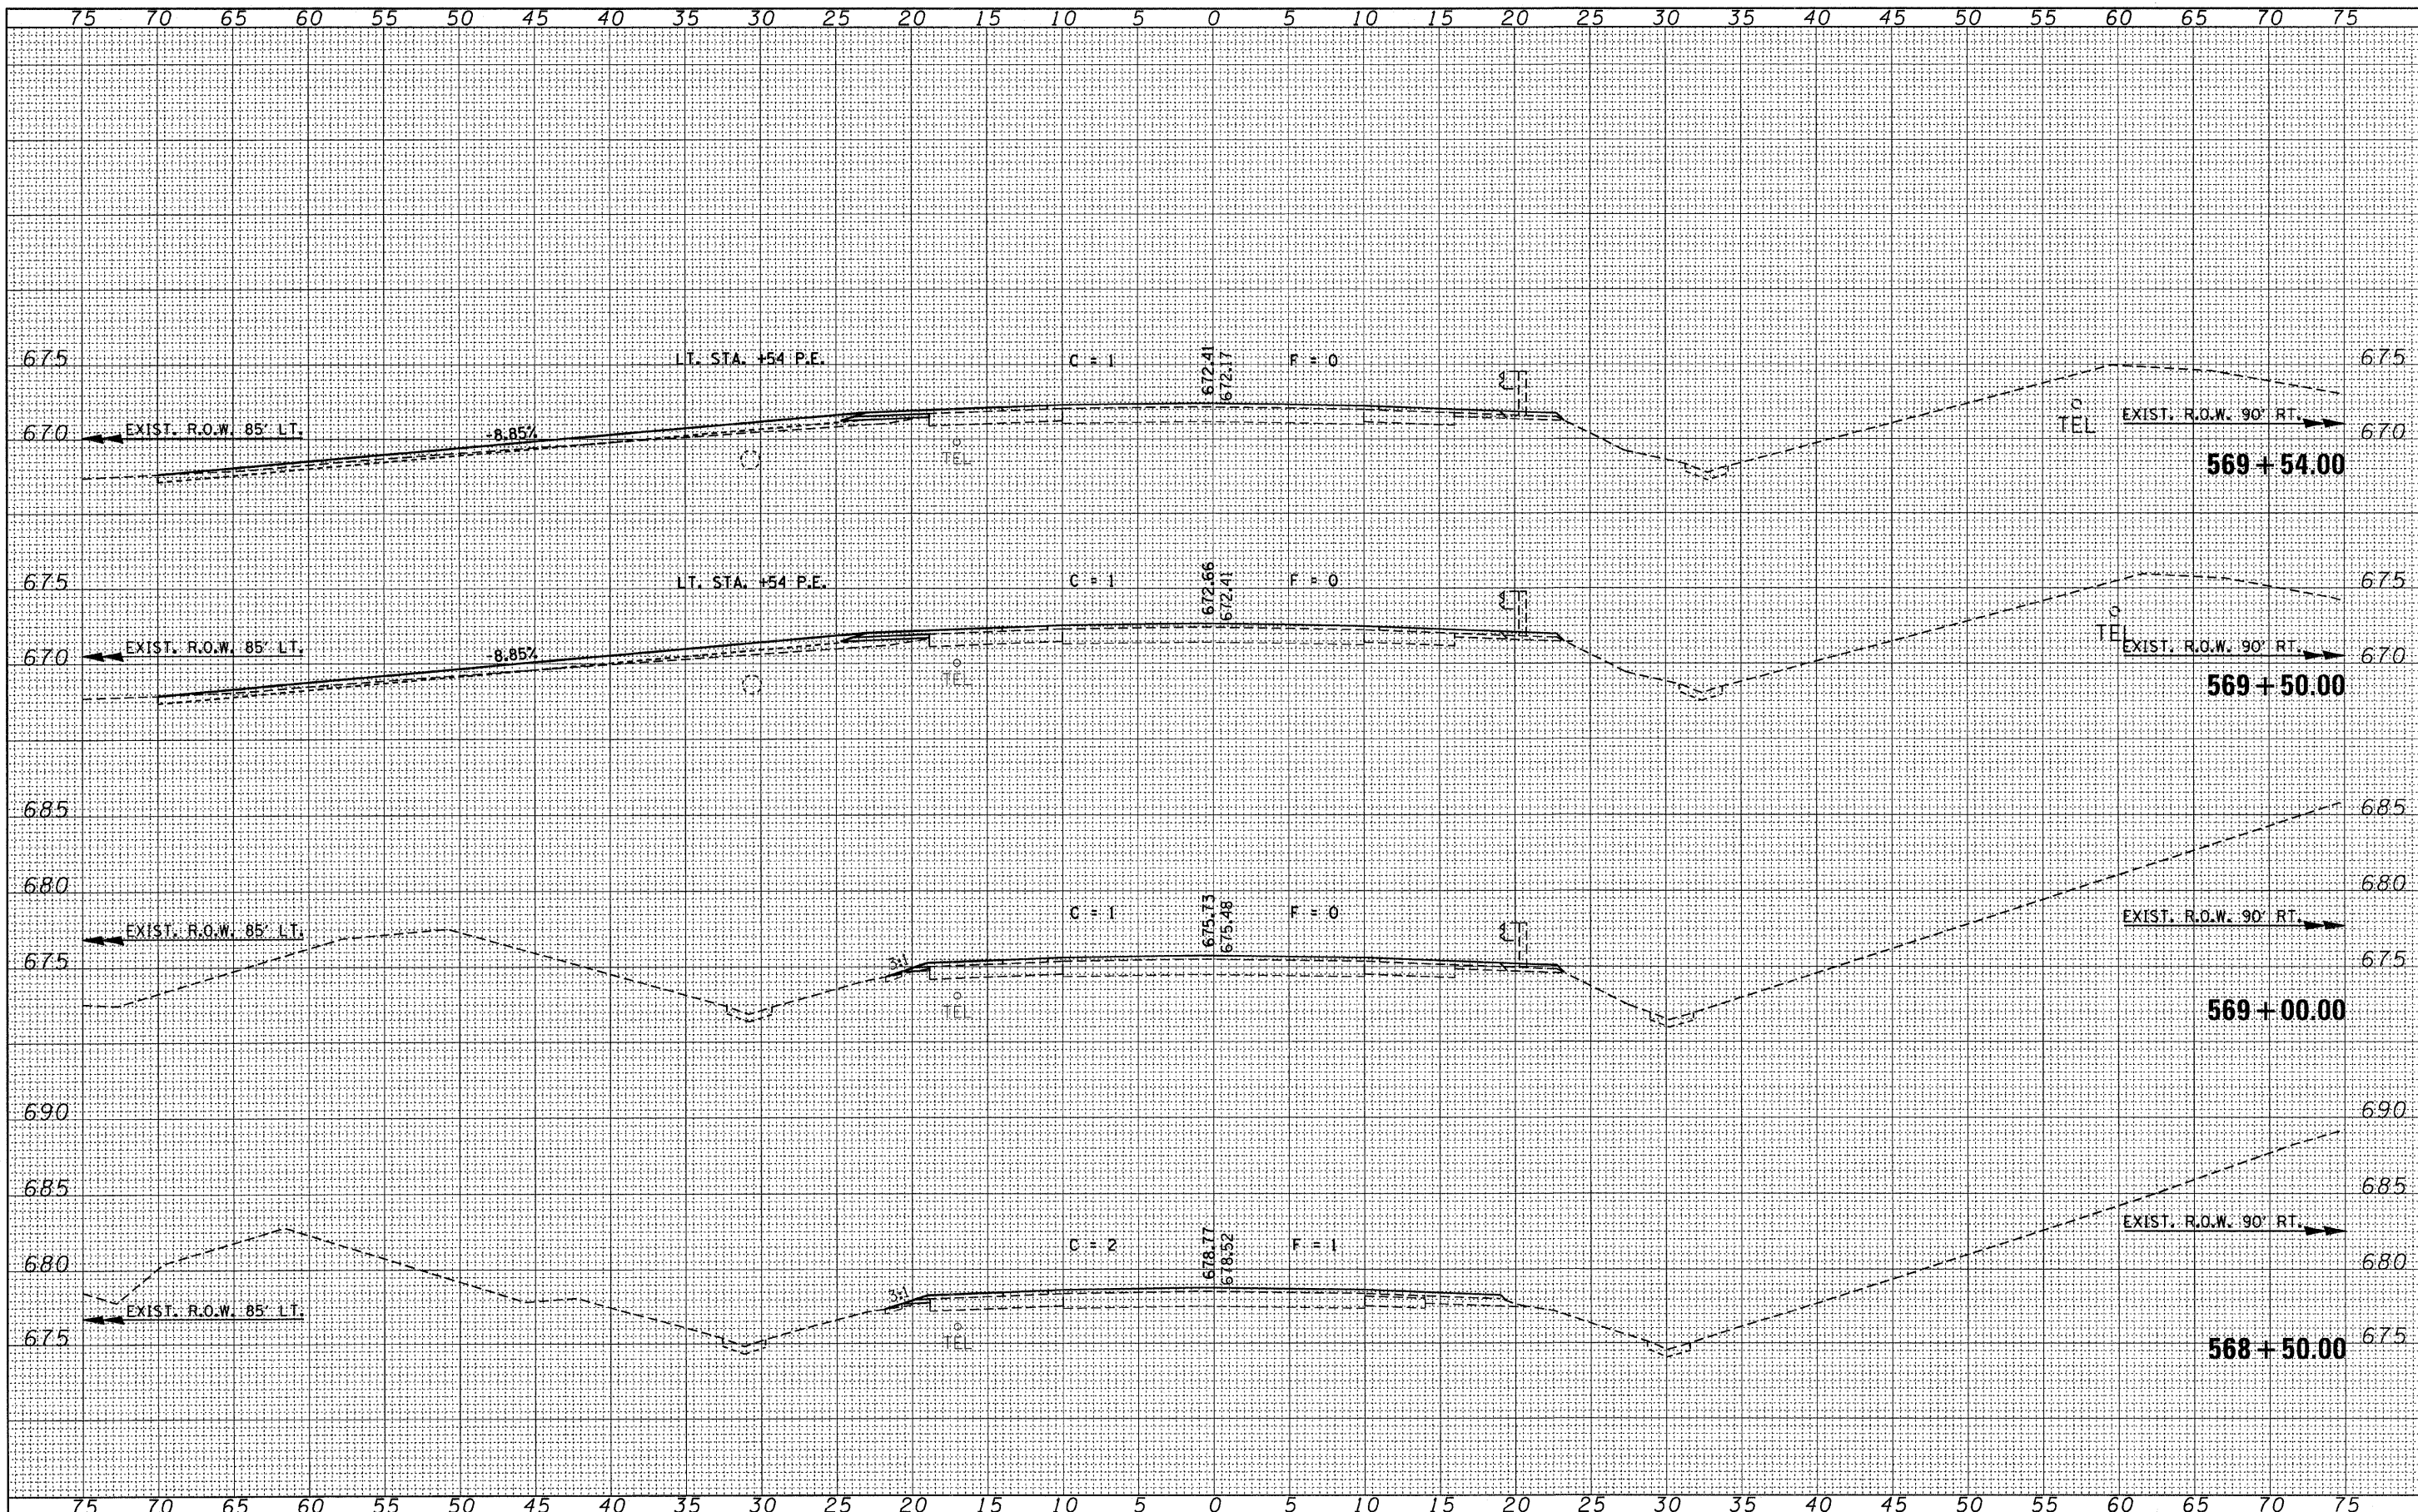

FILE NAME = 37003-sh1t-axs\_stage2.dgn  
 USER NAME =  
 PLOT SCALE =  
 PLOT DATE = 8/13/2008

DESIGNED - L.F.S.	REVISED -
DRAWN - TWK	REVISED -
CHECKED - J.W.F.	REVISED -
DATE - 08/13/08	REVISED -

**STATE OF ILLINOIS  
DEPARTMENT OF TRANSPORTATION**

**STAGE 2 CROSS SECTIONS (IL 116)**

SCALE: SHEET NO. OF SHEETS STA. 568+50.00 TO STA. 569+54.00

F.A.P. RTE.	SECTION	COUNTY	TOTAL SHEETS	SHEET NO.
665	(144-B)BR	FULTON	67	58
FED. ROAD DIST. NO. [ILLINOIS] FED. AID PROJECT			CONTRACT NO. 68091	