


DATE	
BY	
FINAL SURVEY	
SURVEYED	
PLOTTED	
NOTE BOOK	
AREAS CHECKED	
NO.	

DATE	
BY	
ORIGINAL SURVEY	
SURVEYED	
PLOTTED	
NOTE BOOK	
AREAS CHECKED	
NO.	

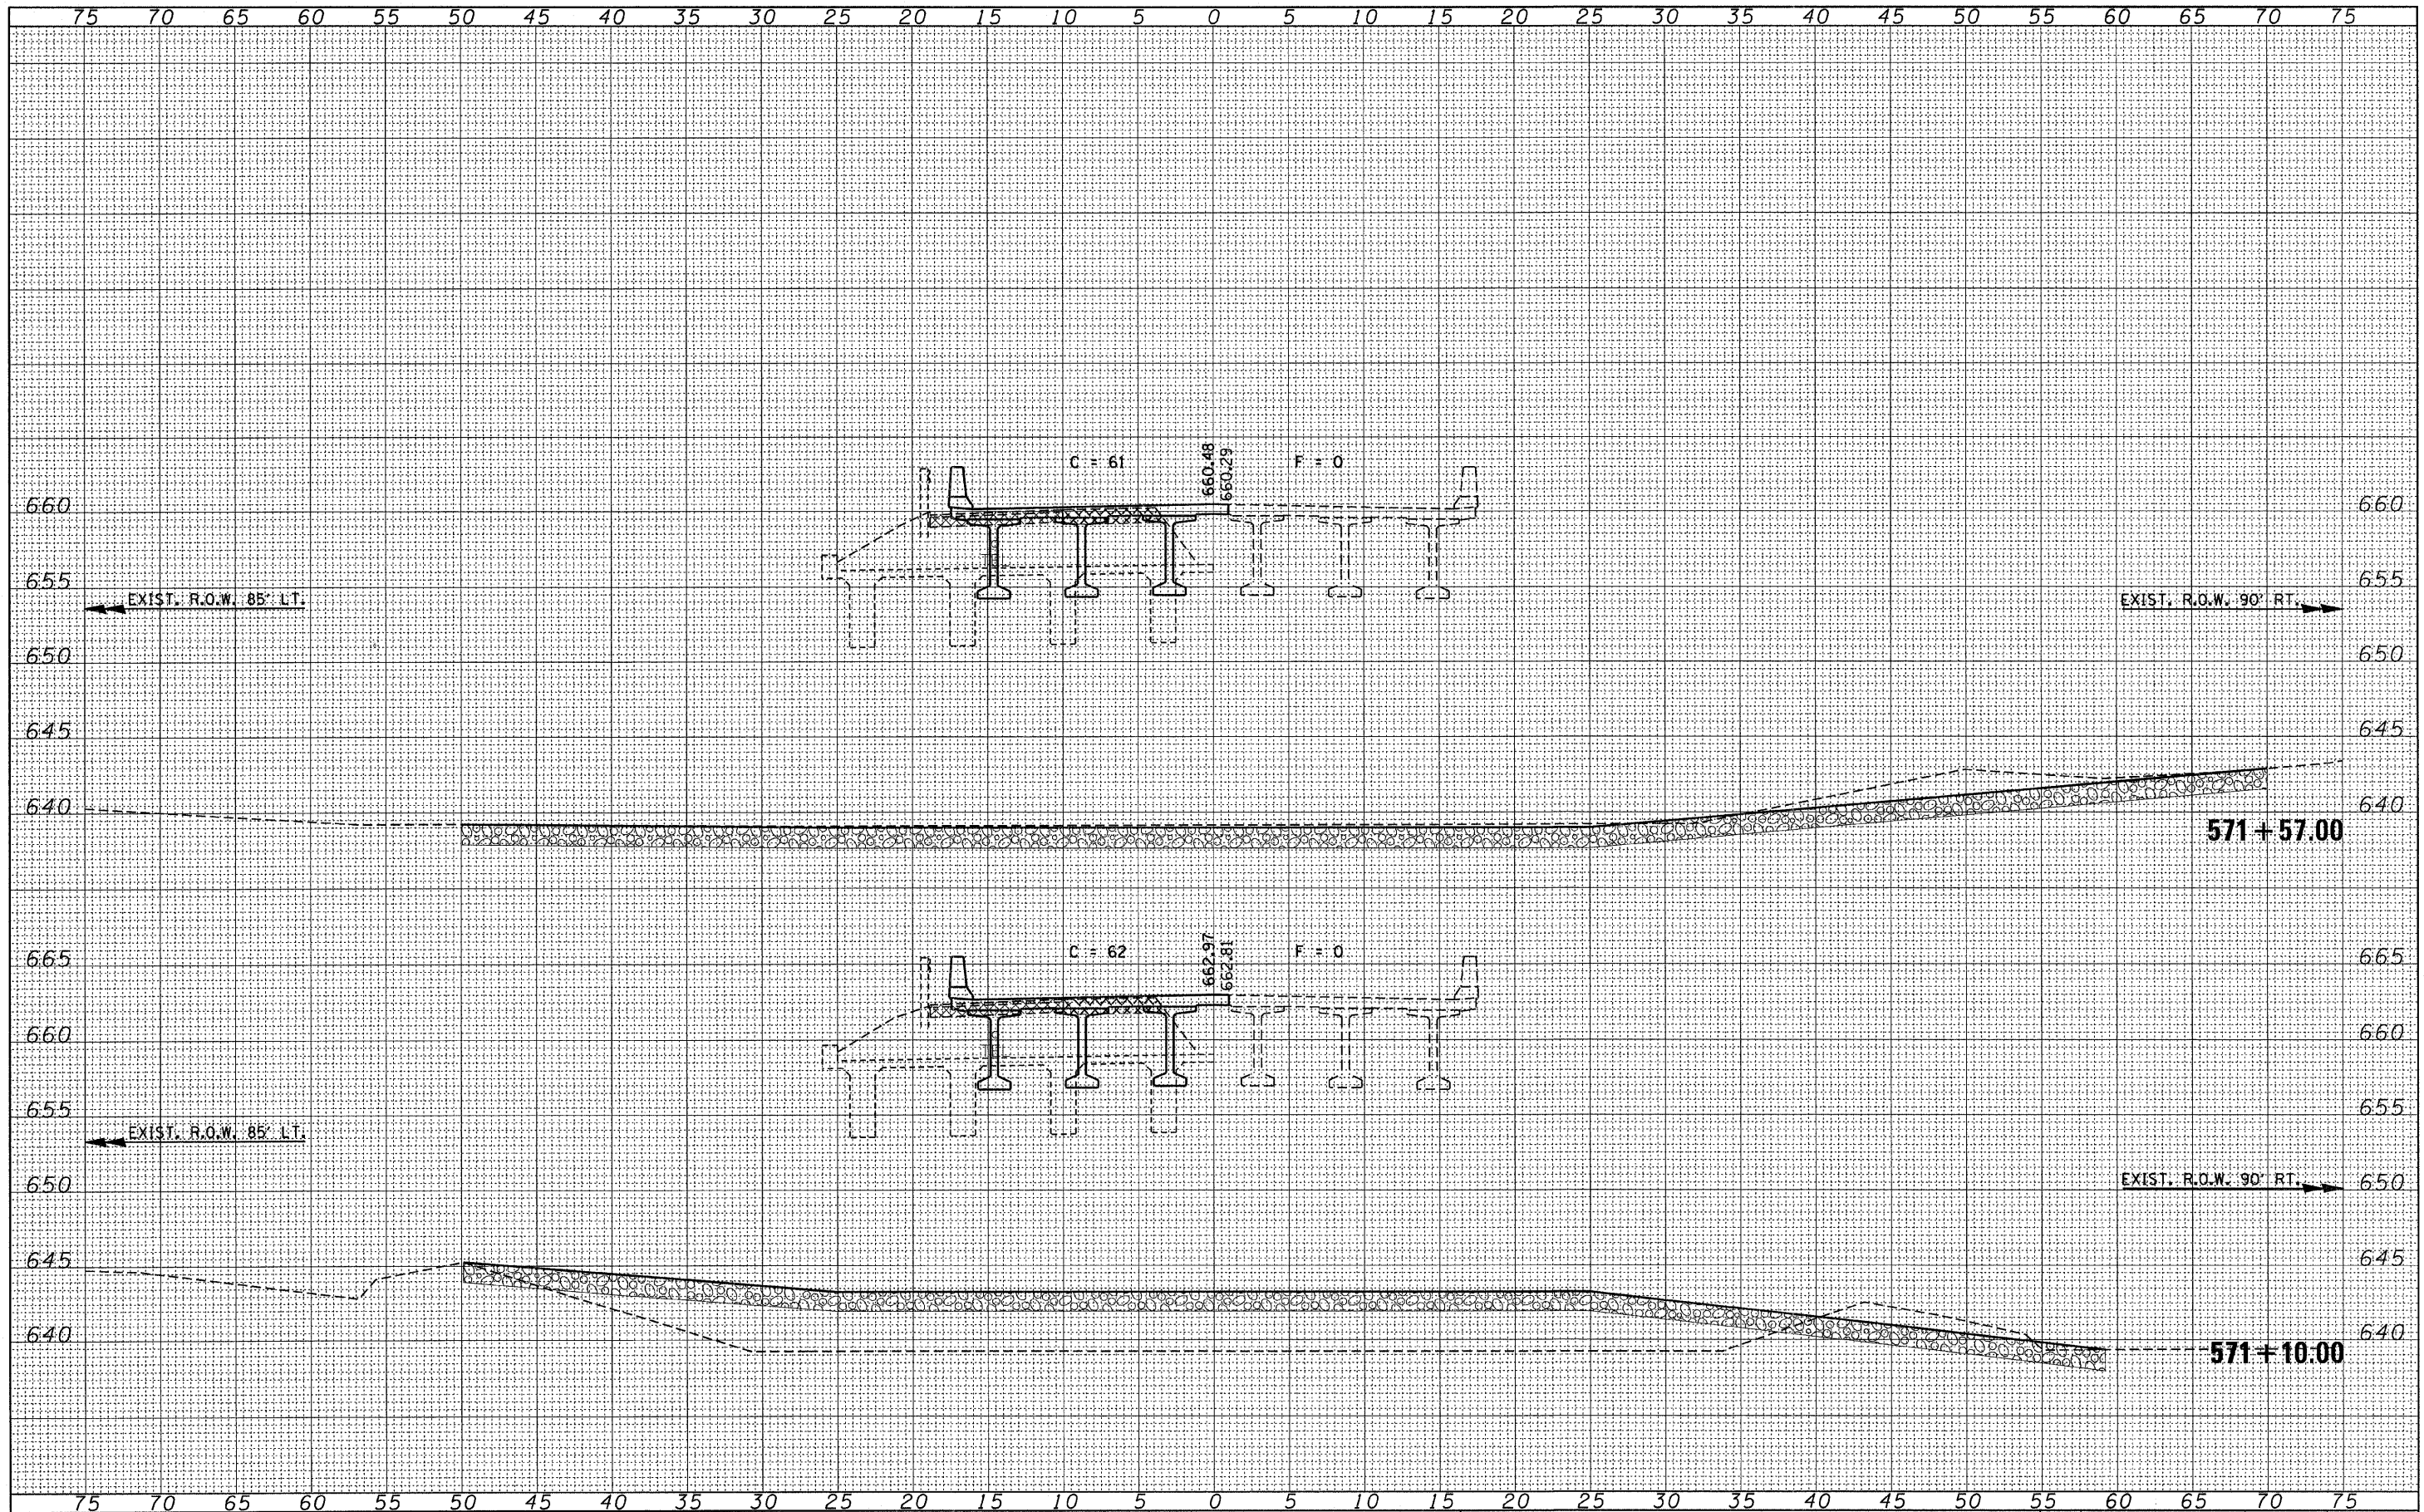

FILE NAME = 37003-shl-ss-stage2.dgn

USER NAME =
 PLOT SCALE =
 PLOT DATE = 8/13/2008

DESIGNED - L.F.S.
 DRAWN - TWK
 CHECKED - J.W.F.
 DATE - 08/13/08

REVISED -
 REVISED -
 REVISED -
 REVISED -

STATE OF ILLINOIS
 DEPARTMENT OF TRANSPORTATION

STAGE 2 CROSS SECTIONS (IL 116)

SCALE: SHEET NO. OF SHEETS STA. 571+10.00 TO STA. 571+57.00

F.A.P. RTE.	SECTION	COUNTY	TOTAL SHEETS	SHEET NO.
665	(144-B)BR	FULTON	67	61
CONTRACT NO. 68091			FED. ROAD DIST. NO. [ILLINOIS] FED. AID PROJECT	