


DATE	
BY	
FINAL SURVEY	
PLANNED	
NOTE BOOK	
NO.	
AREAS CHECKED	

DATE	
BY	
ORIGINAL SURVEY	
PLANNED	
NOTE BOOK	
NO.	
AREAS CHECKED	

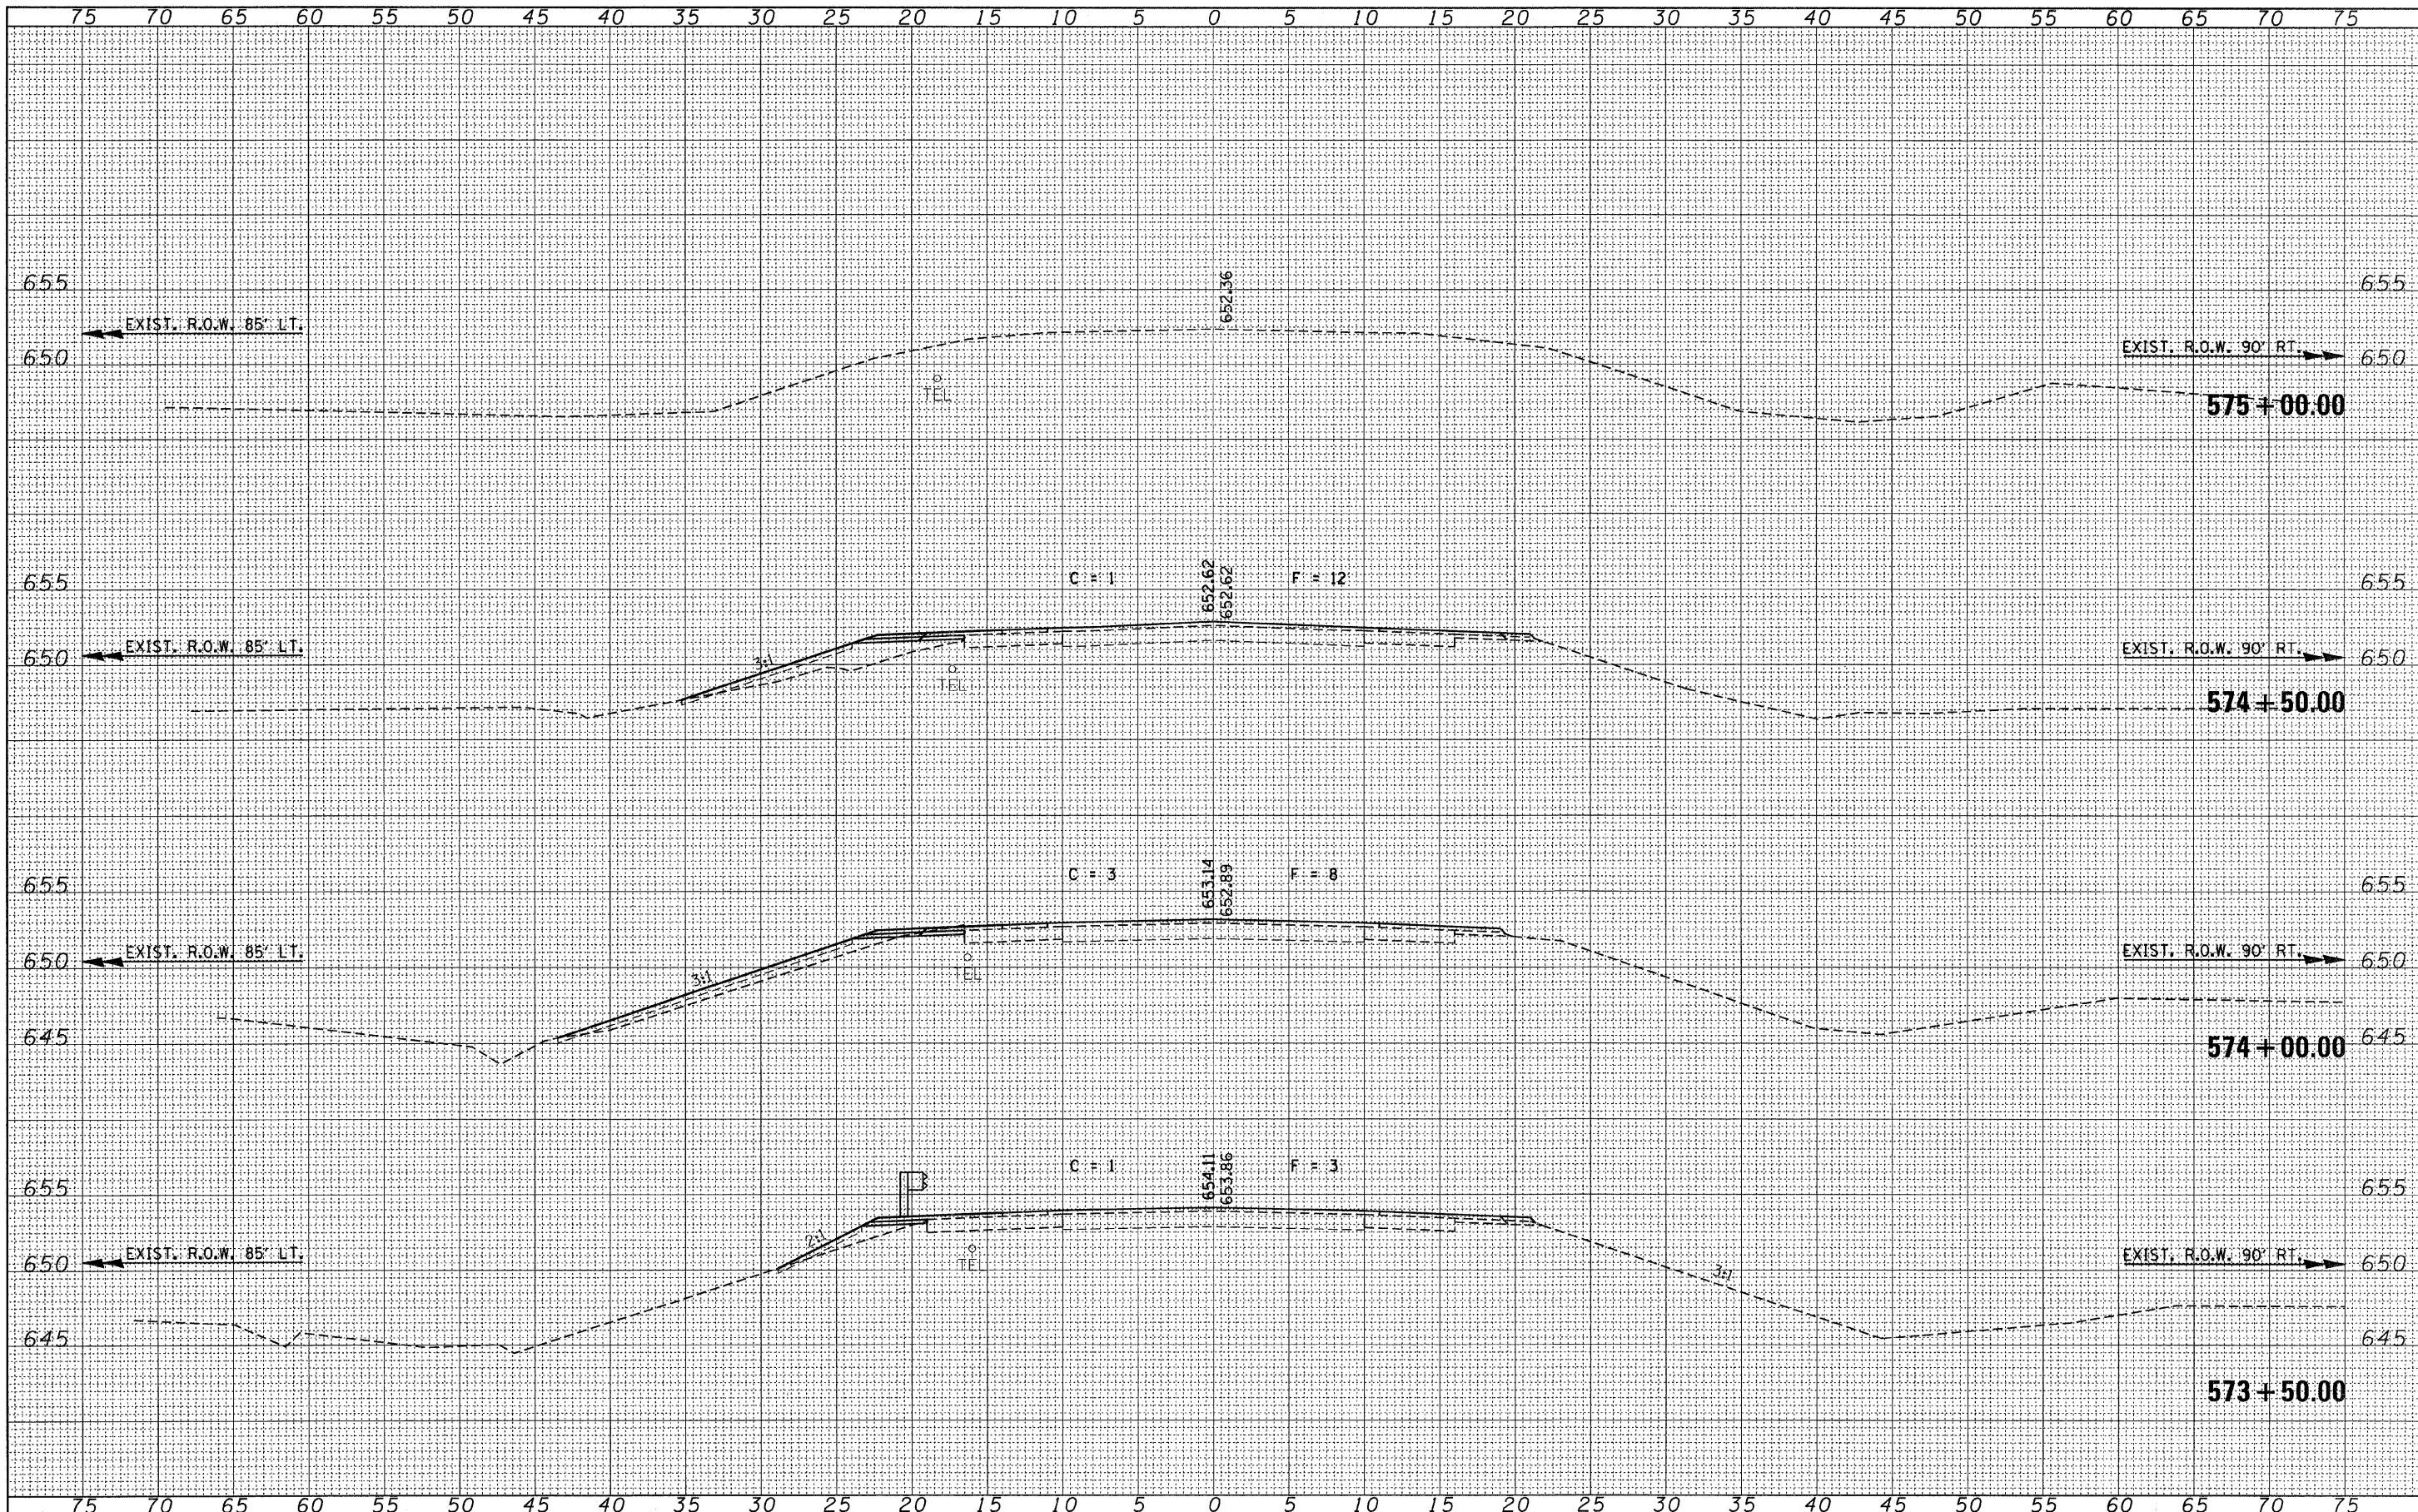

FILE NAME = 37003-shr-axe_stage2.dgn

USER NAME =	DESIGNED - L.F.S.	REVISED -
	DRAWN - TWK	REVISED -
PLOT SCALE =	CHECKED - J.W.F.	REVISED -
PLOT DATE = 8/13/2008	DATE - 08/13/08	REVISED -

**STATE OF ILLINOIS
DEPARTMENT OF TRANSPORTATION**

STAGE 2 CROSS SECTIONS (IL 116)

SCALE: SHEET NO. OF SHEETS STA. 573+50.00 TO STA. 575+00.00

F.A.P. RTE.	SECTION	COUNTY	TOTAL SHEETS	SHEET NO.
665	(144-B)BR	FULTON	67	64
FED. ROAD DIST. NO.			CONTRACT NO. 68091	
ILLINOIS			FED. AID PROJECT	