


CONTRACT NO. 68114			
F.A.P. RTE.	SECTION	COUNTY	TOTAL SHEETS NO.
22	135W-2RS-5	FULTON	282 203
STA. 181+14.39		TO STA. 182+62.49	
FED. ROAD DIST. NO. ILLINOIS FED. AID PROJECT			

DATE	
BY	
FINAL SURVEY	
REVISIONS	
NOTE BOOK	
AREAS CHECKED	

DATE	
BY	
ORIGINAL SURVEY	
REVISIONS	
NOTE BOOK	
AREAS CHECKED	

PLOT DATE: 11/16/2008
 PLOT BY: J. J. [unreadable]
 PLOT SCALE: 1" = 40'
 USER NAME: [unreadable]

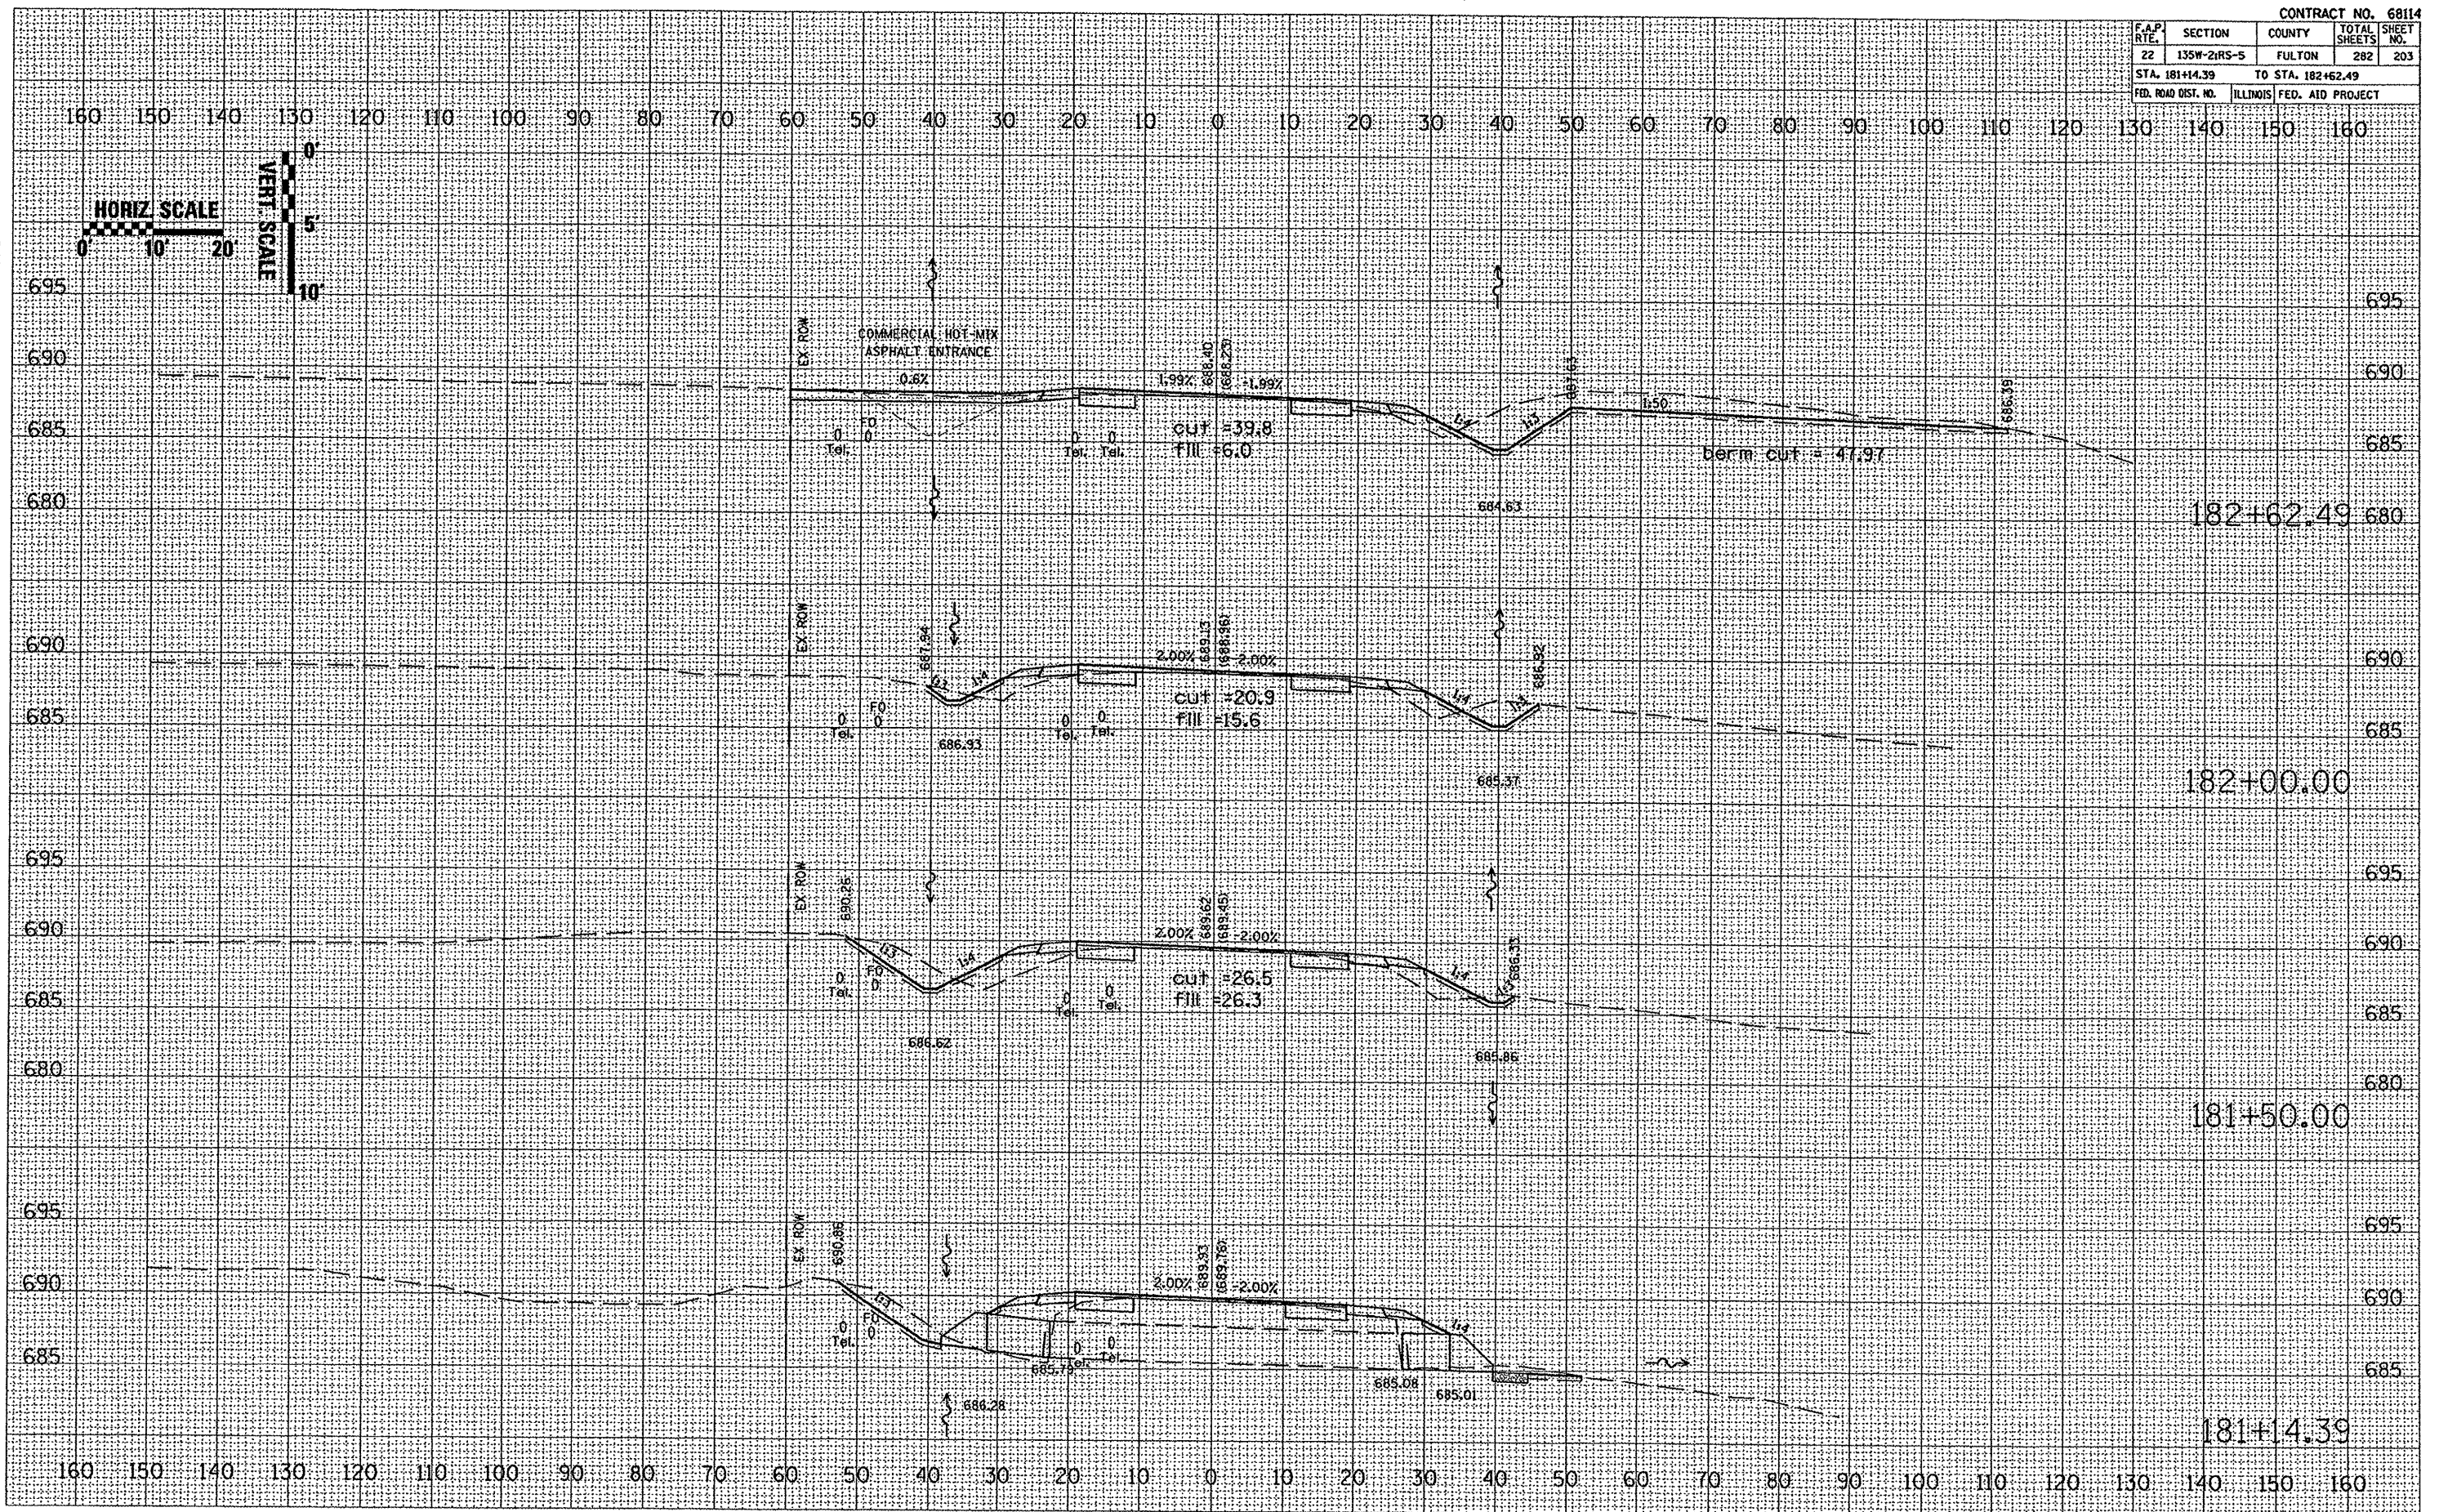

REVISID SHEET 10/22/08

IL 78 - MAINLINE