


CONTRACT NO. 68114				
F.A.P. RTE.	SECTION	COUNTY	TOTAL SHEETS	SHEET NO.
22	135W-2RS-5	FULTON	282	205
STA. 185+00.00		TO STA. 185+58.61		
FED. ROAD DIST. NO. ILLINOIS FED. AID PROJECT				

160 150 140 130 120 110 100 90 80 70 60 50 40 30 20 10 0 10 20 30 40 50 60 70 80 90 100 110 120 130 140 150 160

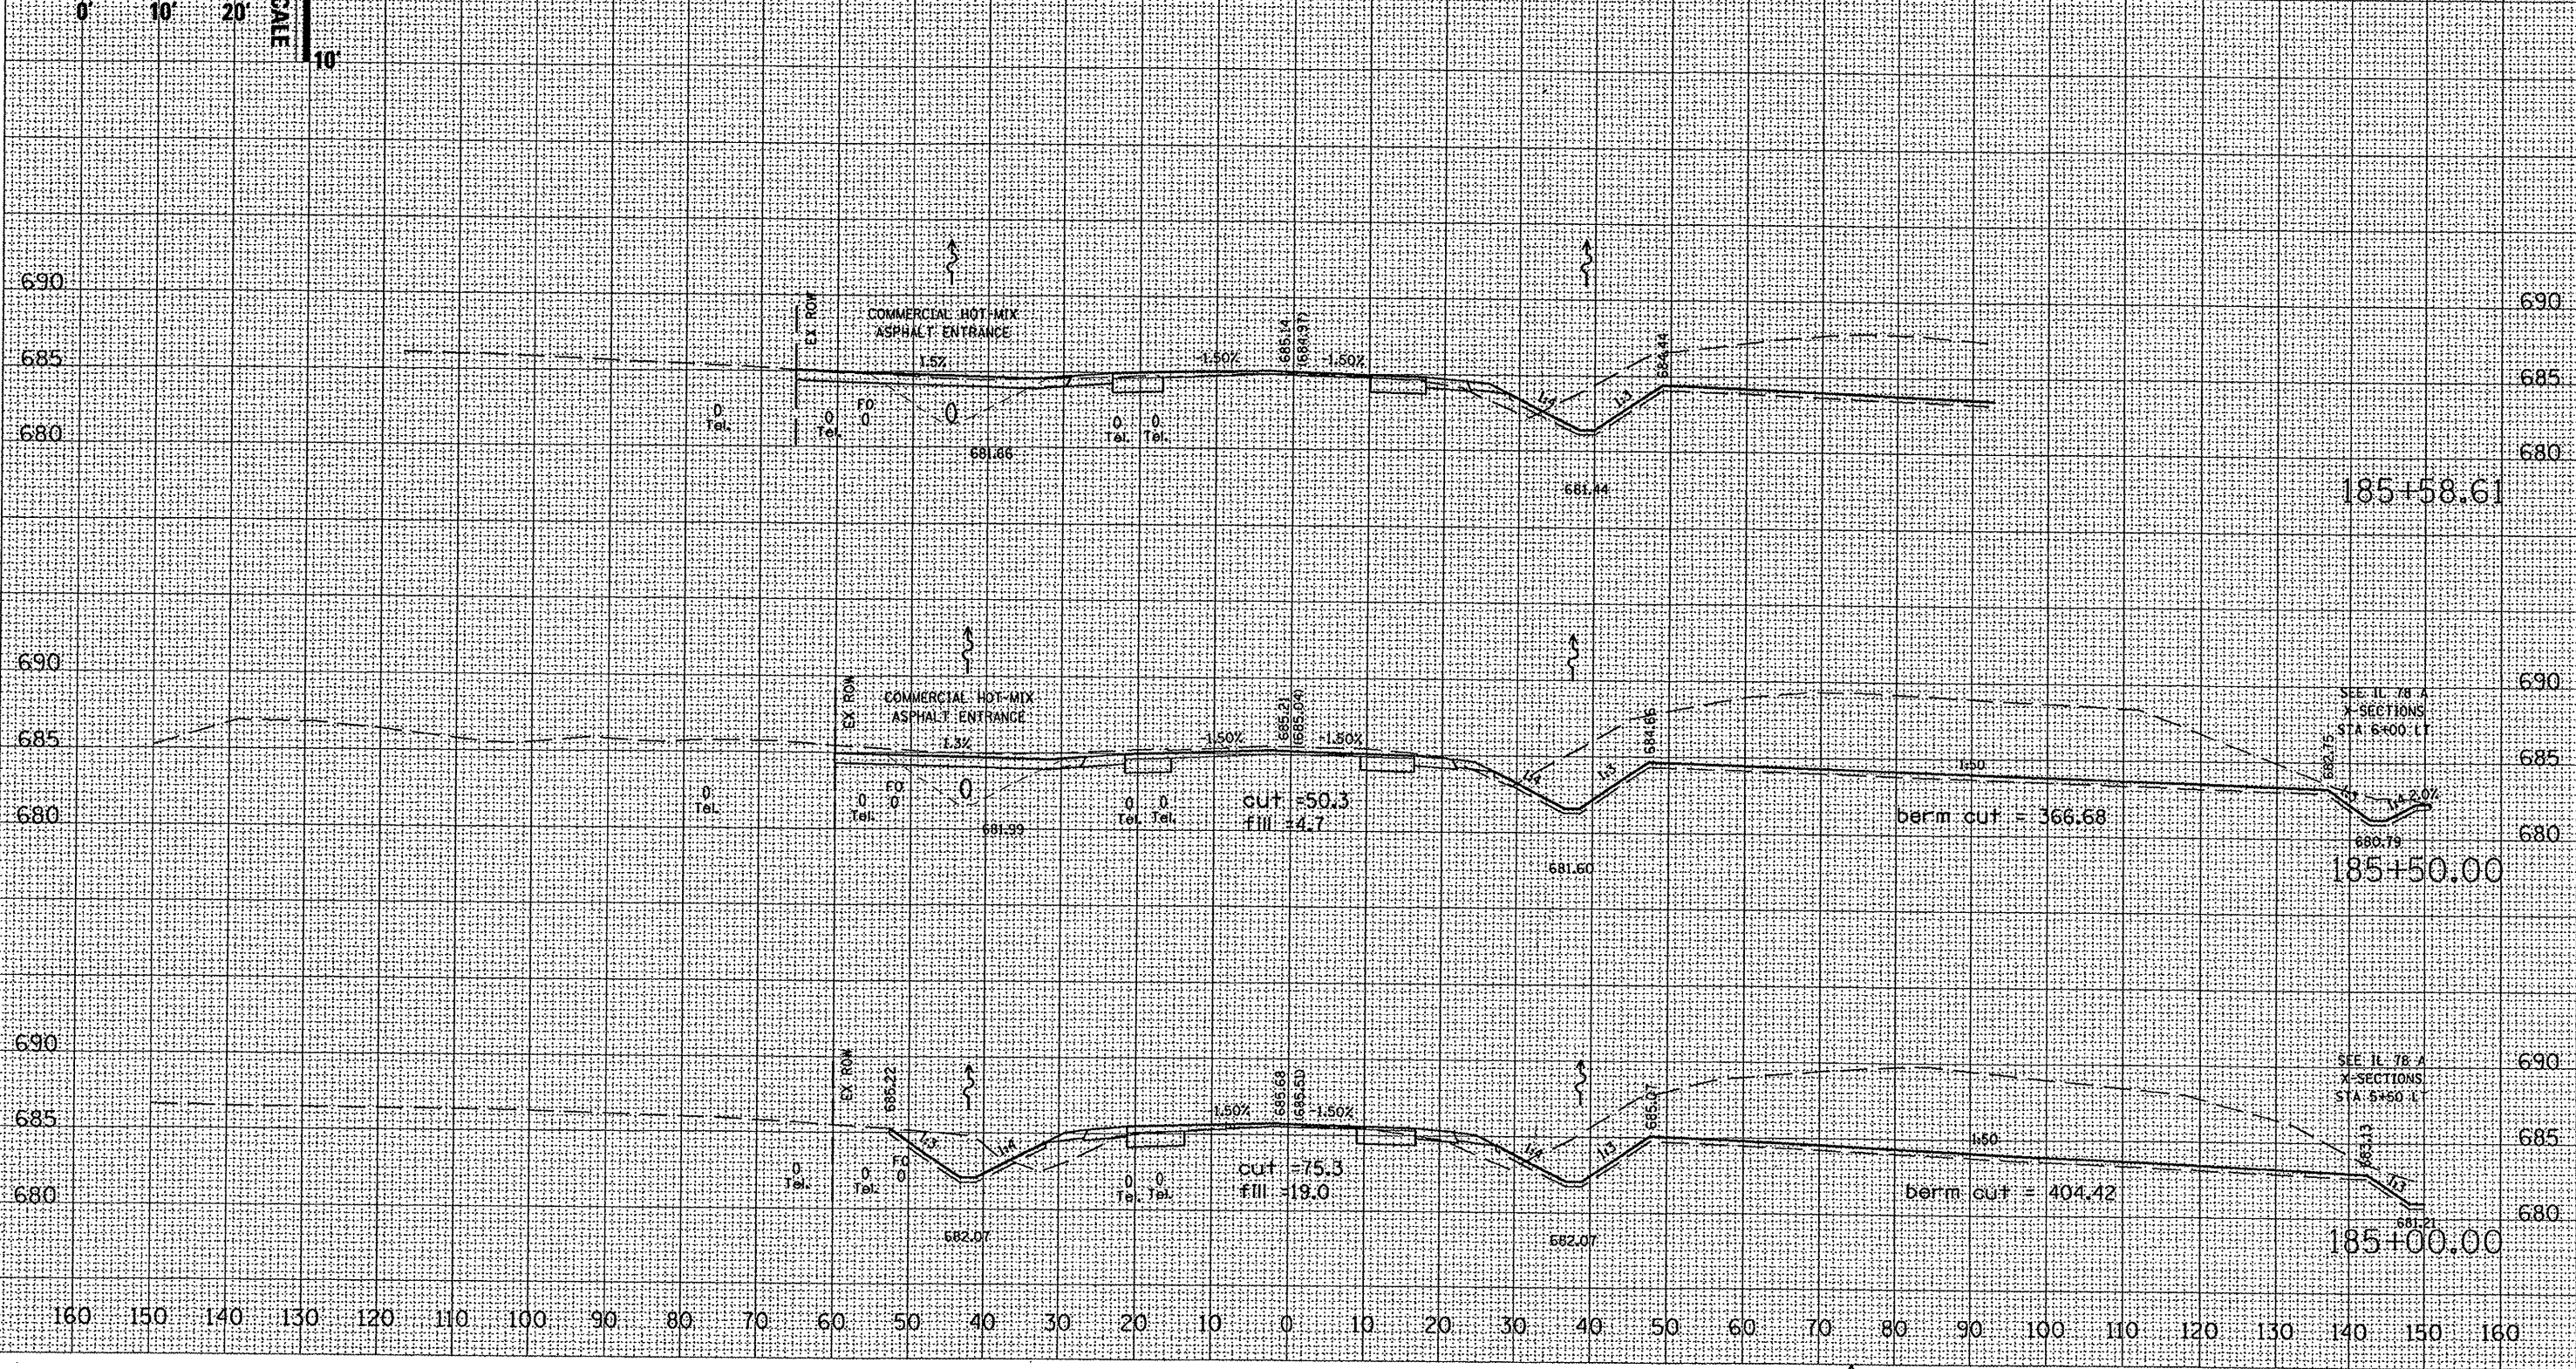

DATE	
BY	
FINAL SURVEY	
PLOTTED	
NOTE BOOK	
AREAS CHECKED	

DATE	
BY	
ORIGINAL SURVEY	
PLOTTED	
NOTE BOOK	
AREAS CHECKED	

PLOT DATE: 10/16/2008
 FILE NAME: c:\pwworkspace\1780mainline\1780mainline.dwg
 USER NAME: jrb

REVISSED SHEET 10/22/08 IL 78 - MAINLINE