


CONTRACT NO. 68114				
F.A.P. RTE.	SECTION	COUNTY	TOTAL SHEETS	SHEET NO.
22	135W-2RS-5	FULTON	282	206
STA. 186+00.00 TO STA. 187+50.00				
FED. ROAD DIST. NO. ILLINOIS			FED. AID PROJECT	

DATE	
BY	
FINAL SURVEY	
PLOTTED	
NOTE BOOK	
AREAS CHECKED	

DATE	
BY	
ORIGINAL SURVEY	
PLOTTED	
NOTE BOOK	
AREAS CHECKED	

PLOT DATE: 10/16/2008
 FILE NAME: c:\pwworkspace\178mainline\178mainline.dwg
 PLOT SCALE: 1"=20.00'
 USER NAME: jhudson

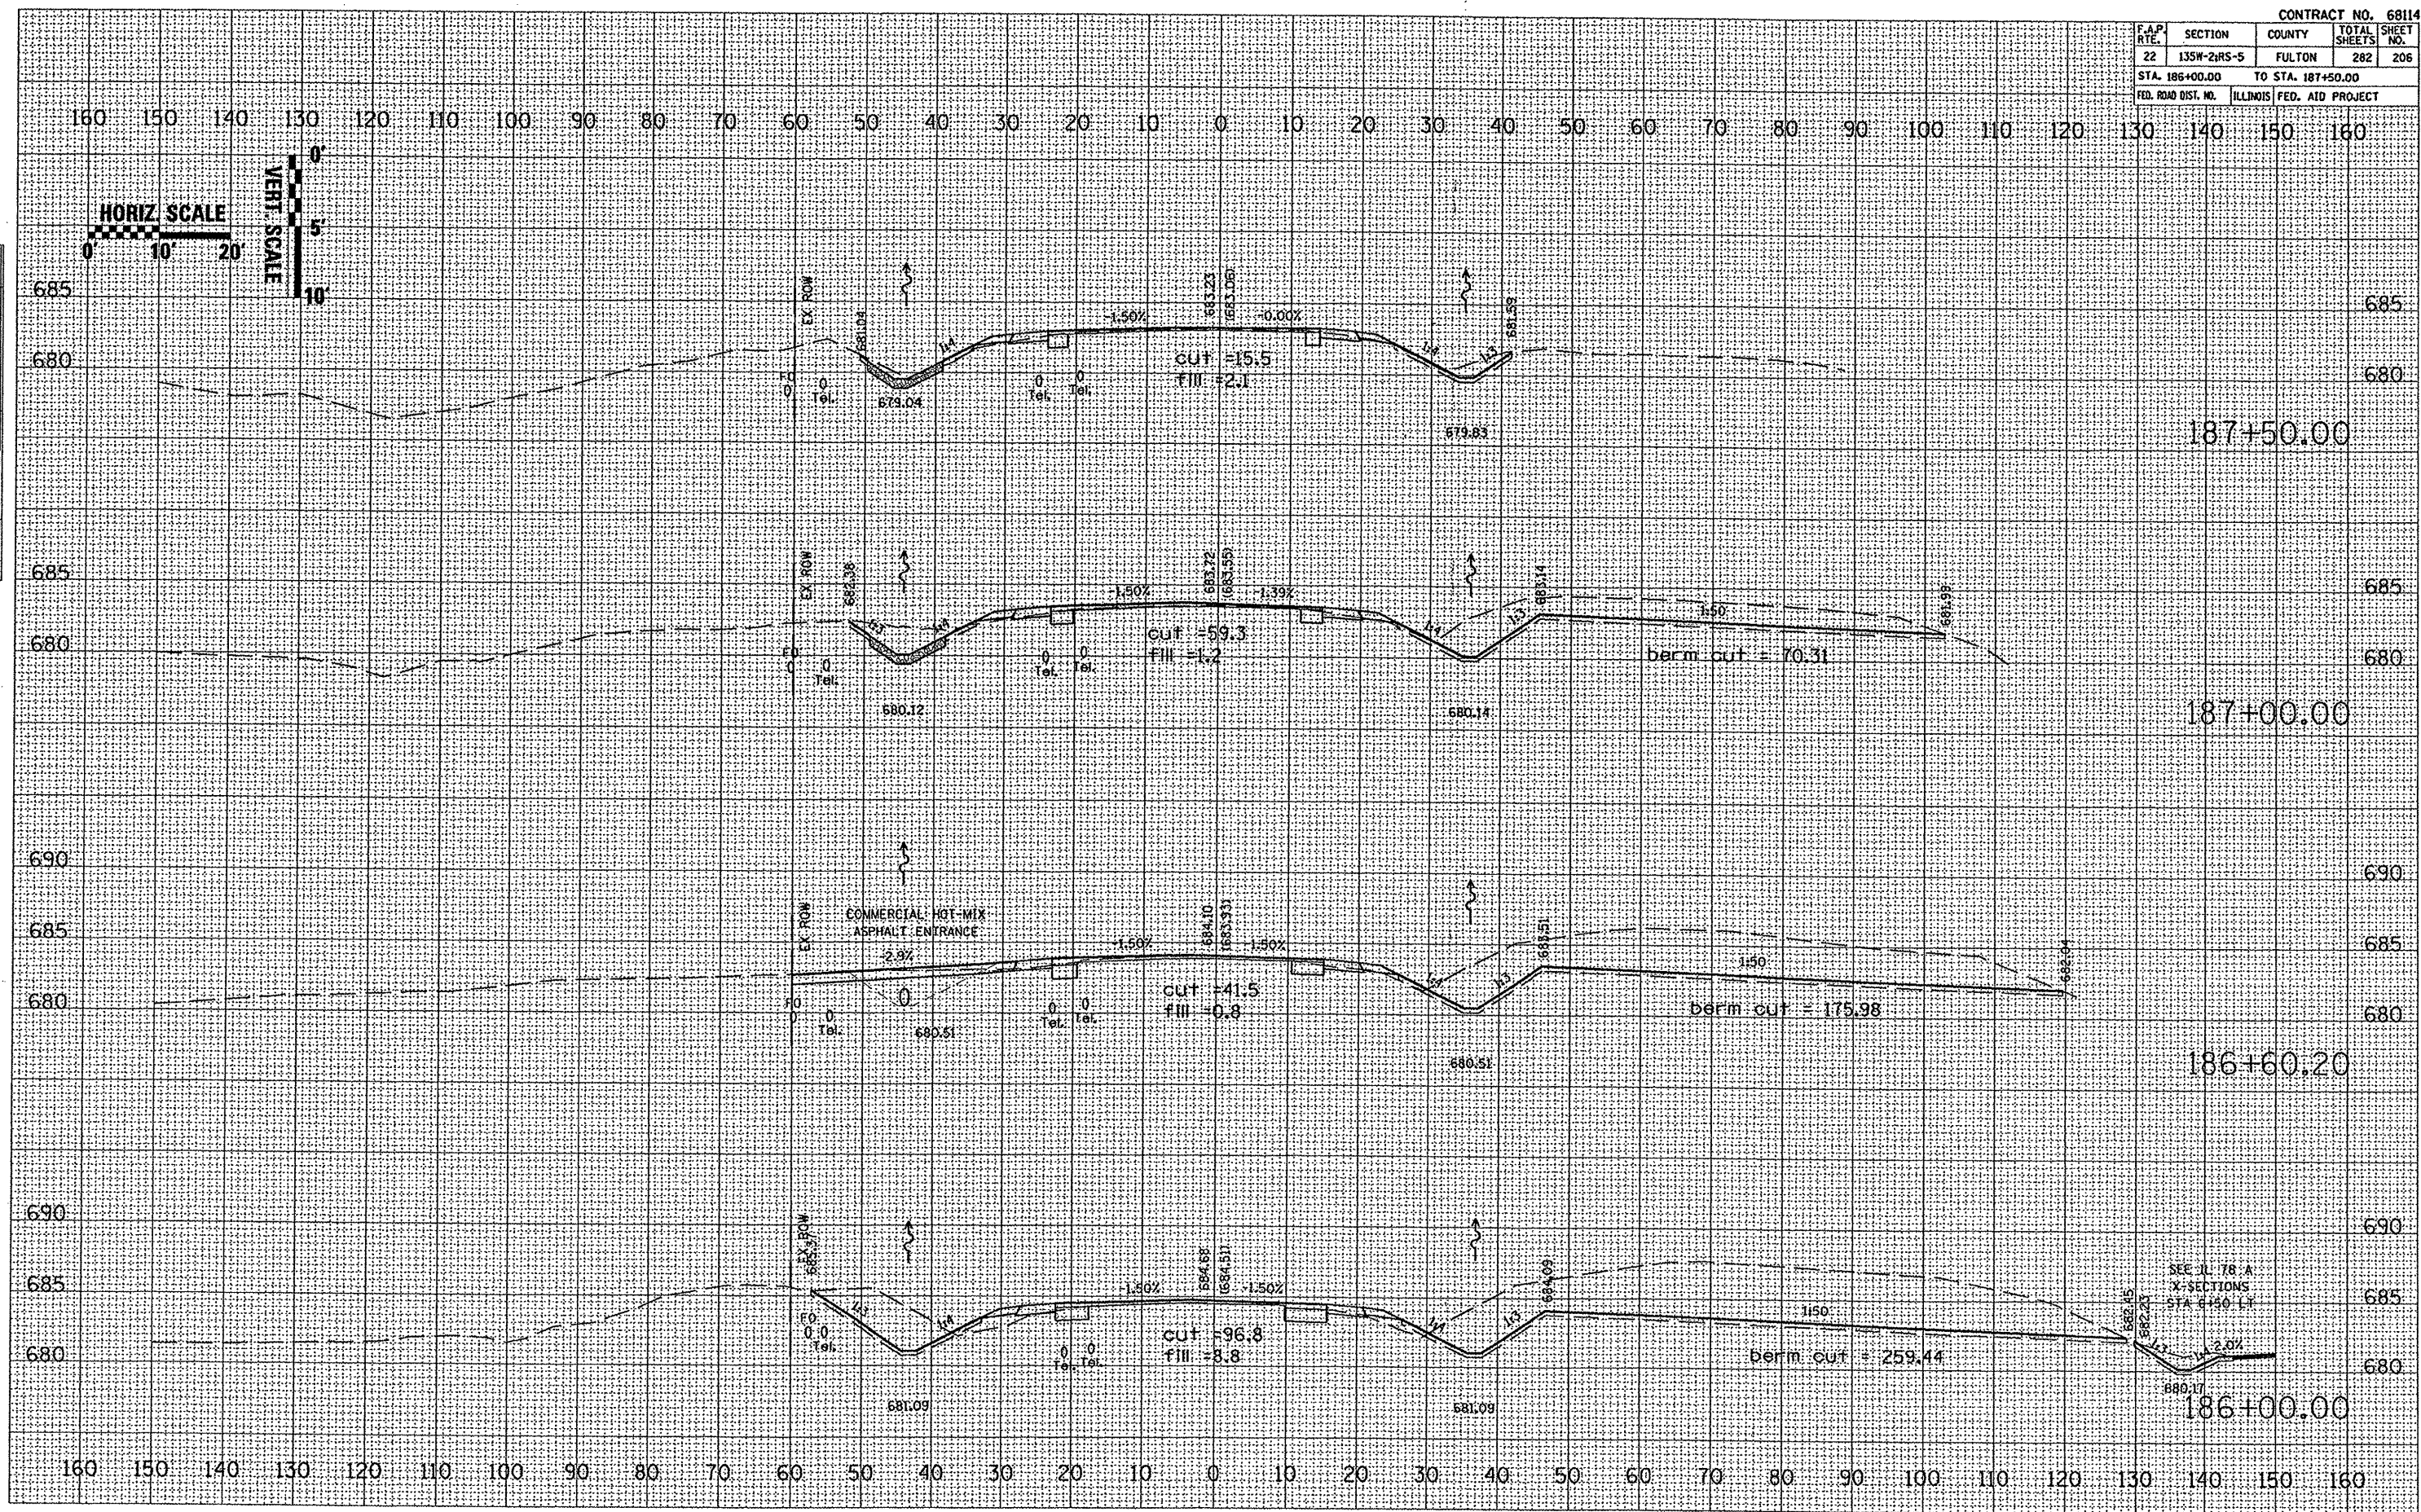

REVISIONS: 10/22/08
 IL 78 - MAINLINE