
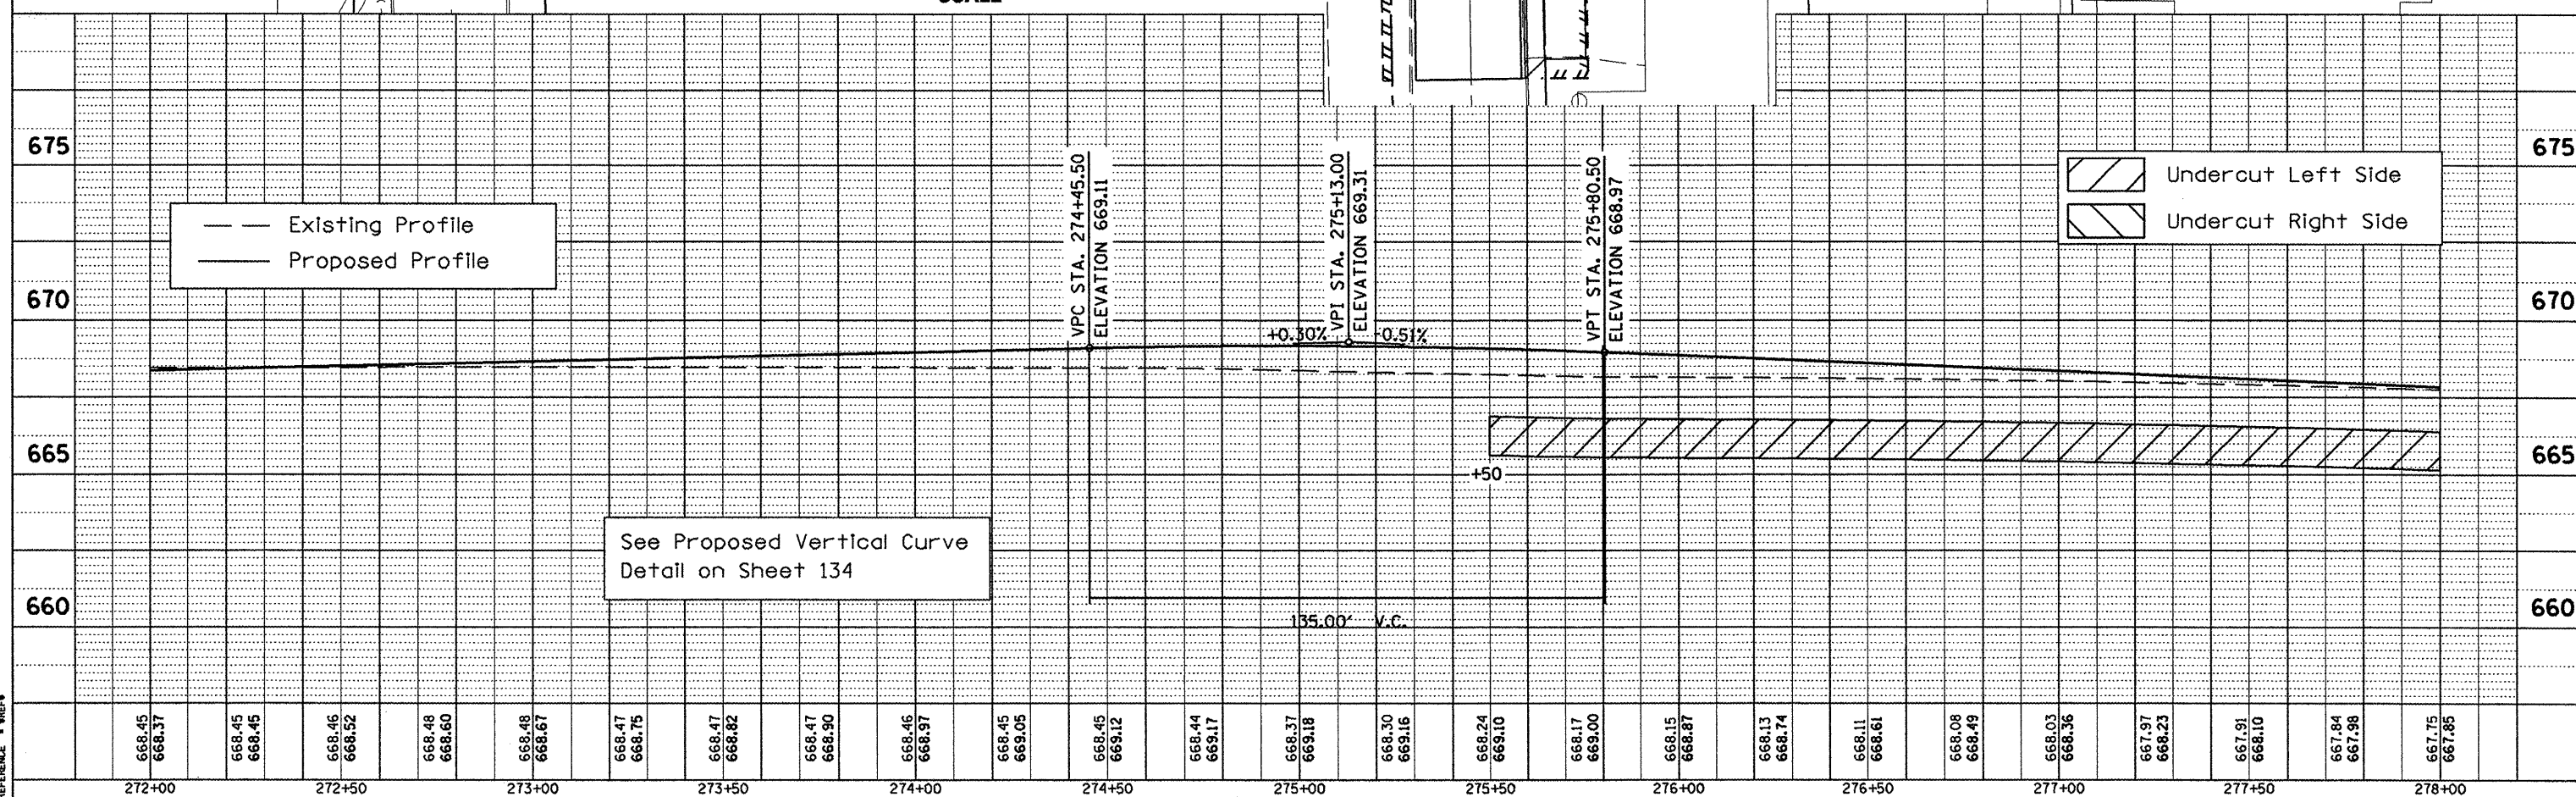


F.A.P. SECTION	COUNTY	TOTAL SHEETS	SHEET NO.
22 135W-2 RS-5	FULTON	282	56
STA. TO STA.		FED. ROAD DIST. NO. ILLINOIS FED. AID PROJECT	

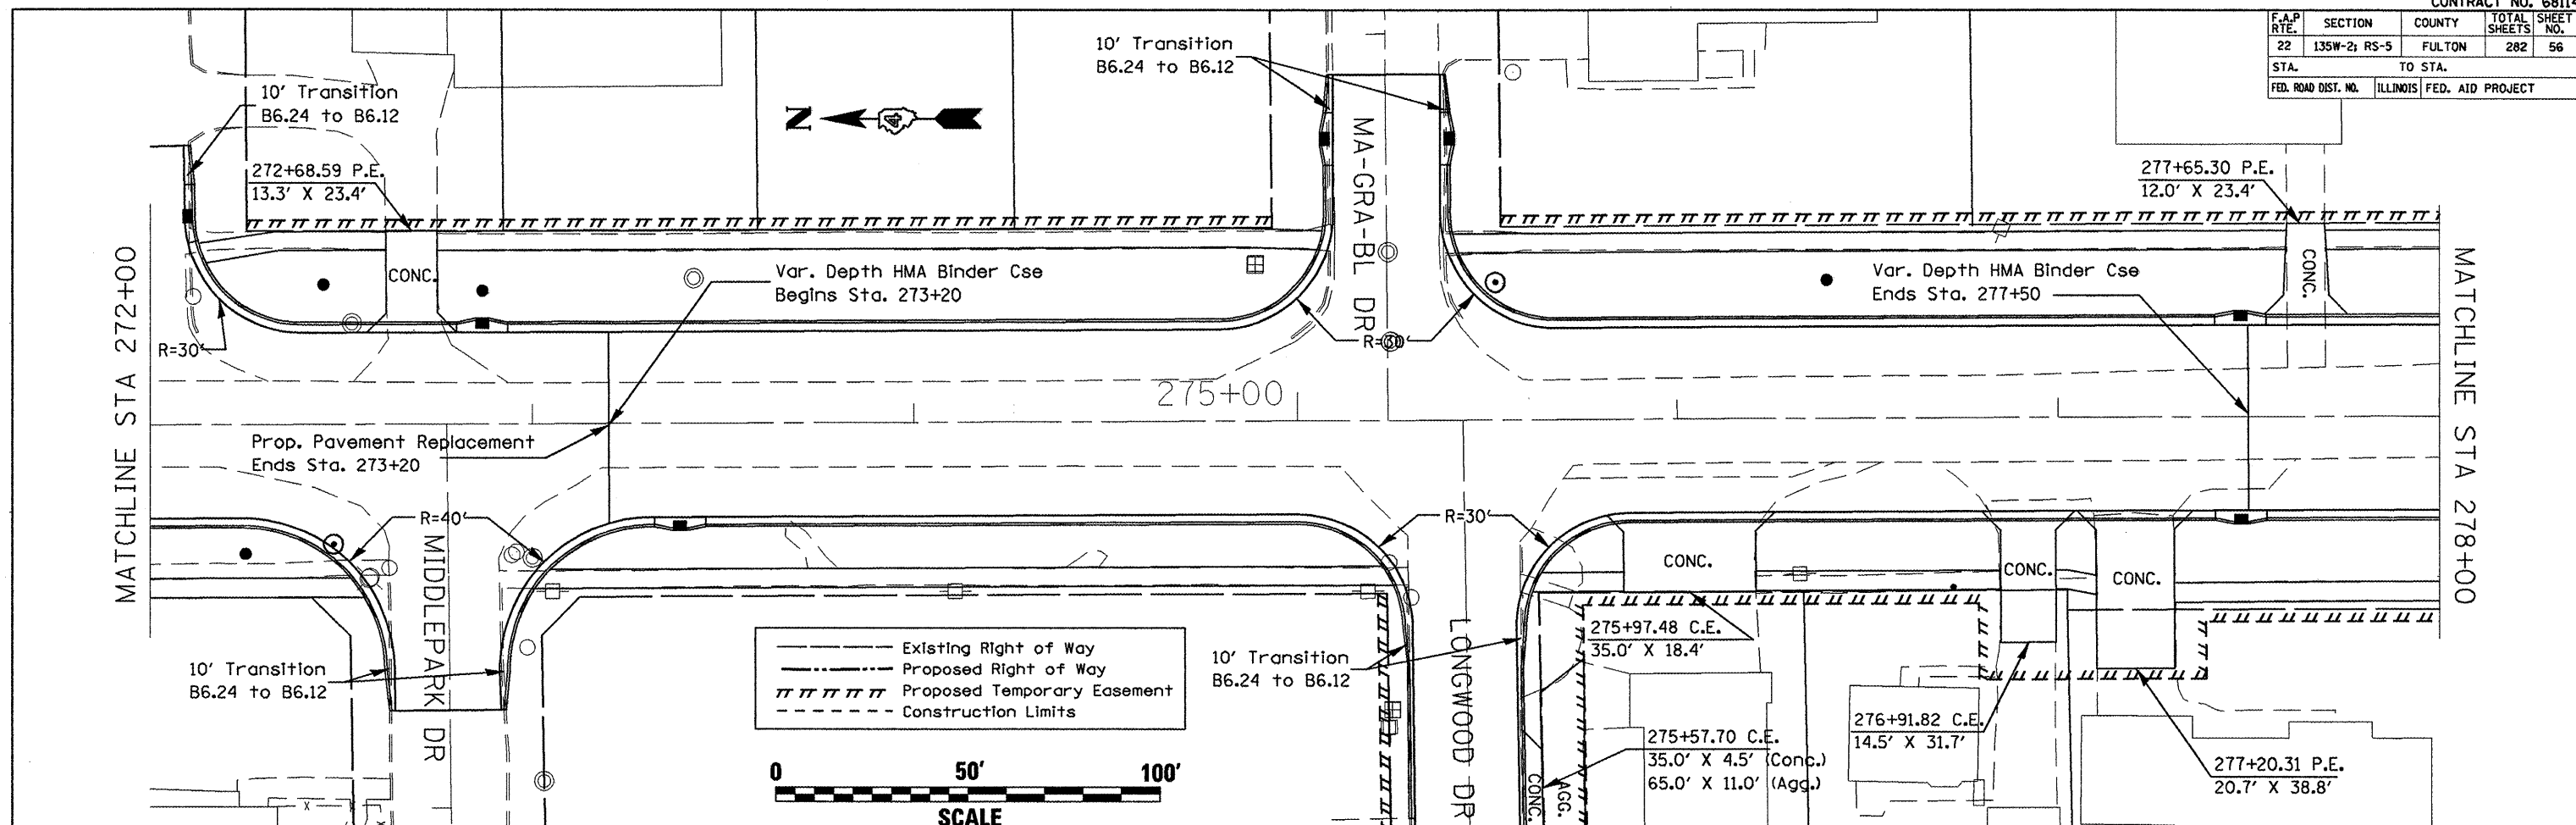

PLAN	DATE
BY	
NO.	
NO.	
NO.	
NO.	
NO.	

PROFILE	DATE
BY	
NO.	
NO.	
NO.	
NO.	
NO.	

PLOT DATE = 8/18/2008  
 FILE NAME = c:\projects\135w-2\135w-2\genplan.dgn  
 PLOT SCALE = 42.4873 / IN.  
 REFERENCE = #REF#