



F.A.P. RTE.	SECTION	COUNTY	TOTAL SHEETS	SHEET NO.
22	135W-2; RS-5	FULTON	282	87
STA.		TO STA.		
FED. ROAD DIST. NO.	ILLINOIS	FED. AID PROJECT		

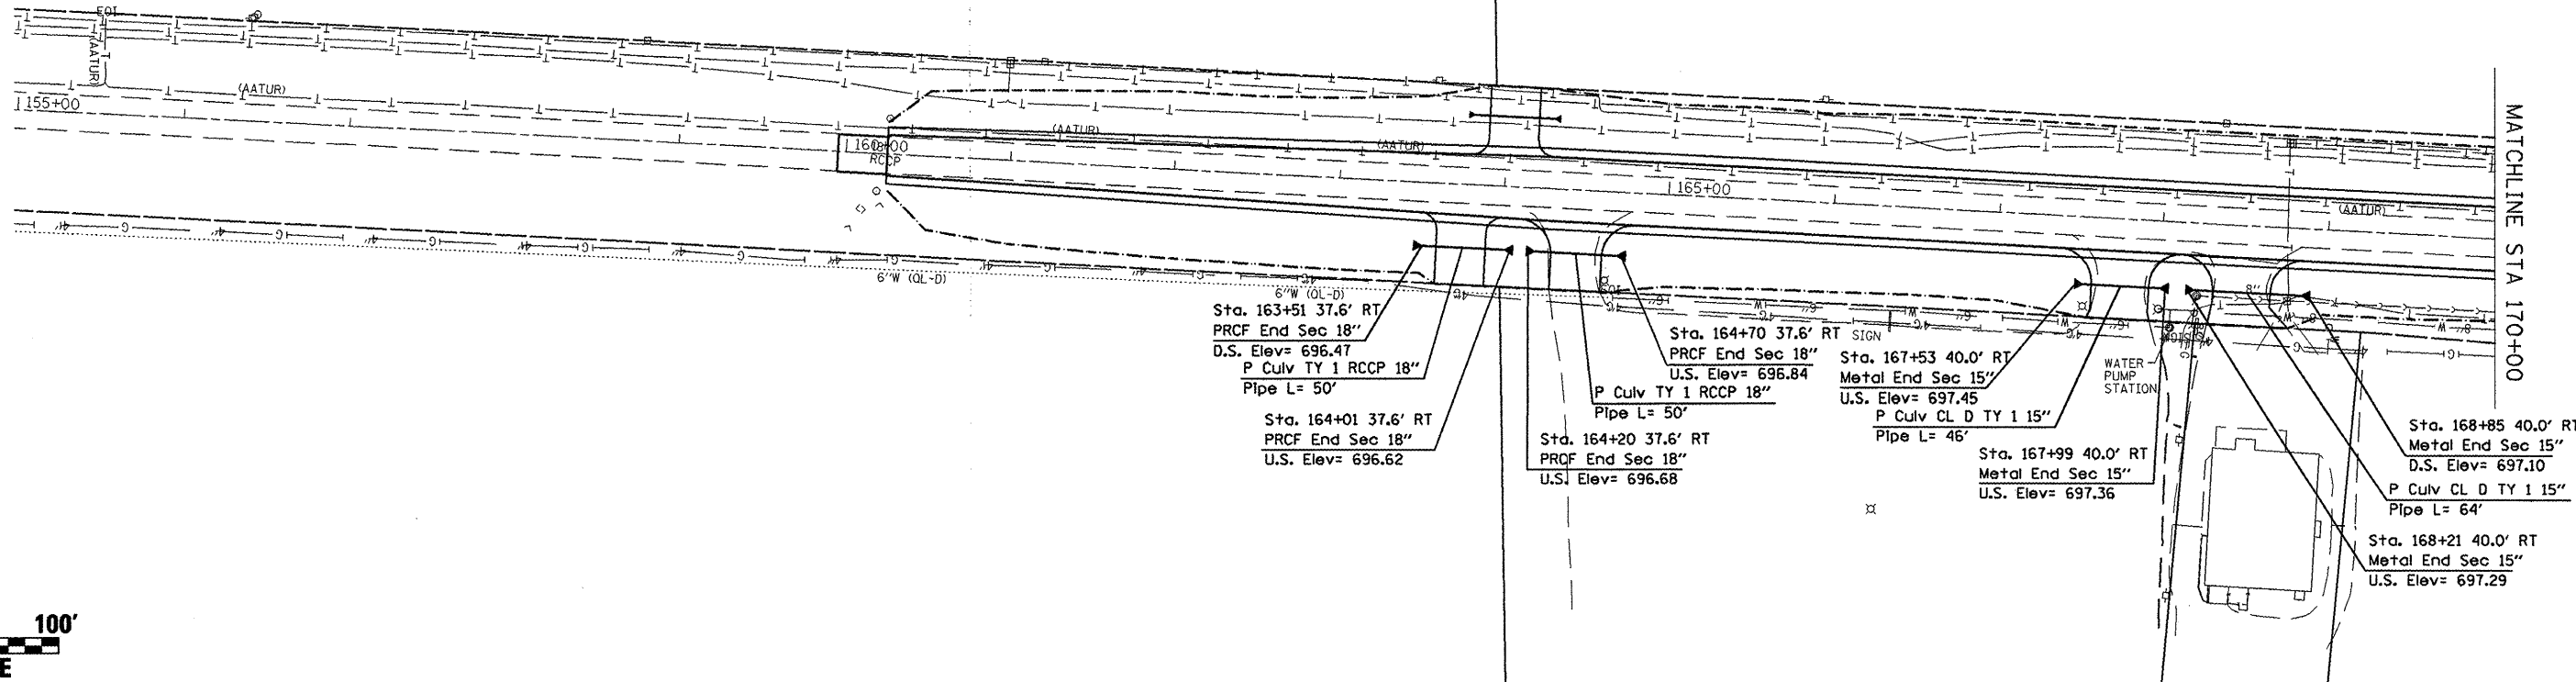

PLAN	SURVEYED	DATE
	BY	
	DATE	
	BY	
	DATE	
	BY	
	DATE	

PROFILE	SURVEYED	DATE
	BY	
	DATE	
	BY	
	DATE	
	BY	
	DATE	

PLOT DATE = 8/19/2008  
 FILE NAME = c:\p\proj\178000\gen\012.dgn  
 PLOT SCALE = 1/8"=1'-0"  
 REFERENCE = #REF#

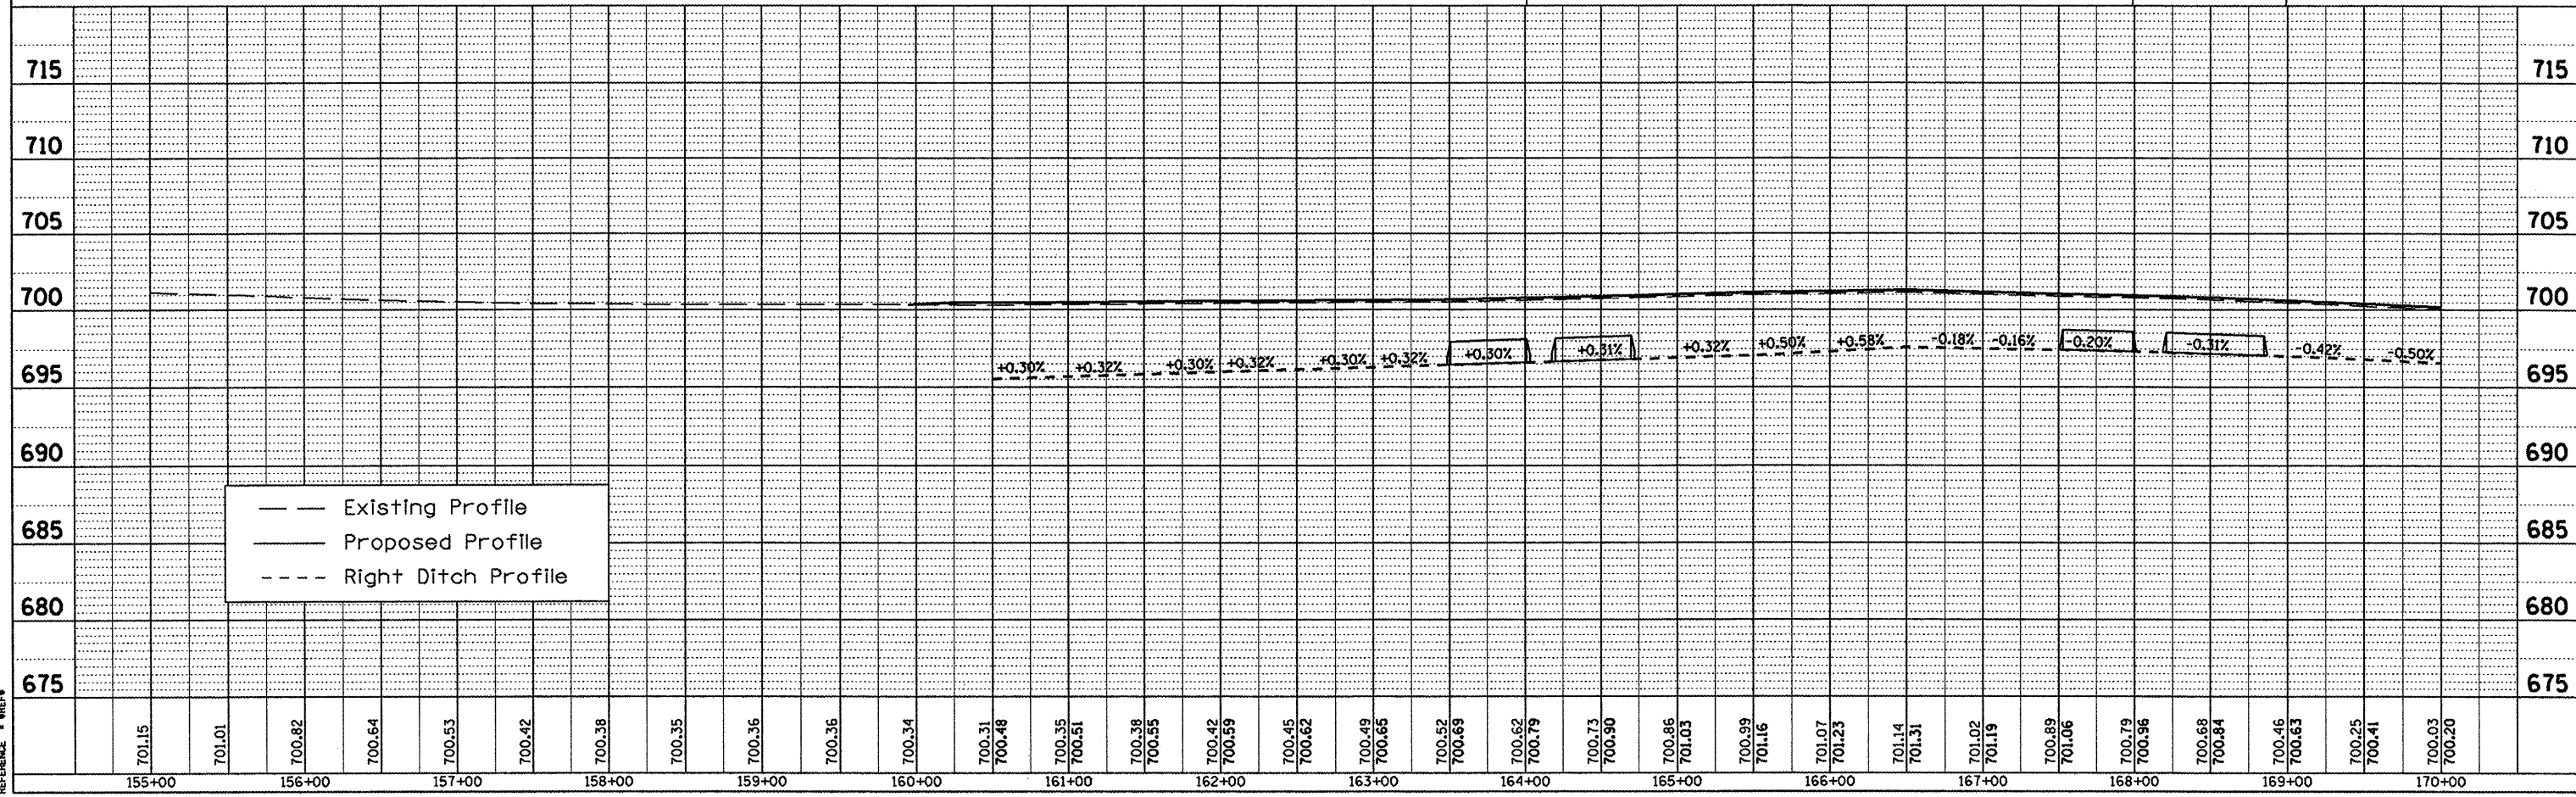

— Existing Profile  
 - - - Proposed Profile  
 . . . Right Ditch Profile